

NOTES:  
ALL DIMENSIONS MUST BE CHECKED ON SITE AND  
NOT SCALED FROM THIS DRAWING

REV	DATE	DESCRIPTION
A	14/05/23	ELEVATIONS AMENDED

COPYRIGHT:

R.P. ARCHITECTURAL SERVICES  
39A, NORWICH ROAD  
NORTHWOOD  
MIDDLESEX  
HA6 1ND

Tel: 07753 659794

CLIENT:

JOB TITLE:

16 THORNTON AVENUE  
WEST DRAYTON  
UB7 9JT

DRAWING TITLE:

PROPOSED ELEVATIONS


SCALE: 1:100

DATE: 14/05/2023


DRWING: RPA

DRG. NO. RPA16/TAJ306


REV/ A

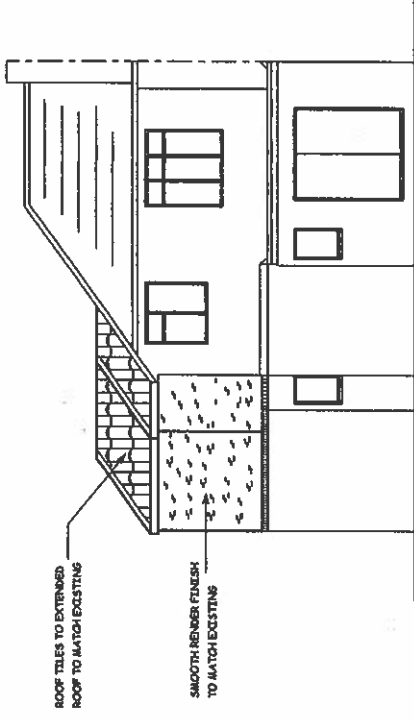

PROPOSED REAR ELEVATION

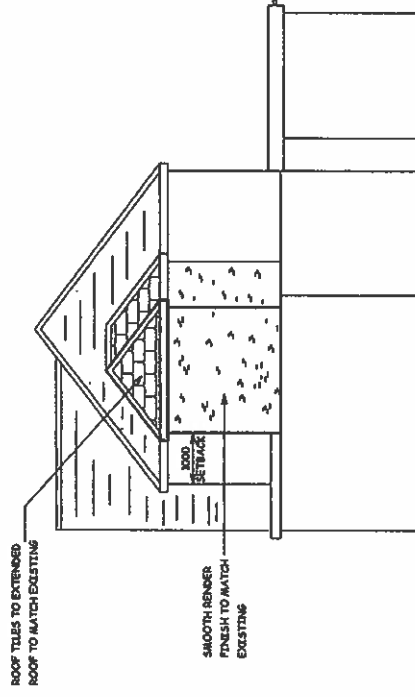

PROPOSED FLANK WALL ELEVATION

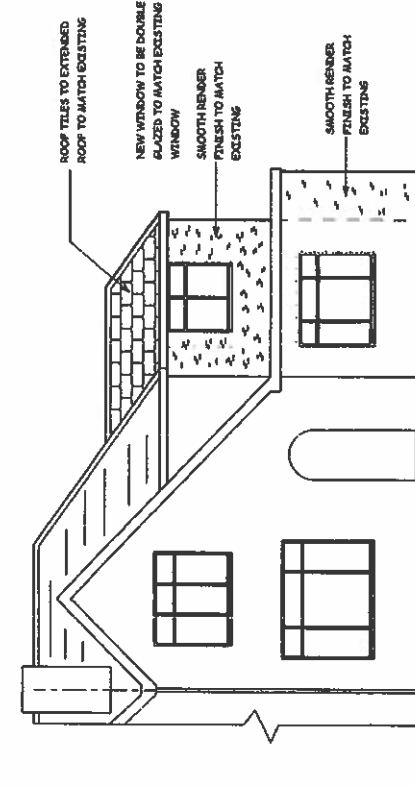

PROPOSED FRONT ELEVATION

