


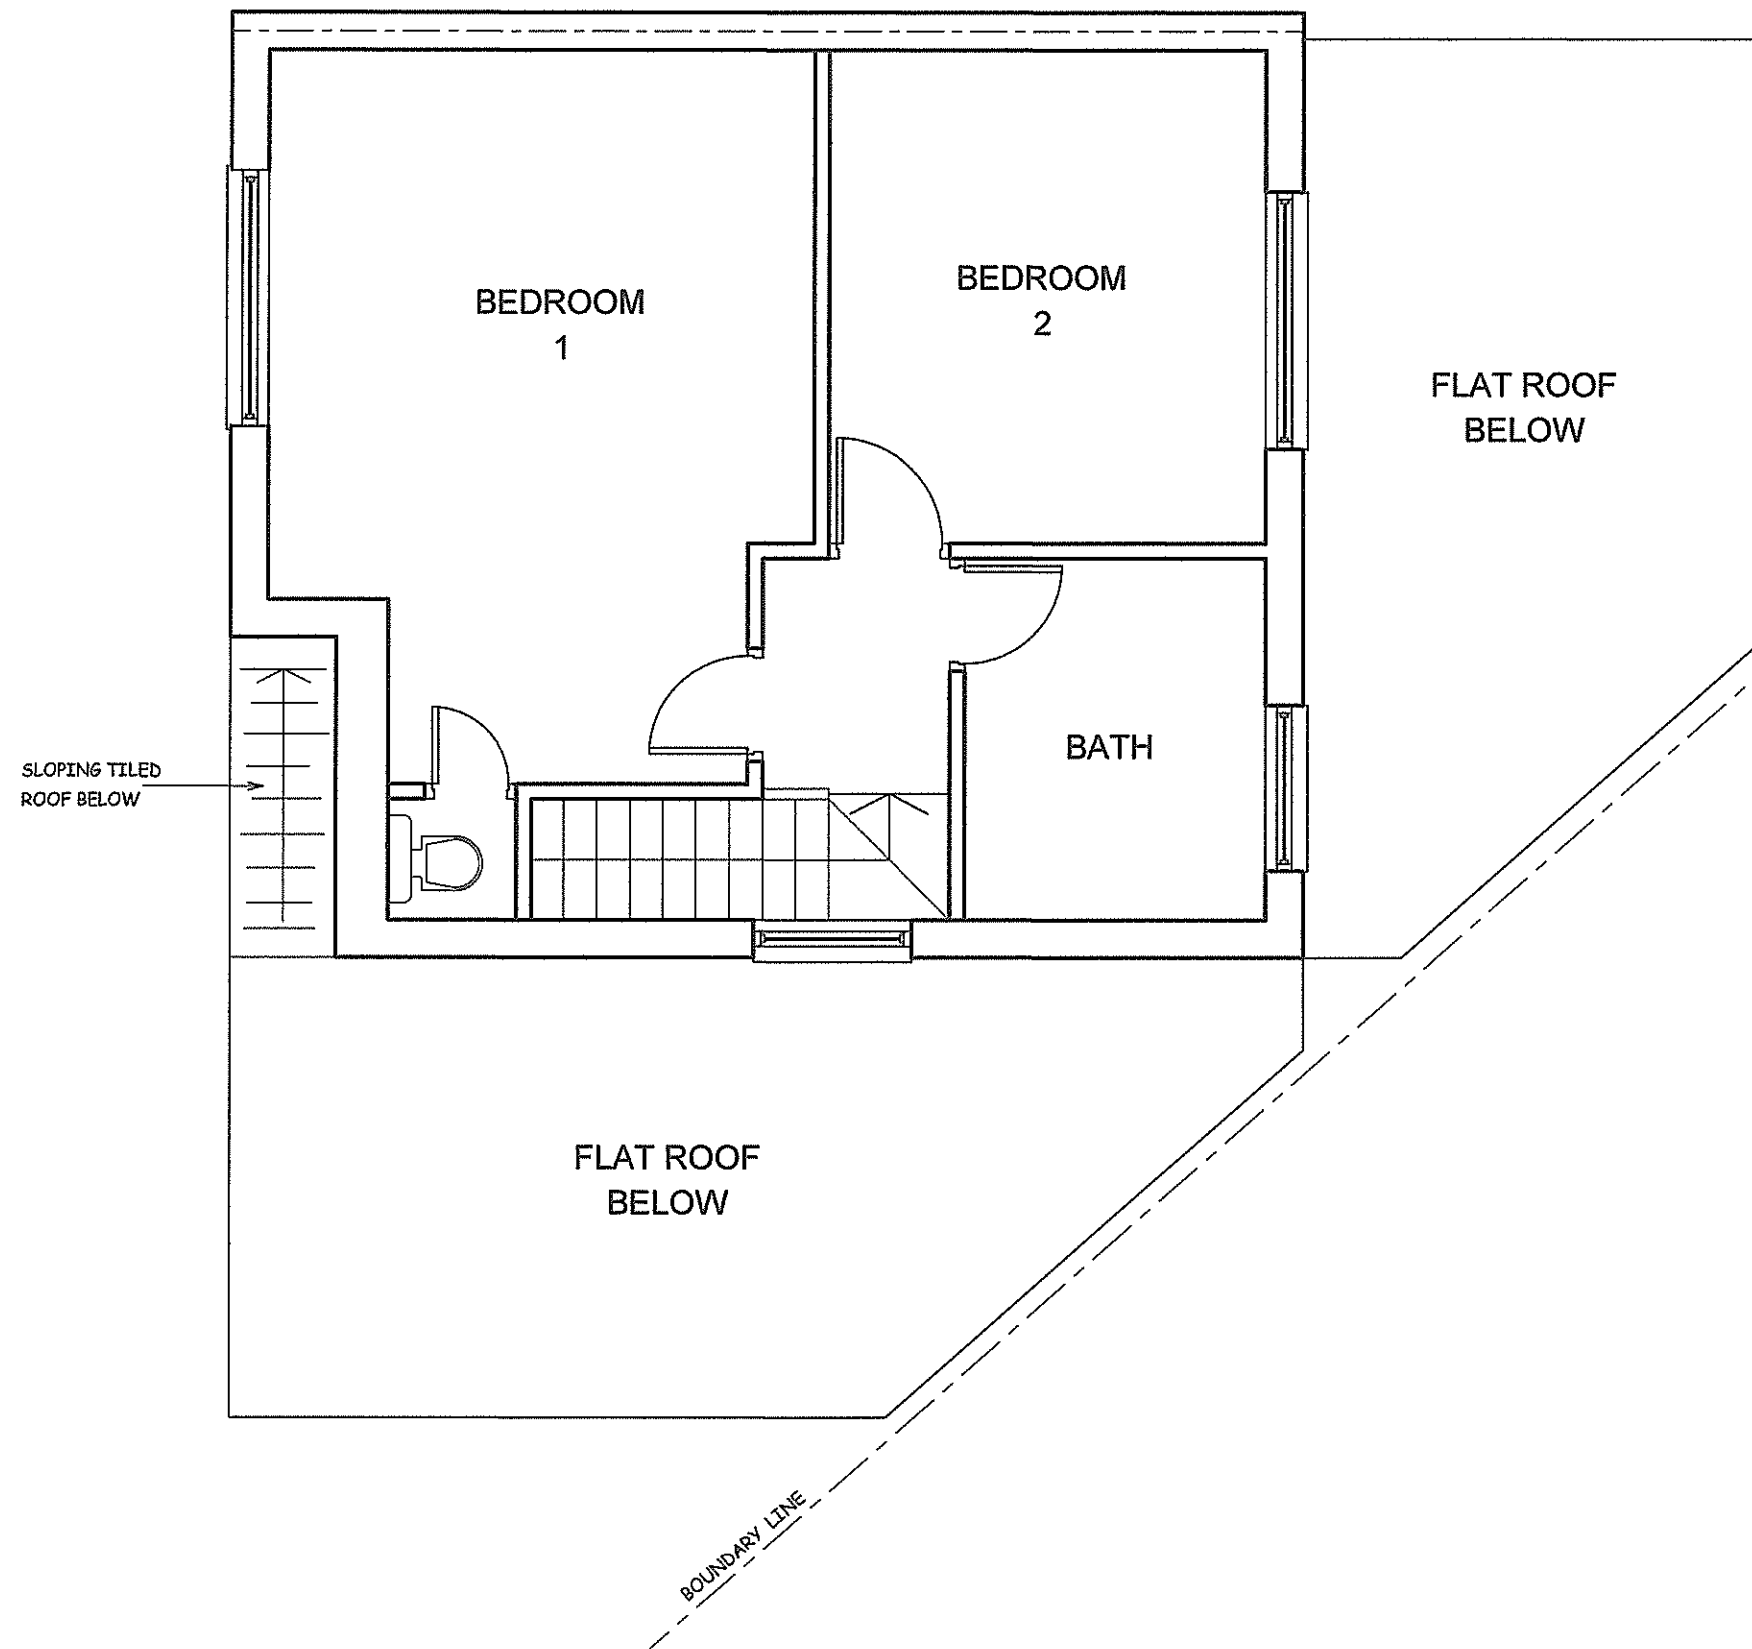

SCALE BAR

A		
REV.	DATE	DESCRIPTION

COPYRIGHT

R.P.ARCHITECTURAL SERVICES
39A NORWICH ROAD
NORTHWOOD
MIDDLESEX
HA6 1ND
Tel: 07753 659794

JOB TITLE:

16 THORNTON AVENUE
WEST DRAYTON
UB7 9JT

DRAWING TITLE

EXISTING FIRST FLOOR

SCALE: 1:50



DATE:FEB/2023

DRAWN: RPA

DRG. NO.

RPA/16/TA/201

REV.

 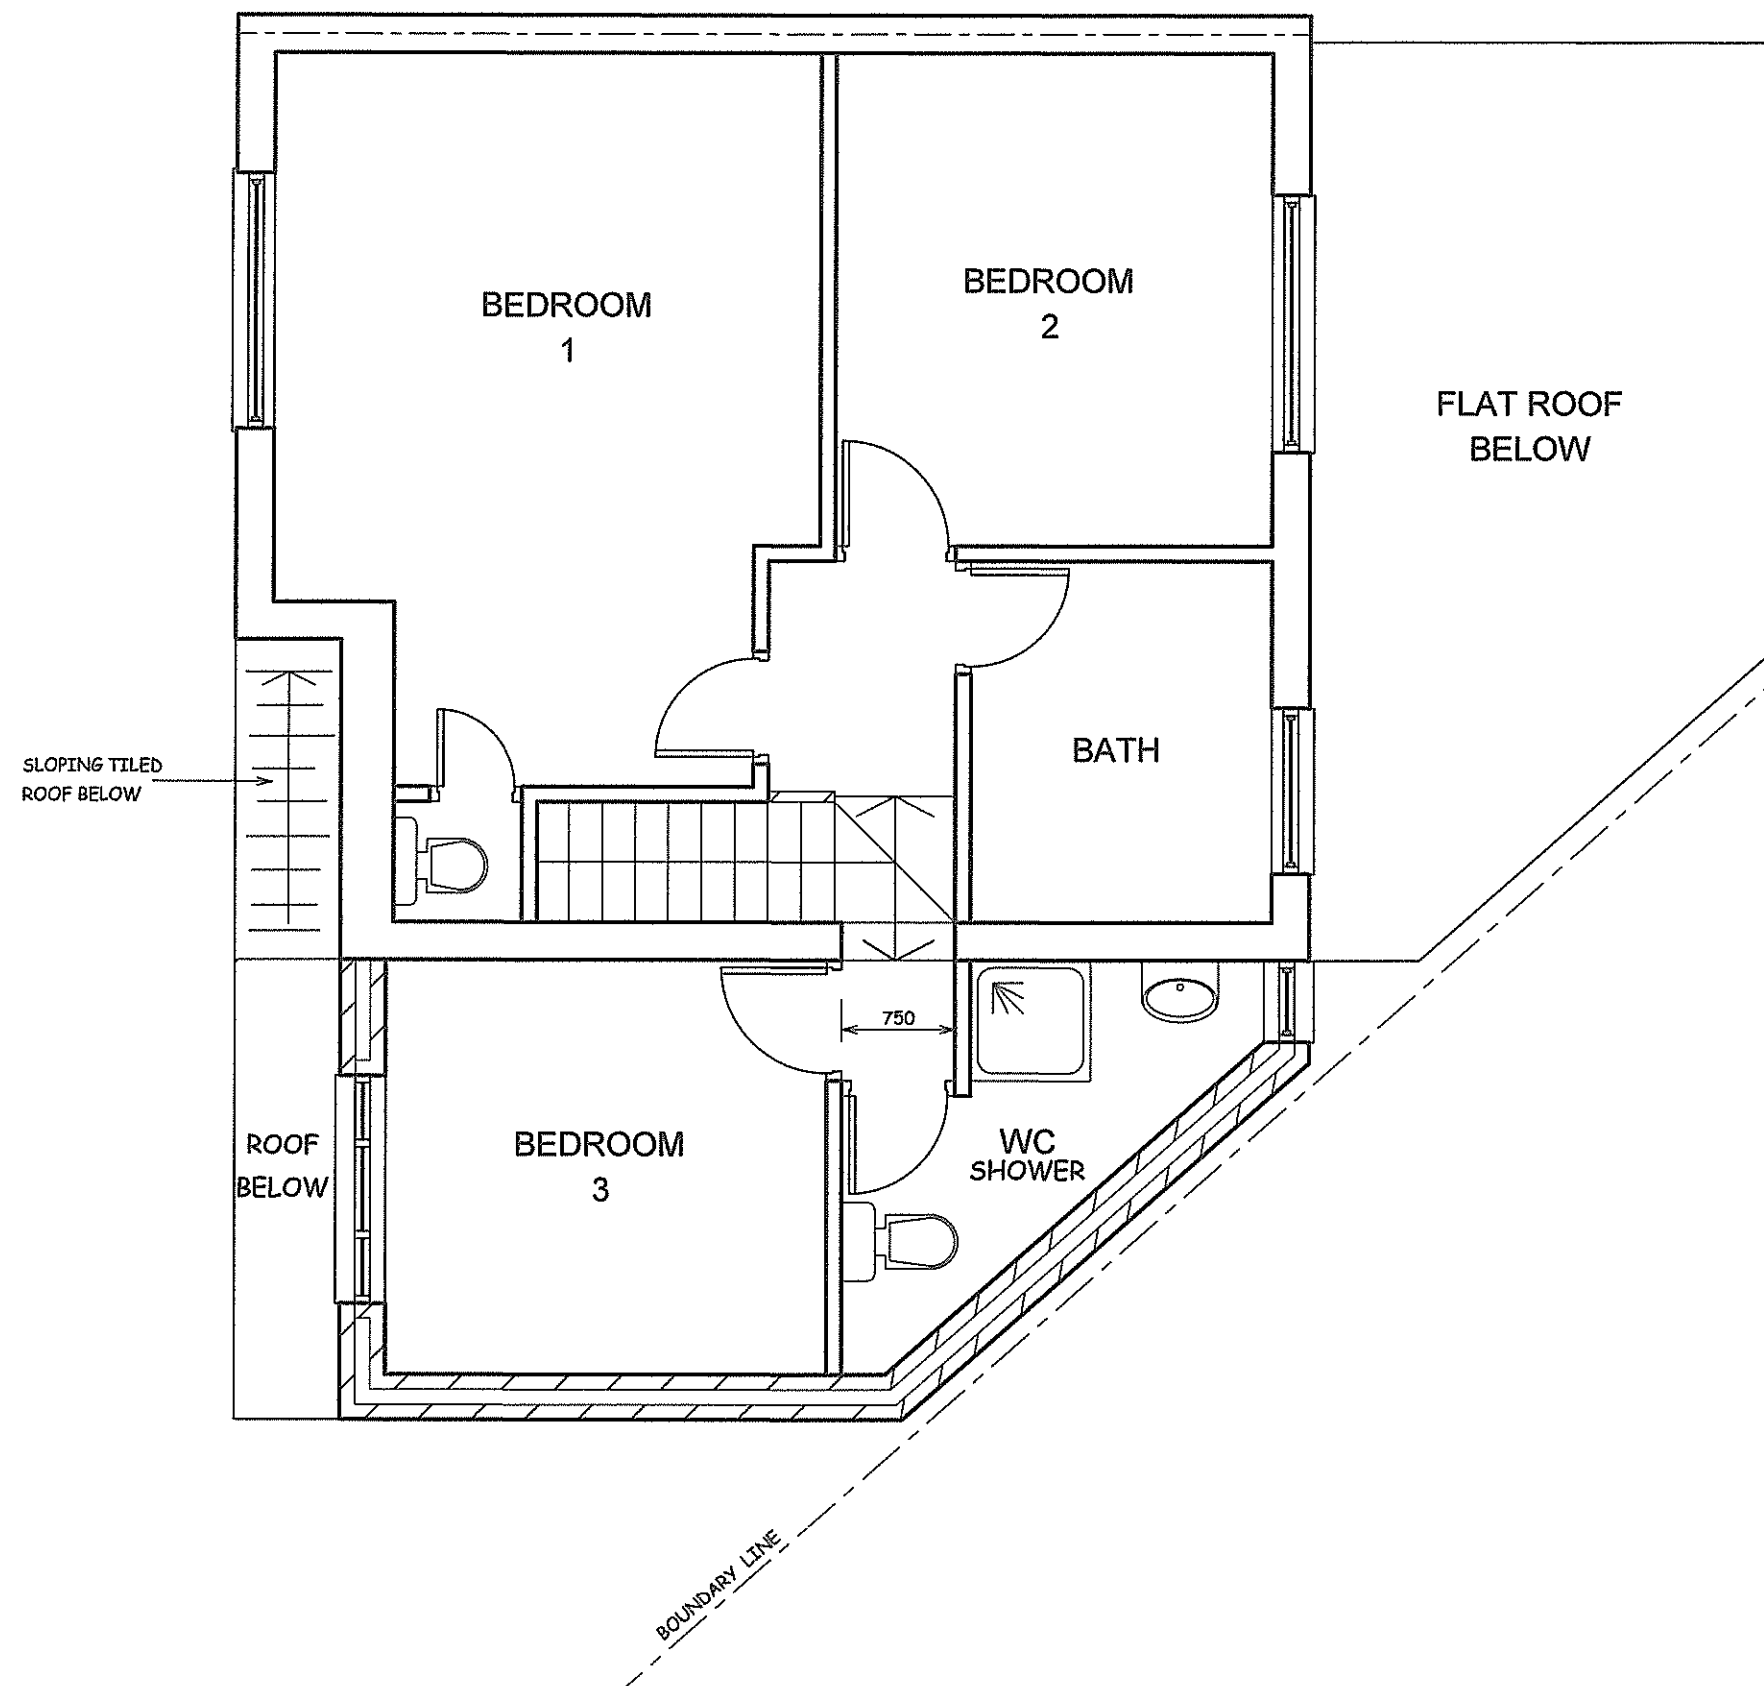

SCALE BAR

A		
REV.	DATE	DESCRIPTION

COPYRIGHT

R.P.ARCHITECTURAL SERVICES
39A NORWICH ROAD
NORTHWOOD
MIDDLESEX
HA6 1ND
Tel: 07753 659794

CLIENT:

JOB TITLE:

16 THORNTON AVENUE
WEST DRAYTON
UB7 9JT

DRAWING TITLE

PROPOSED FIRST FLOOR

SCALE: 1:50

DATE:FEB/2023

DRAWN: RPA

DRG. NO.

RPA/16/TA/202


REV.




EXISTING REAR ELEVATION



EXISTING FRONT ELEVATION

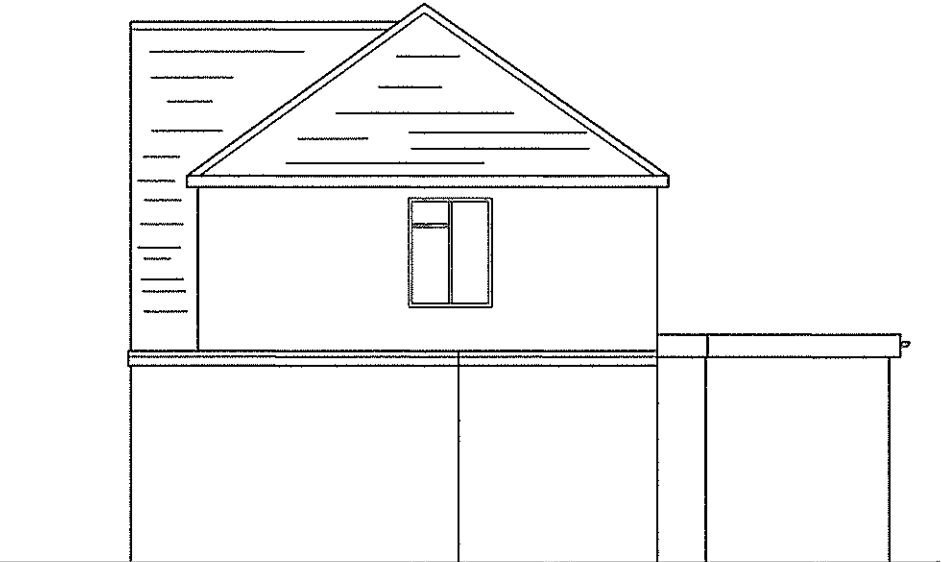

EXISTING FLANK WALL ELEVATION

 

SCALE BAR

NOTES :
ALL DIMENSIONS MUST BE CHECKED ON SITE AND
NOT SCALED FROM THIS DRAWING

REV	DATE	DESCRIPTION
A		

COPYRIGHT:

R.P.ARCHITECTURAL SERVICES
39A, NORWICH ROAD
NORTHWOOD
MIDDLESEX
HA6 1ND

Tel: 07753 659794

CLIENT:

JOB TITLE:

16 THORNTON AVENUE
WEST DRAYTON
UB7 9JT

DRAWING TITLE:

EXISTING ELEVATIONS

SCALE : 1:100

DATE:FEB/2023


DRAWN: RPA

DRG. NO.
RPA/16/TA/203


REV.




PROPOSED REAR ELEVATION

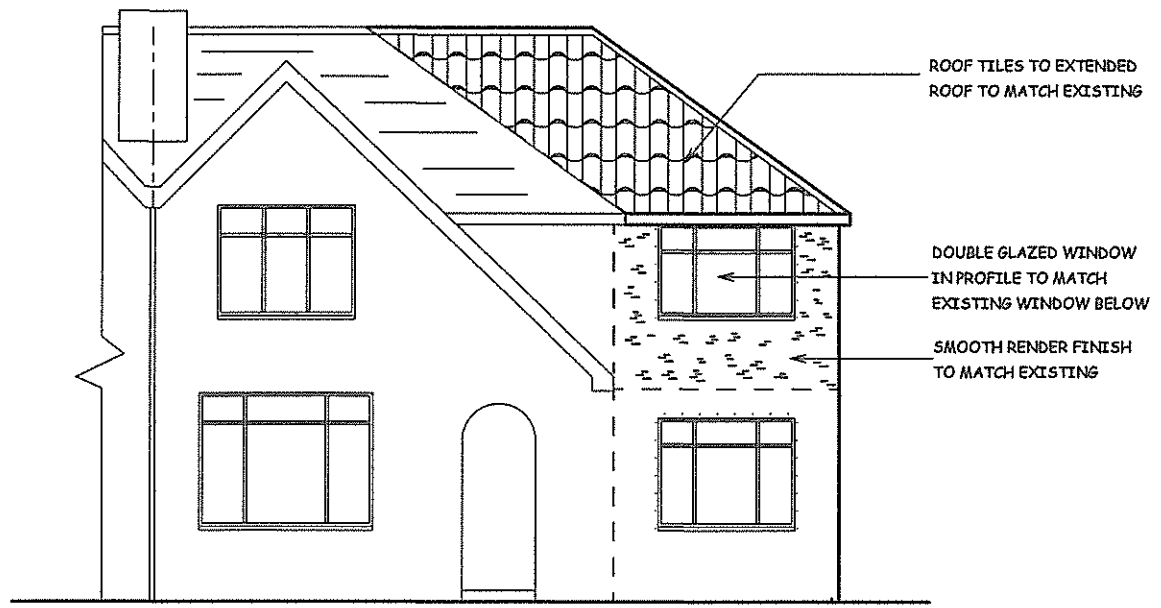

PROPOSED FRONT ELEVATION

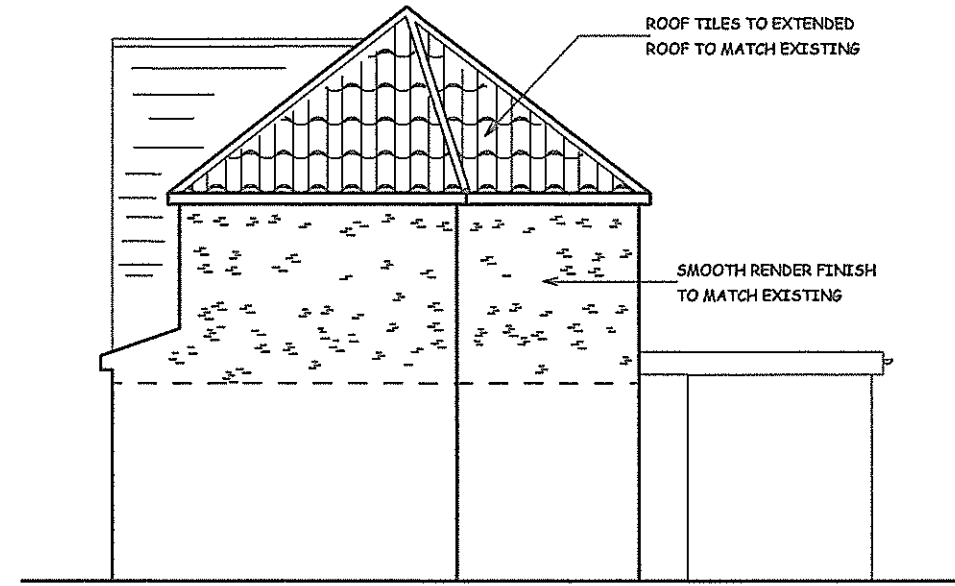

PROPOSED FLANK WALL ELEVATION

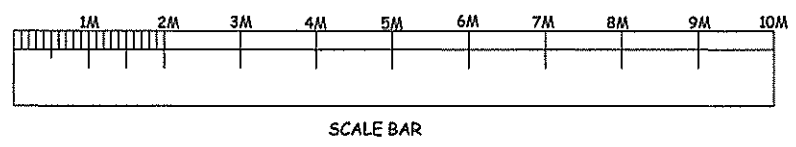

NOTES :
ALL DIMENSIONS MUST BE CHECKED ON SITE AND
NOT SCALED FROM THIS DRAWING

REV	DATE	DESCRIPTION
A		

COPYRIGHT:

R.P.ARCHITECTURAL SERVICES
39A, NORWICH ROAD
NORTHWOOD
MIDDLESEX
HA6 1ND

Tel: 07753 659794

CLIENT:

JOB TITLE:

16 THORNTON AVENUE
WEST DRAYTON
UB7 9JT

DRAWING TITLE:

PROPOSED ELEVATIONS

SCALE : 1:100

DATE:FEB/2023

DRAWN: RPA

DRG. NO.	REV.
RPA/16/TA/204	