


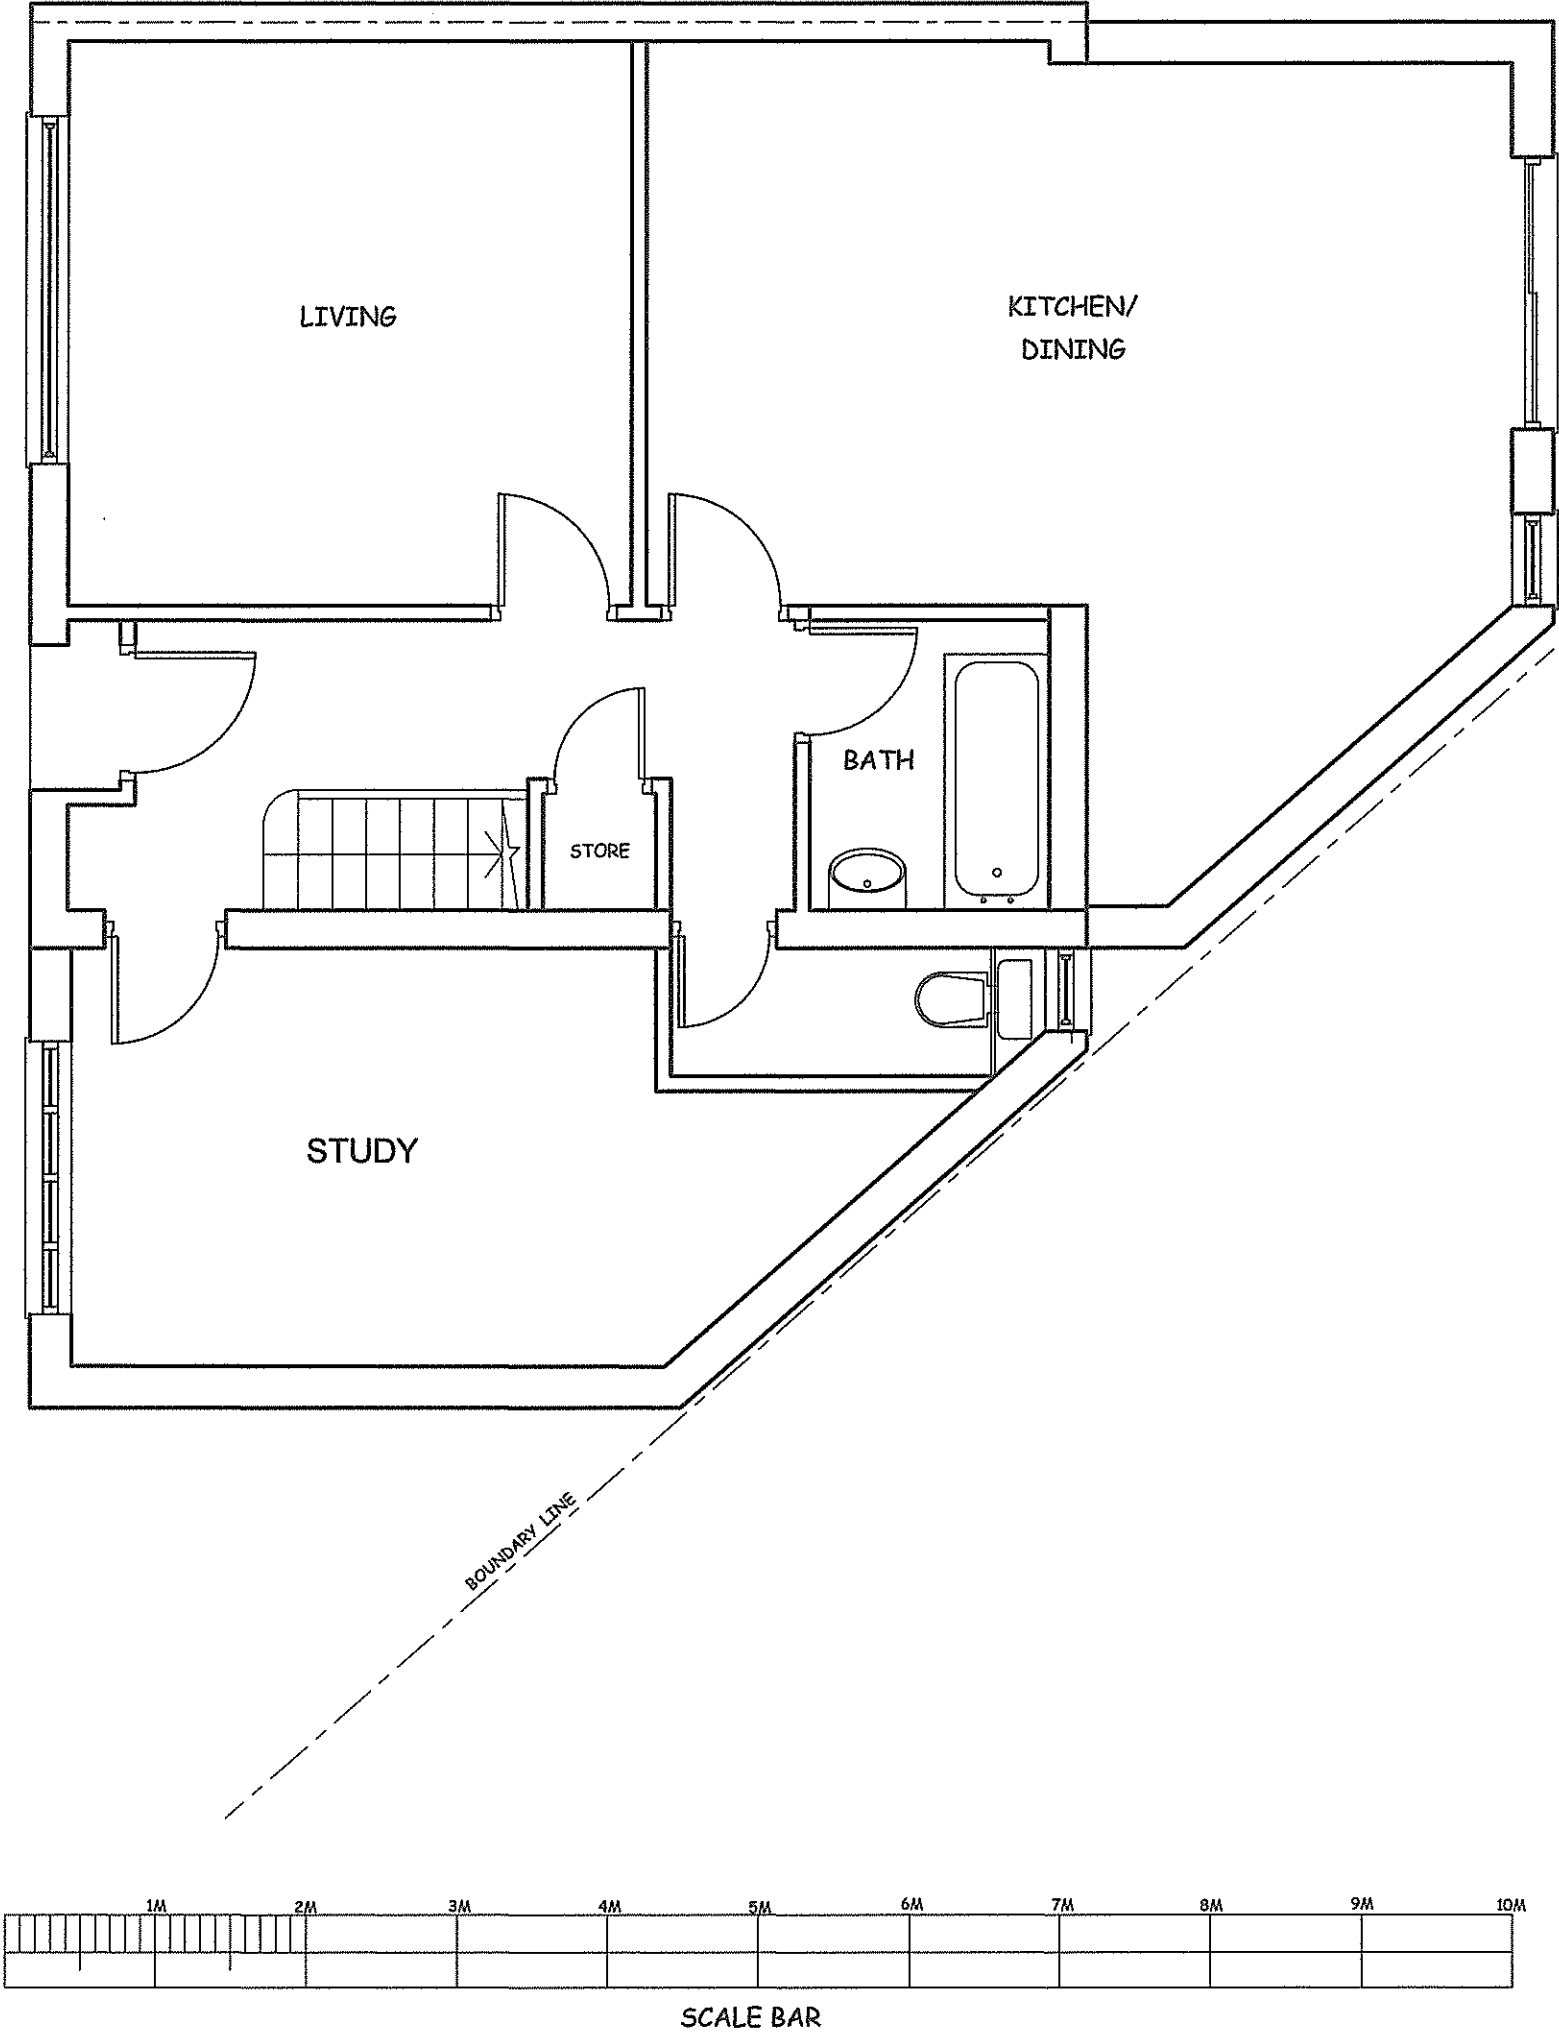

Notes:
All Dimensions must be checked on
site and not scaled from this drawing.

A		
REV.	DATE	DESCRIPTION

COPYRIGHT

R.P.ARCHITECTURAL SERVICES
39A NORWICH ROAD
NORTHWOOD
MIDDLESEX
HA6 1ND

Tel: 07753 659794

JOB TITLE:

16 THORNTON AVENUE
WEST DRAYTON
UB7 9JT


DRAWING TITLE

EXISTING GROUND FLOOR


SCALE: 1:50

DATE:MARCH/2023	DRAWN: RPA
-----------------	------------

DRG. NO. RPA/16/TA/301	REV.
---------------------------	------

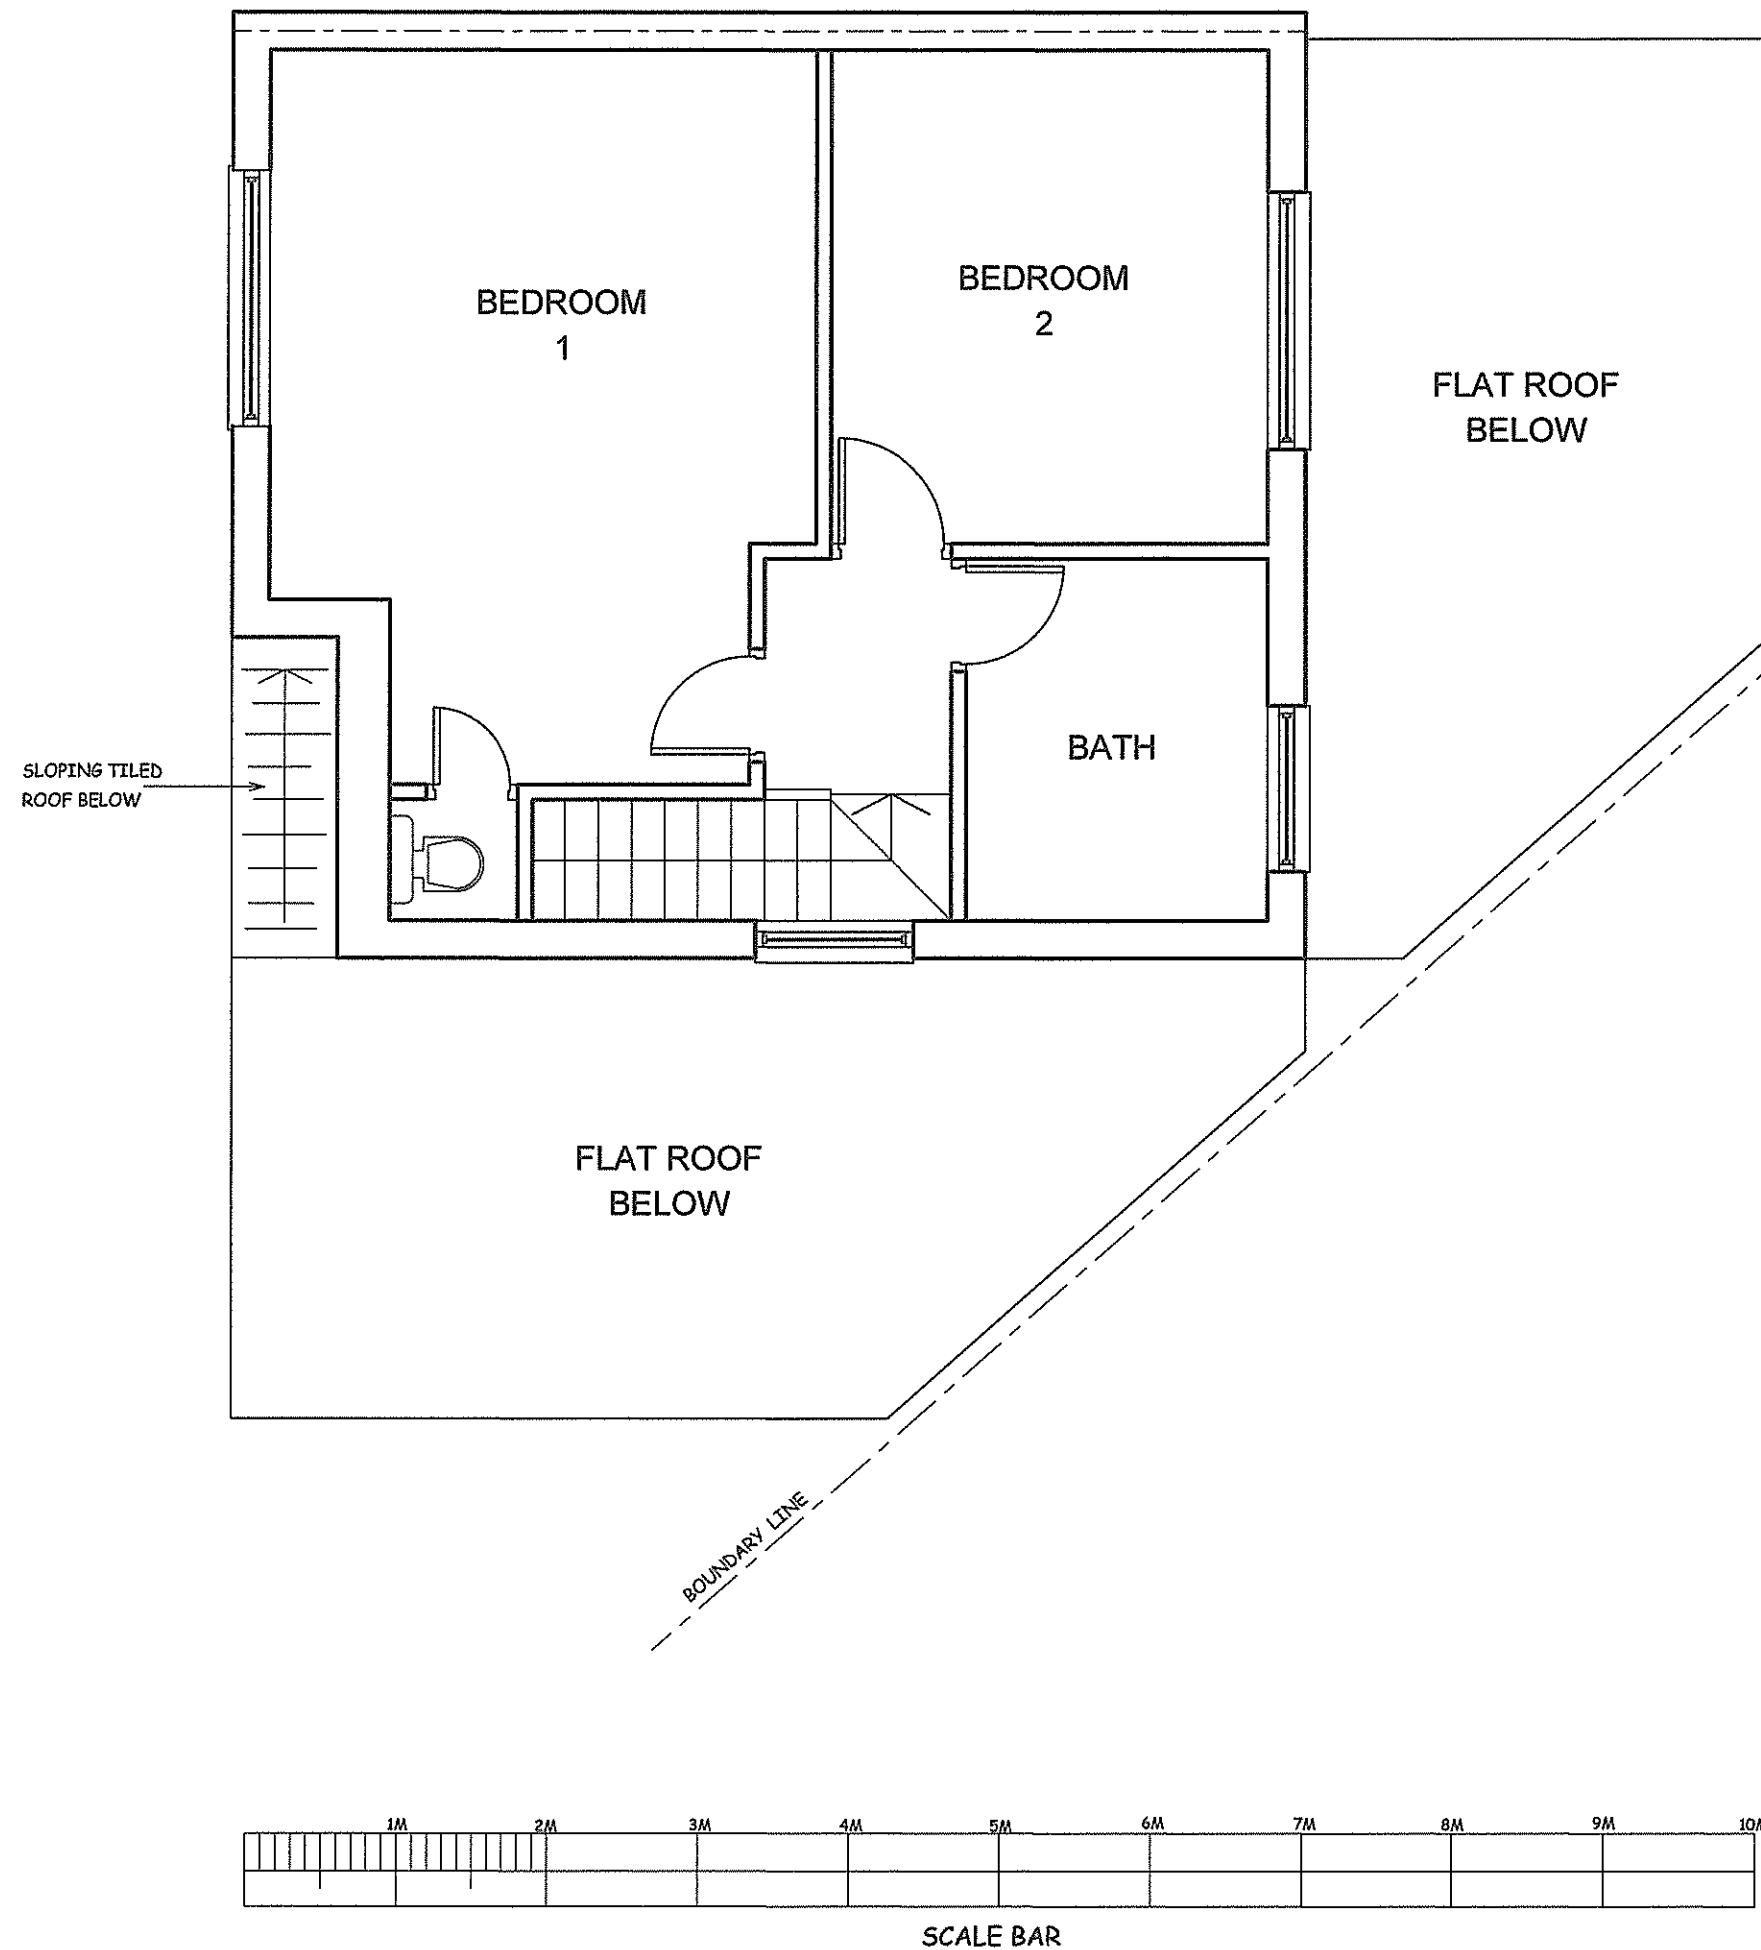

A		
REV.	DATE	DESCRIPTION
COPYRIGHT		
R.P.ARCHITECTURAL SERVICES		
39A NORWICH ROAD		
NORTHWOOD		
MIDDLESEX		
HA6 1ND		
Tel: 07753 659794		
JOB TITLE:		
16 THORNTON AVENUE		
WEST DRAYTON		
UB7 9JT		
DRAWING TITLE		
EXISTING FIRST FLOOR		
SCALE: 1:50		
DATE:FEB/2023		DRAWN: RPA
DRG. NO.		REV.
RPA/16/TA/302		

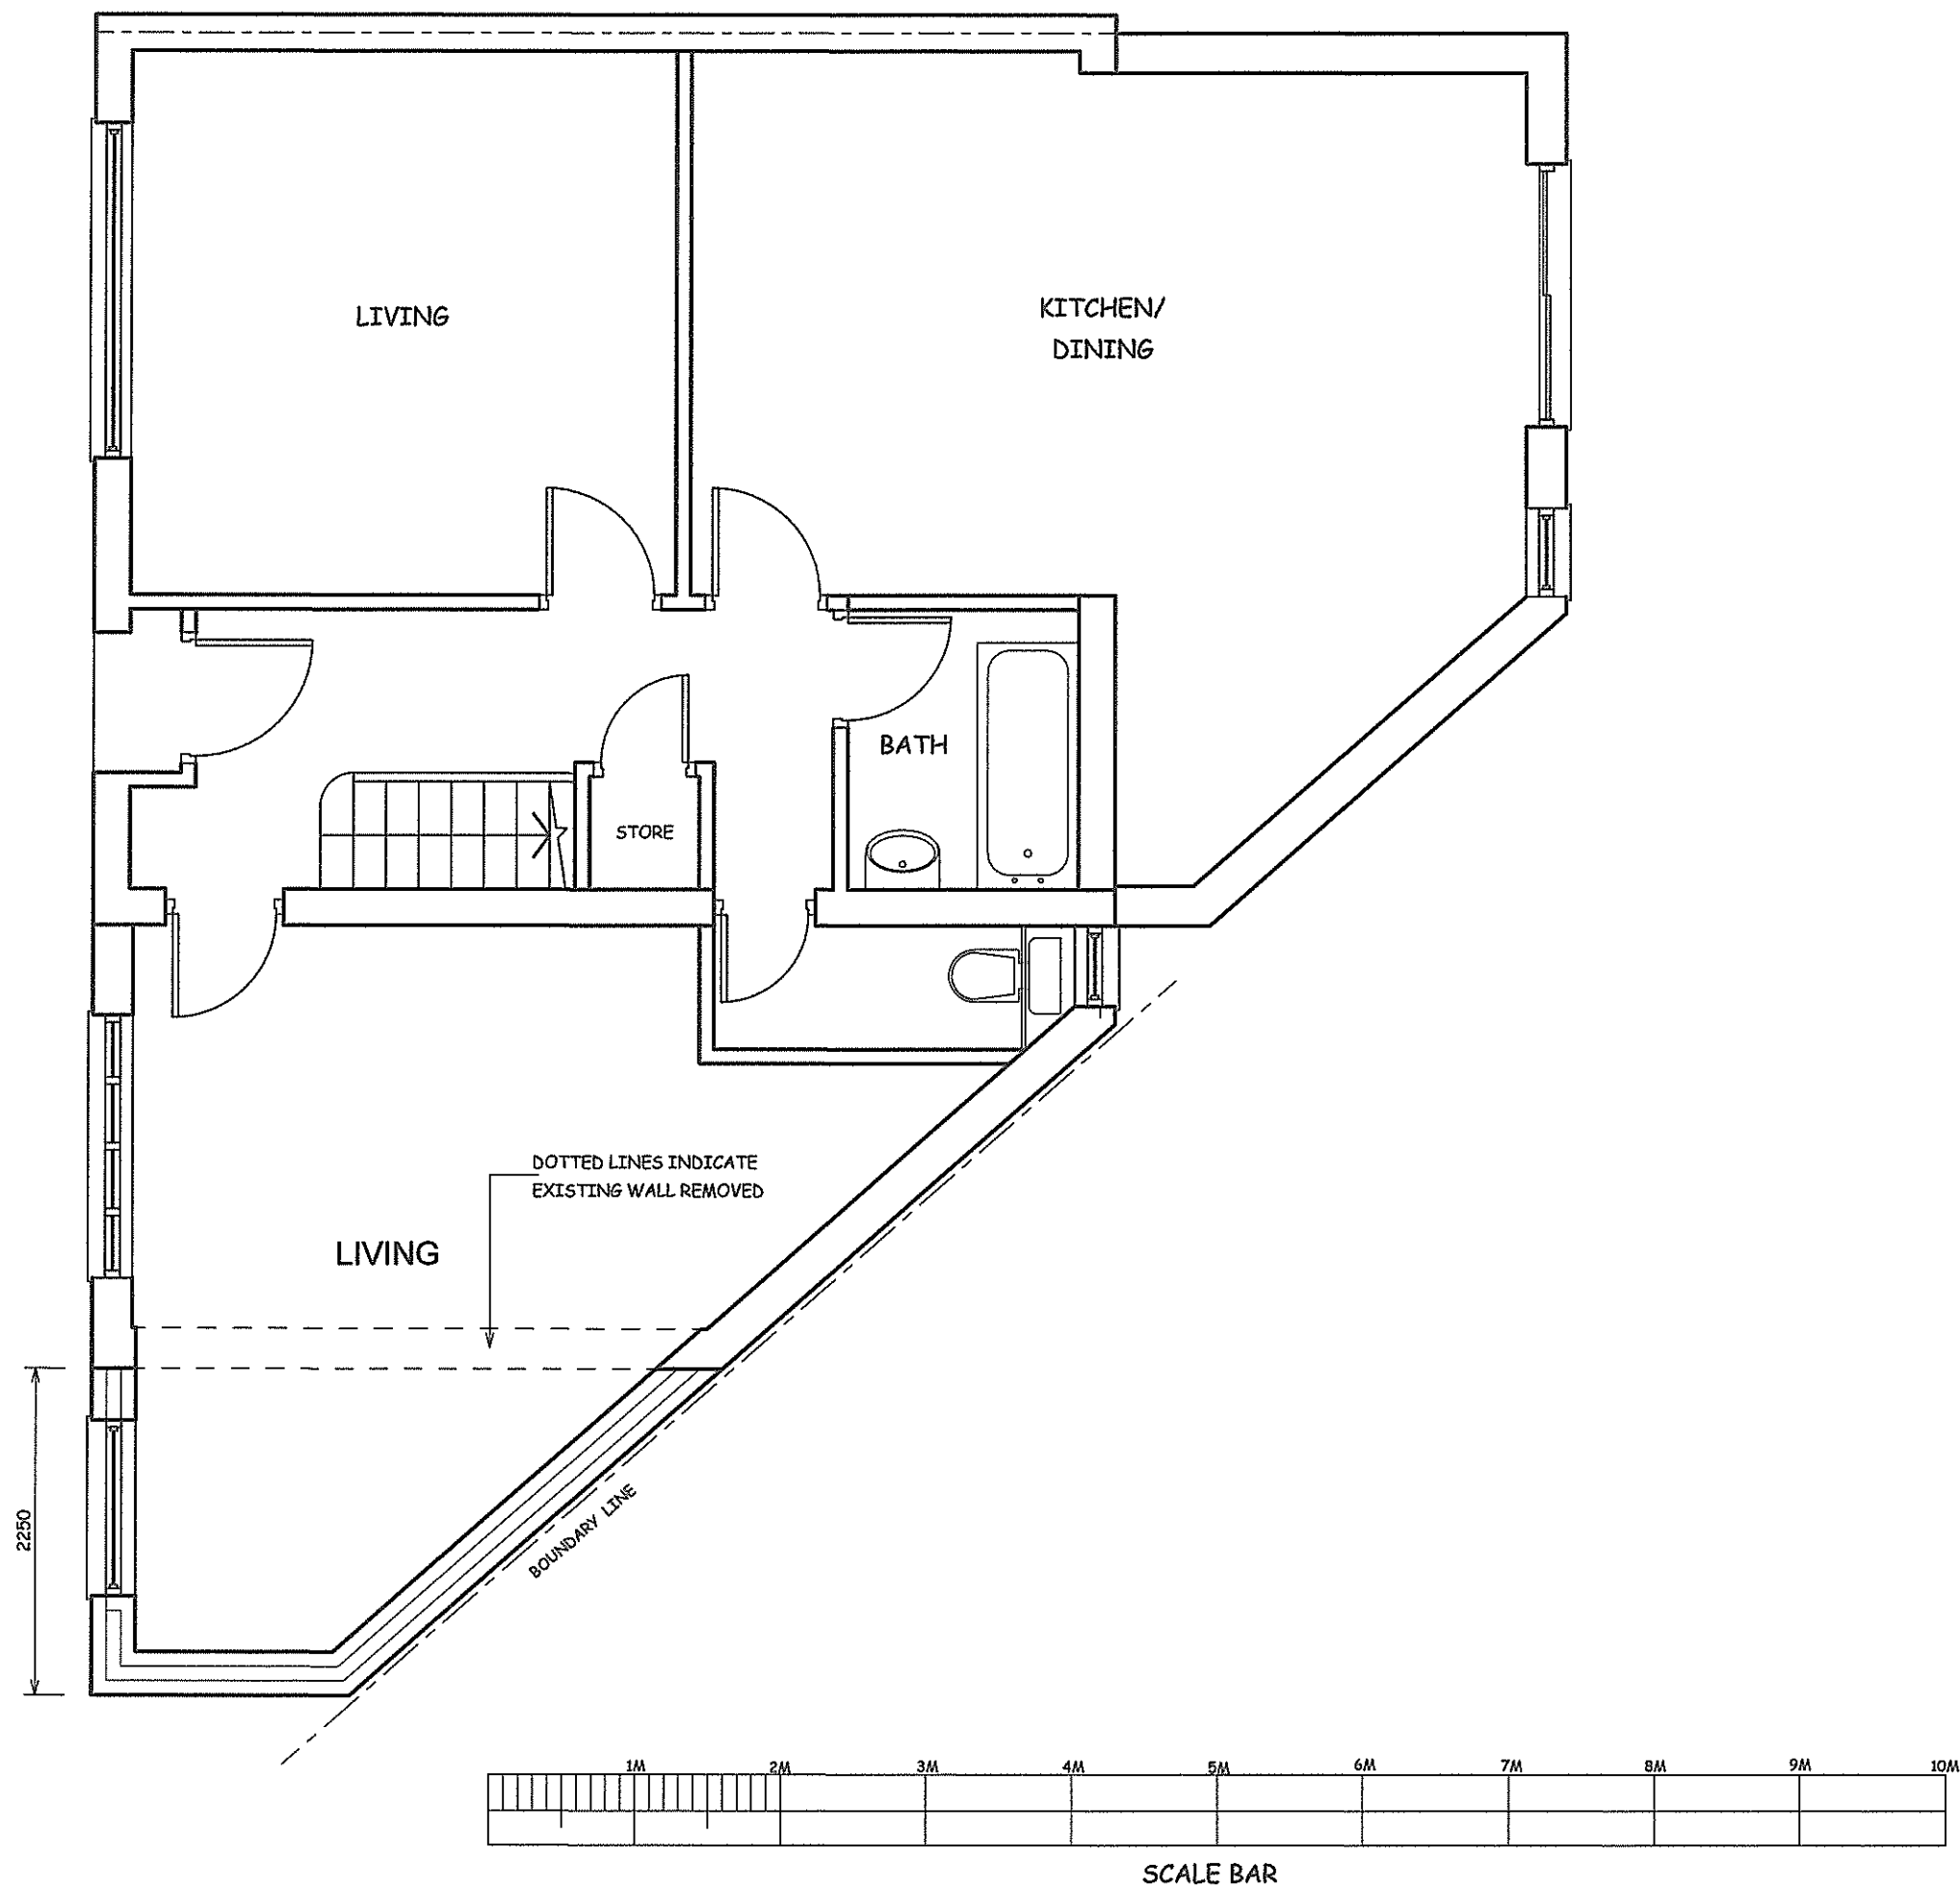

A		
REV.	DATE	DESCRIPTION

COPYRIGHT

R.P.ARCHITECTURAL SERVICES
39A NORWICH ROAD
NORTHWOOD
MIDDLESEX
HA6 1ND
Tel: 07753 659794

JOB TITLE:

16 THORNTON AVENUE
WEST DRAYTON
UB7 9JT

DRAWING TITLE


PROPOSED GROUND FLOOR

SCALE: 1:50

DATE: MARCH/2023

DRAWN: RPA

DRG. NO.	REV.
RPA/16/TA/303	

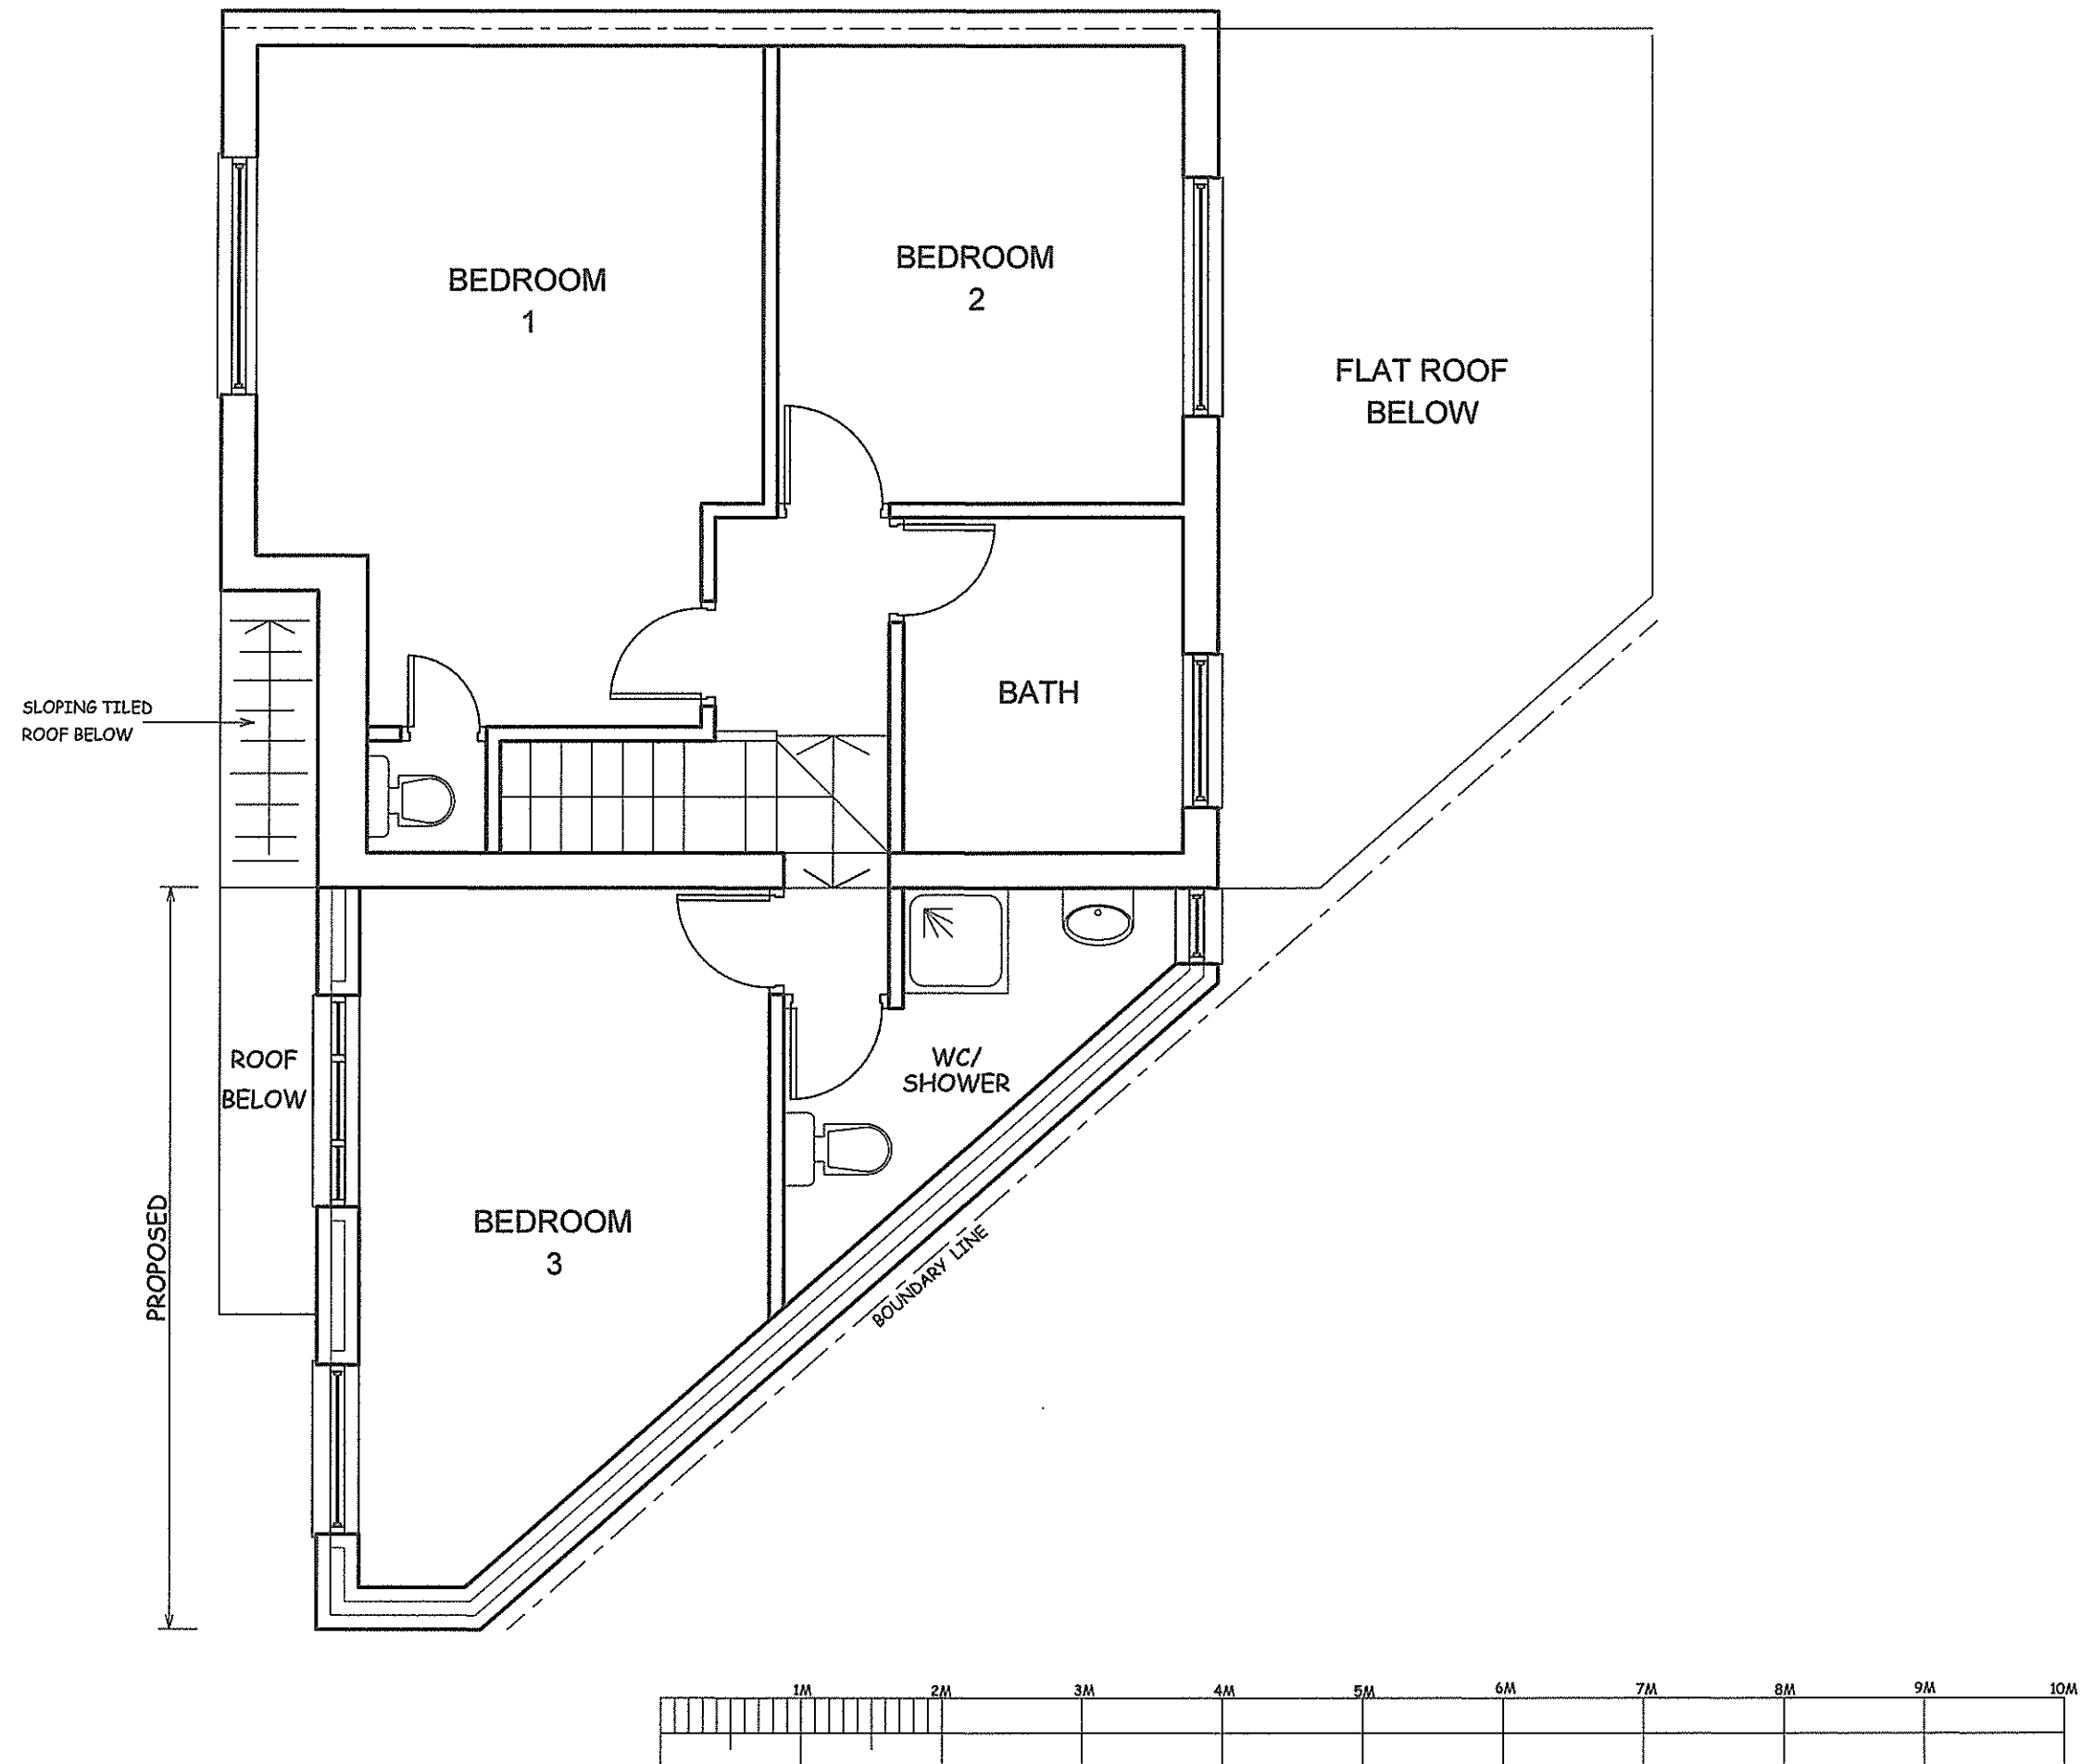

A		
REV.	DATE	DESCRIPTION

COPYRIGHT

R.P.ARCHITECTURAL SERVICES
39A NORWICH ROAD
NORTHWOOD
MIDDLESEX
HA6 1ND
Tel: 07753 659794

JOB TITLE:

16 THORNTON AVENUE
WEST DRAYTON
UB7 9JT

DRAWING TITLE

PROPOSED FIRST FLOOR

SCALE: 1:50

DATE:MARCH/2023

DRAWN: RPA


DRG. NO.	REV.
RPA/16/TA/304	



EXISTING REAR ELEVATION



EXISTING FRONT ELEVATION

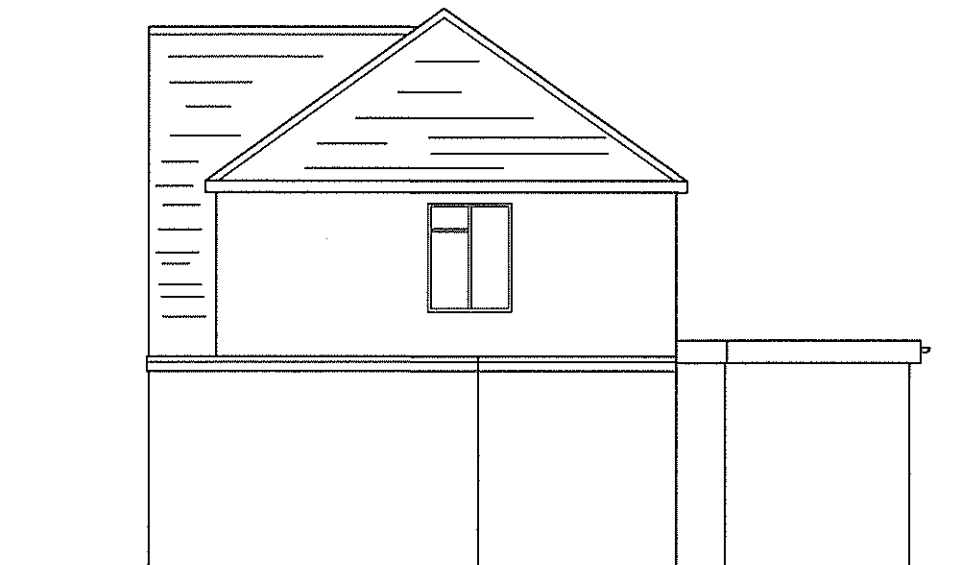

EXISTING FLANK WALL ELEVATION



SCALE BAR

NOTES :
ALL DIMENSIONS MUST BE CHECKED ON SITE AND
NOT SCALED FROM THIS DRAWING

REV	DATE	DESCRIPTION
A		

COPYRIGHT:

R.P.ARCHITECTURAL SERVICES
39A, NORWICH ROAD
NORTHWOOD
MIDDLESEX
HA6 1ND

Tel: 07753 659794

CLIENT:

JOB TITLE:

16 THORNTON AVENUE
WEST DRAYTON
UB7 9JT

DRAWING TITLE:

EXISTING ELEVATIONS


SCALE : 1:100

DATE:MARCH/2023

DRAWN: RPA

DRG. NO.
RPA/16/TA/305


REV.

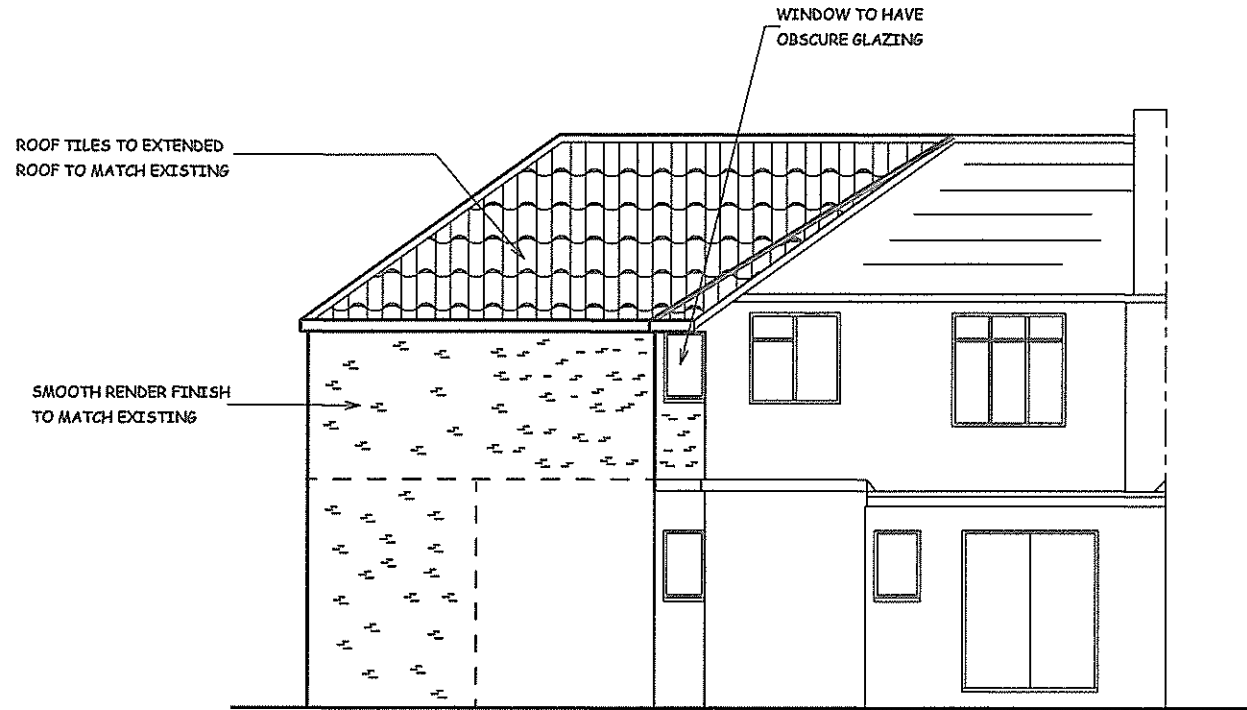


PROPOSED REAR ELEVATION



PROPOSED FRONT ELEVATION

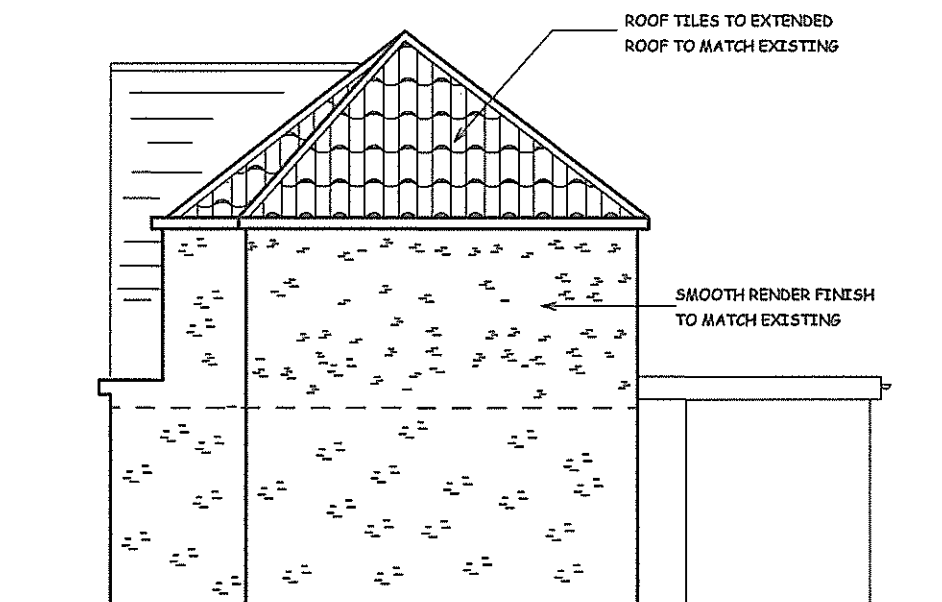

PROPOSED FLANK WALL ELEVATION

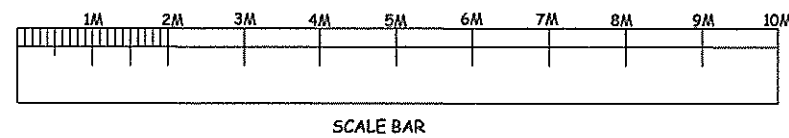

NOTES :
ALL DIMENSIONS MUST BE CHECKED ON SITE AND
NOT SCALED FROM THIS DRAWING

REV	DATE	DESCRIPTION
A		

COPYRIGHT:

R.P.ARCHITECTURAL SERVICES
39A, NORWICH ROAD
NORTHWOOD
MIDDLESEX
HA6 1ND

Tel: 07753 659794

CLIENT:

JOB TITLE:

16 THORNTON AVENUE
WEST DRAYTON
UB7 9JT

DRAWING TITLE:

PROPOSED ELEVATIONS

SCALE : 1:100

DATE:MARCG/2023

DRAWN: RPA

DRG. NO.
RPA/16/TA/306

REV.