




FLOOR PLAN
Scale 1:100

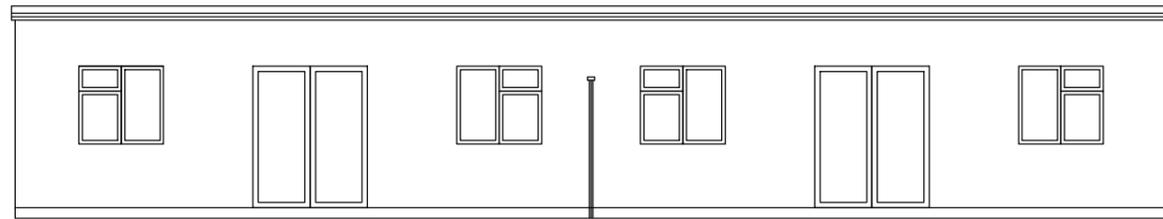


FRONT ELEVATION
Scale 1:100

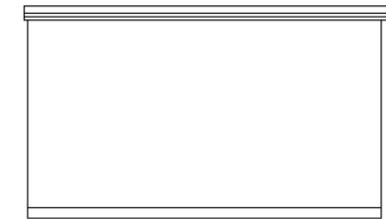


SIDE ELEVATION
Scale 1:100

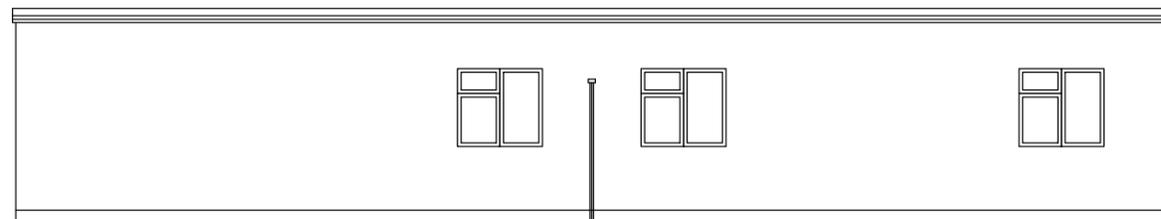

REAR ELEVATION
Scale 1:100

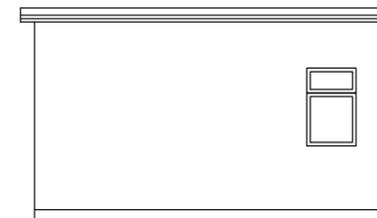

SIDE ELEVATION
Scale 1:100

 

Rev	Description
Project	
18-20 Wilmar Close HAYES UB4 8ET	
Drawing	
GROUND PLAN AND ELEVATIONS	
SCALE As Shown	Date
	Drawing no. 26_113_01