




East Elevation

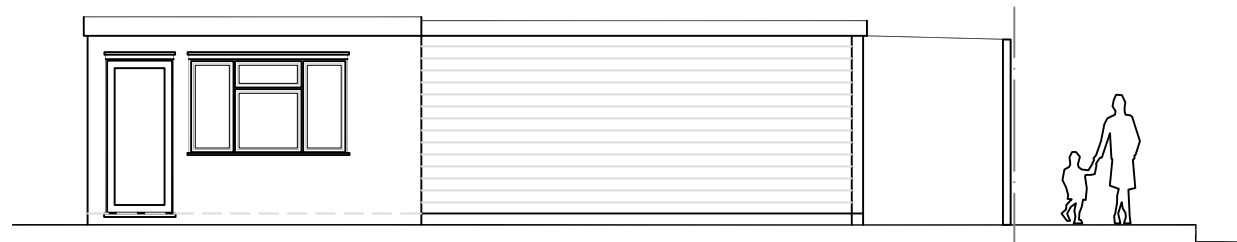


South Elevation

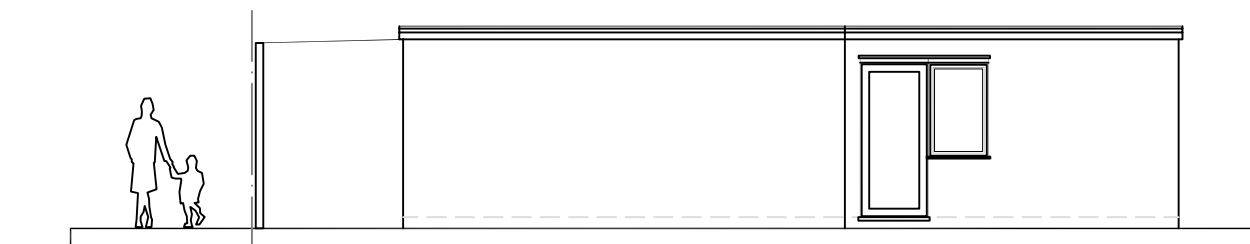


North Elevation

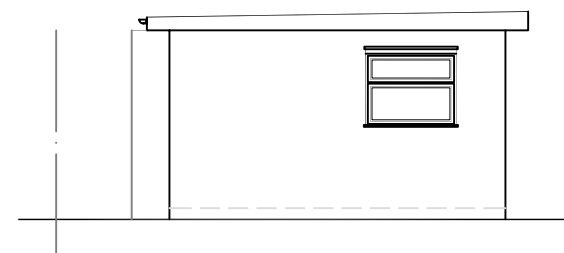

West Elevation

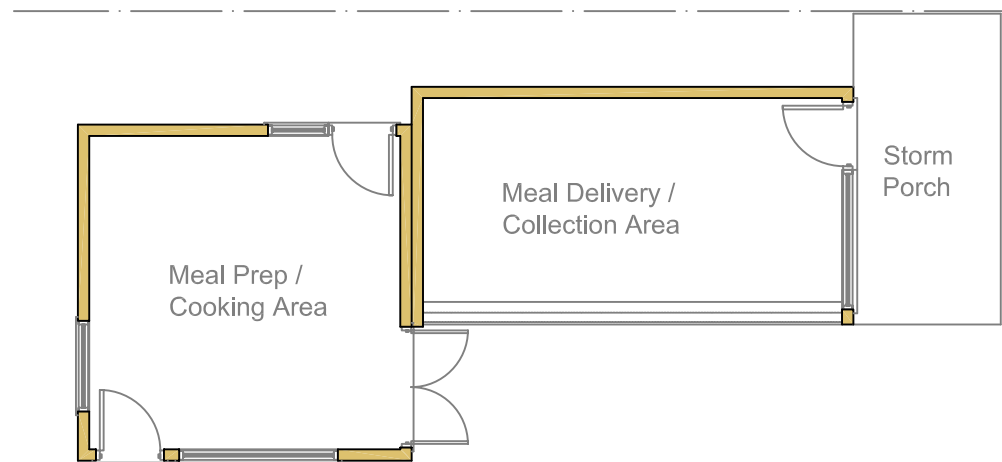

Floor Plan

 

Millimetres Scale 1 to 100

rev: These drawings should be approved by local Authority

No dimensions to be scaled from this drawing. All dimensions to be checked on site. This drawing is copyright and should not be reproduced without permission of the Architects.

client: **Sira Cash & Carry**

project: **Amrit House
Springfield Road
Hayes, UB4 0JT**

drawing:

Elevations & Floor Plan

scale: 1:100 date: Jan 2020 drawn:

02 / 02 rev: