




Plan

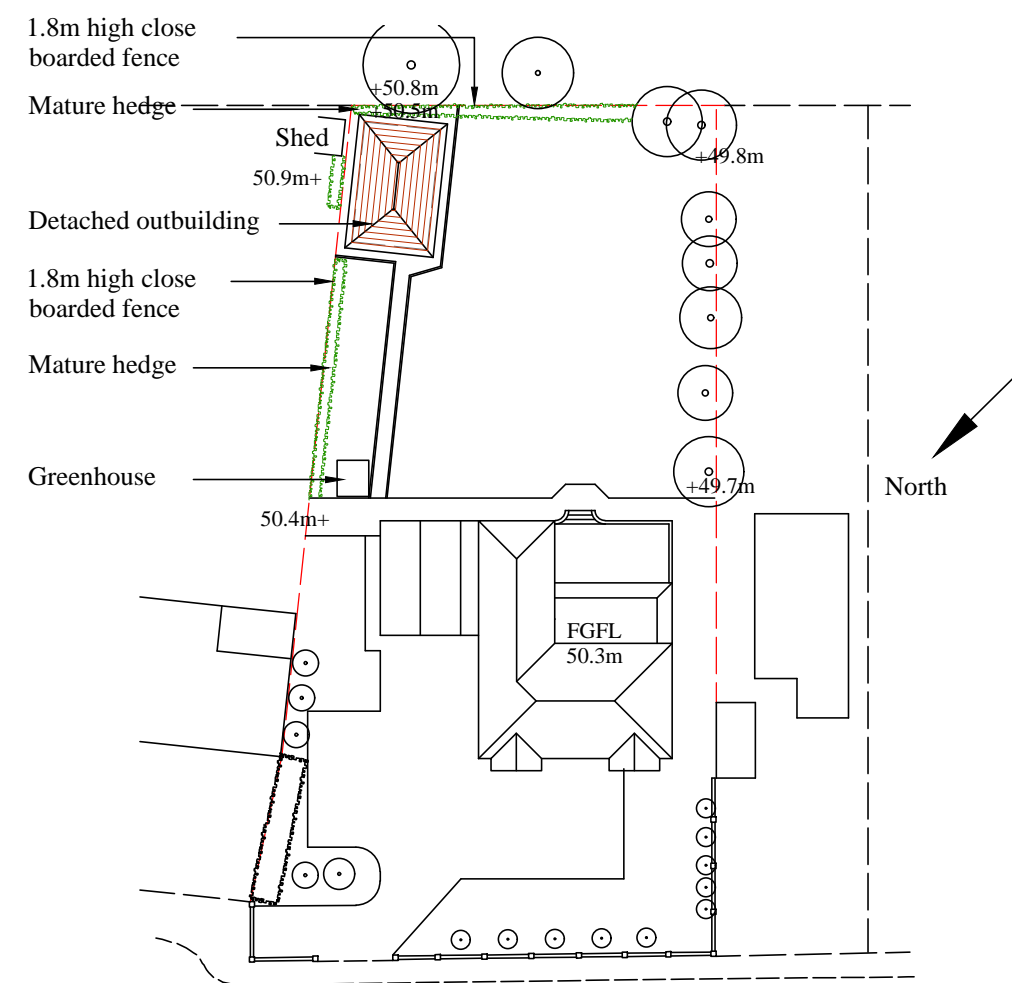


Site Plan  
1:500

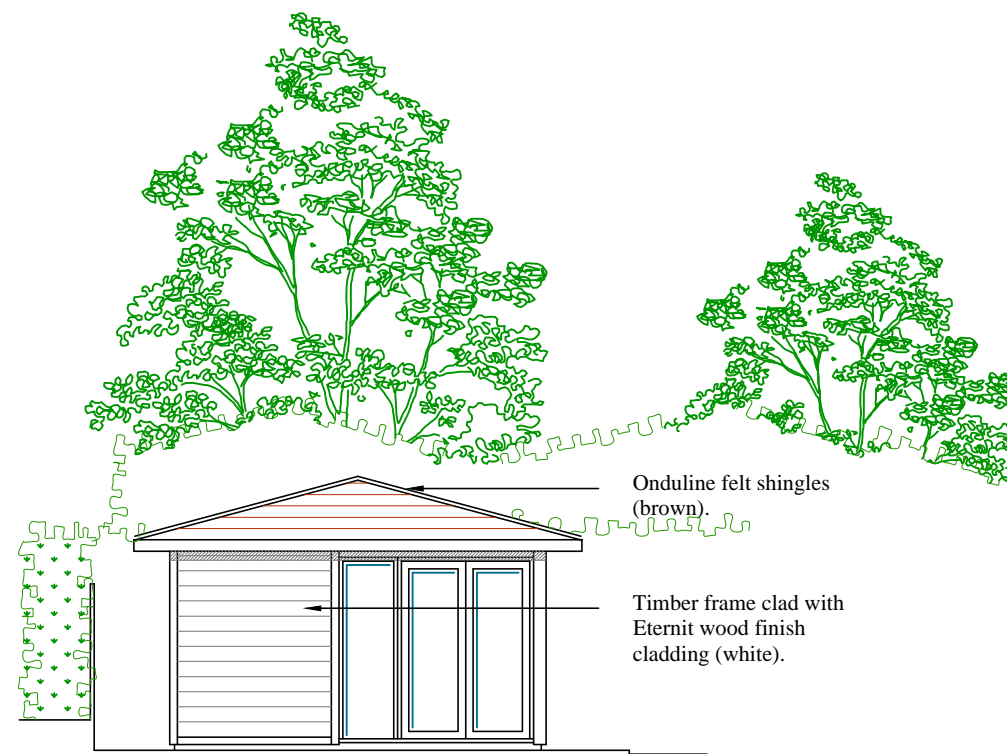


Front elevation  
(north west)

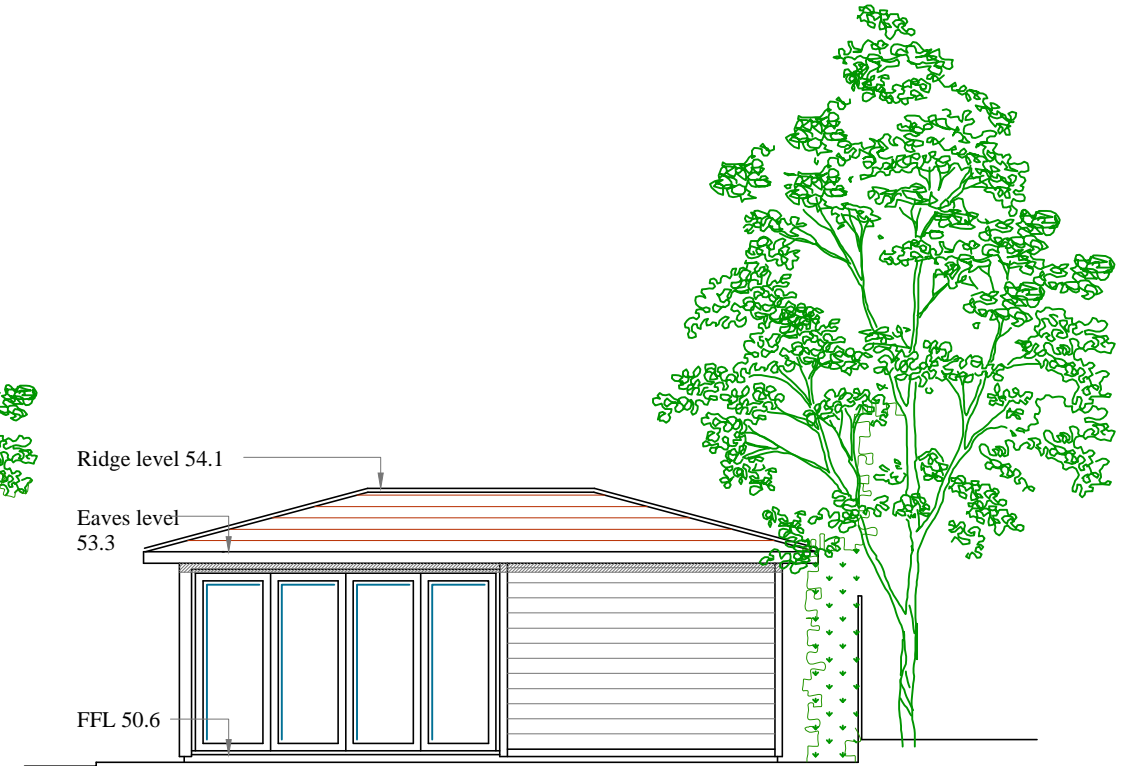

Side elevation  
(south west)

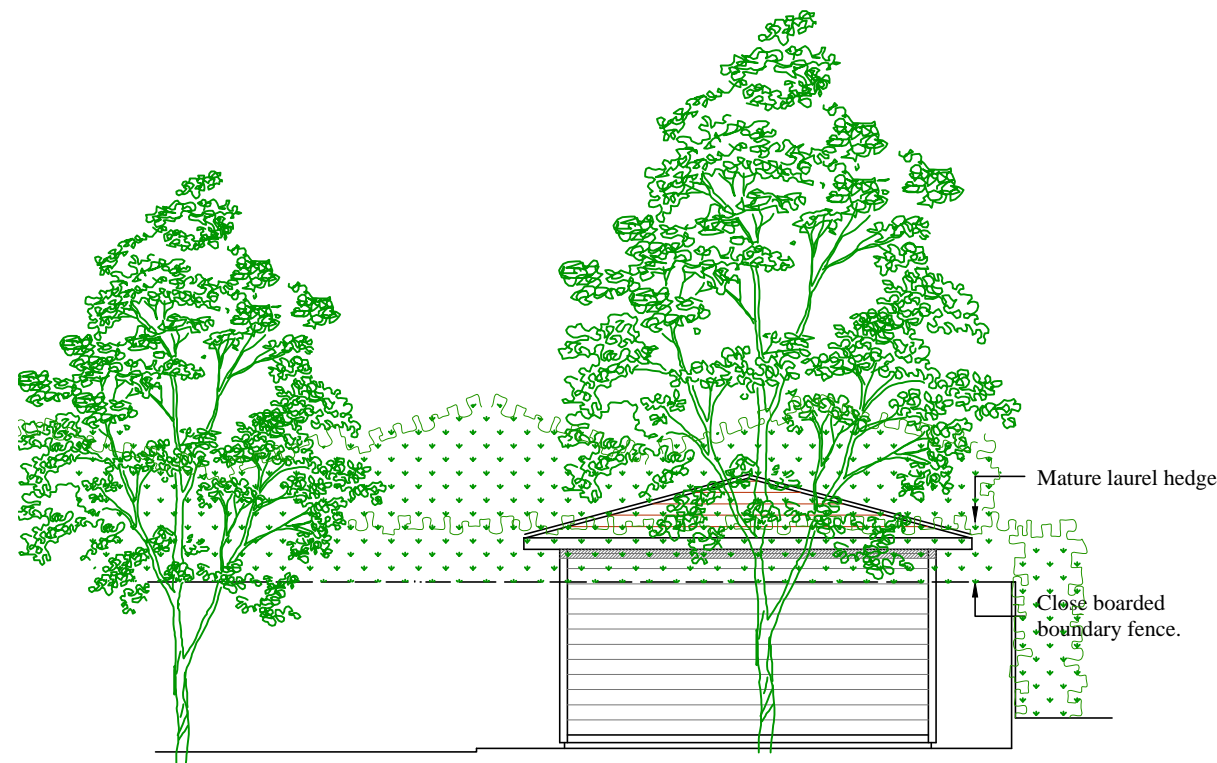

Rear elevation  
(south east)

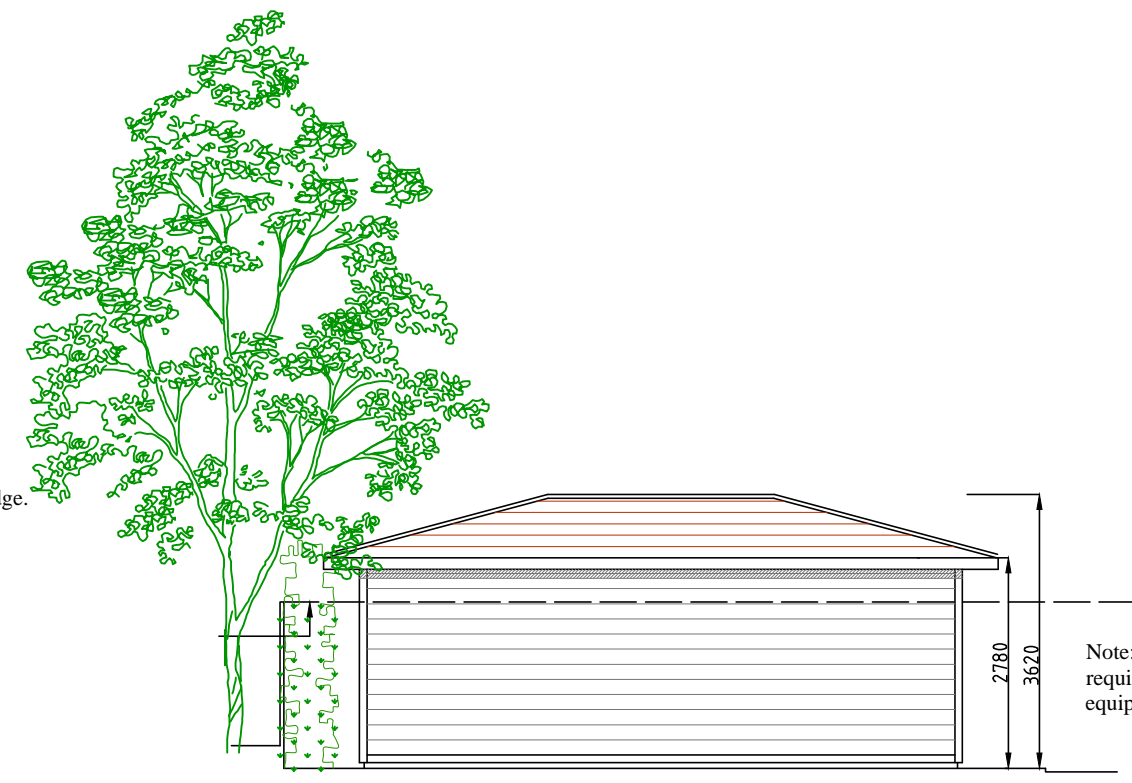

Side elevation  
(north east)



Onduline felt  
shingles



Eternit cladding



Revisions:		
ABA Chartered Surveyors 49 The Green, Southall UB2 4AR		
email:aba@aujla.co.uk Tel: 020 8574 3535		
scale 1:100 @A2	title	
date 29/05/20	Detached outbuilding	
drg no	rev	site
2020-pl-01		5 St Catherines Road, Ruislip