


Proposed Out-Building Floor Plan

Scale 1:50


Proposed External Finish Materials to Match Existing External Finish Materials

Proposed Flank Wall Window to be Obscure Glazed and Non Opening below 1.7m from FFL

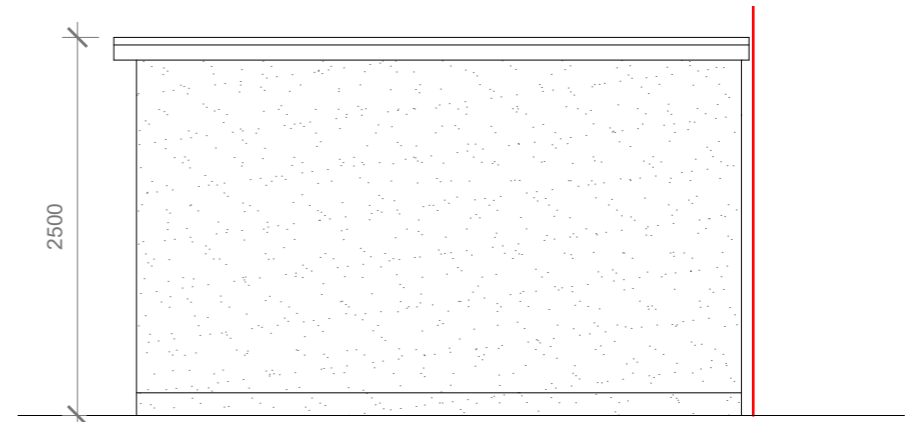


Proposed Side Elevation

Scale 1:50

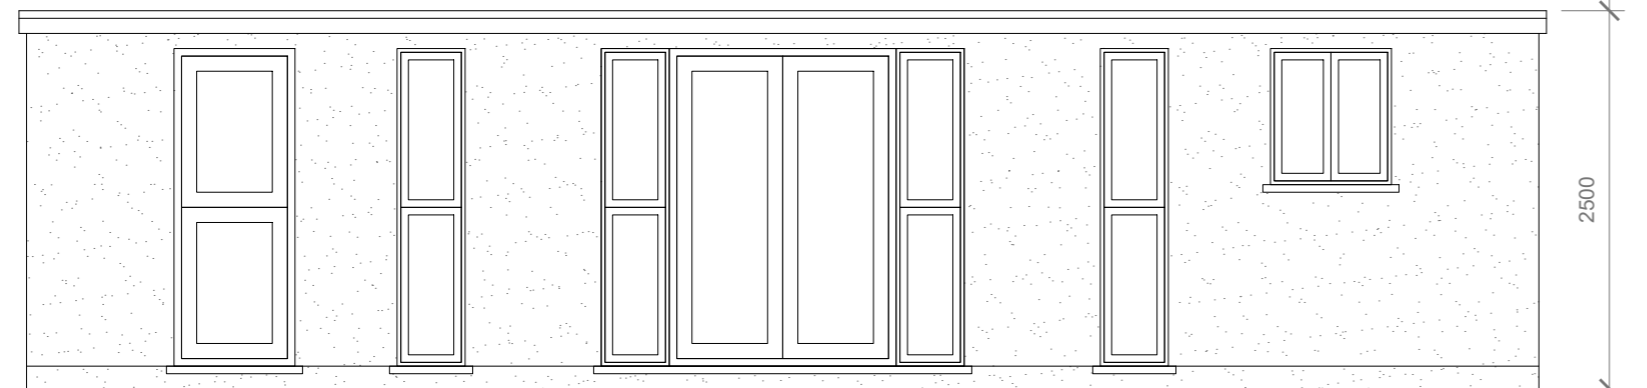


Proposed Front Elevation

Scale 1:50

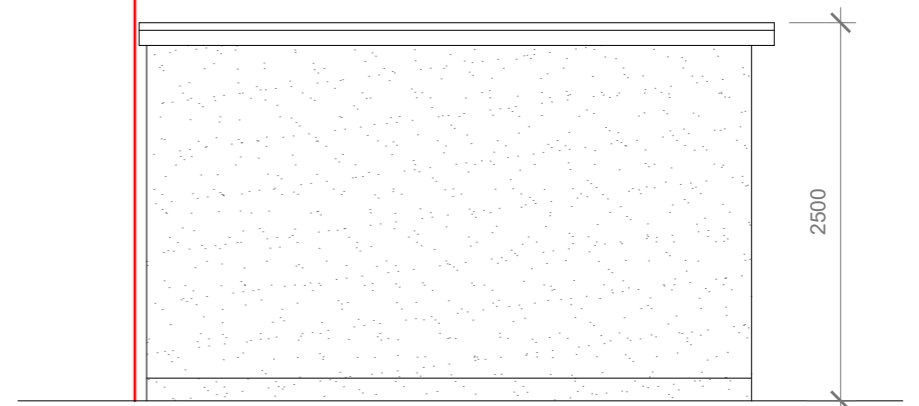

Proposed Side Elevation

Scale 1:50

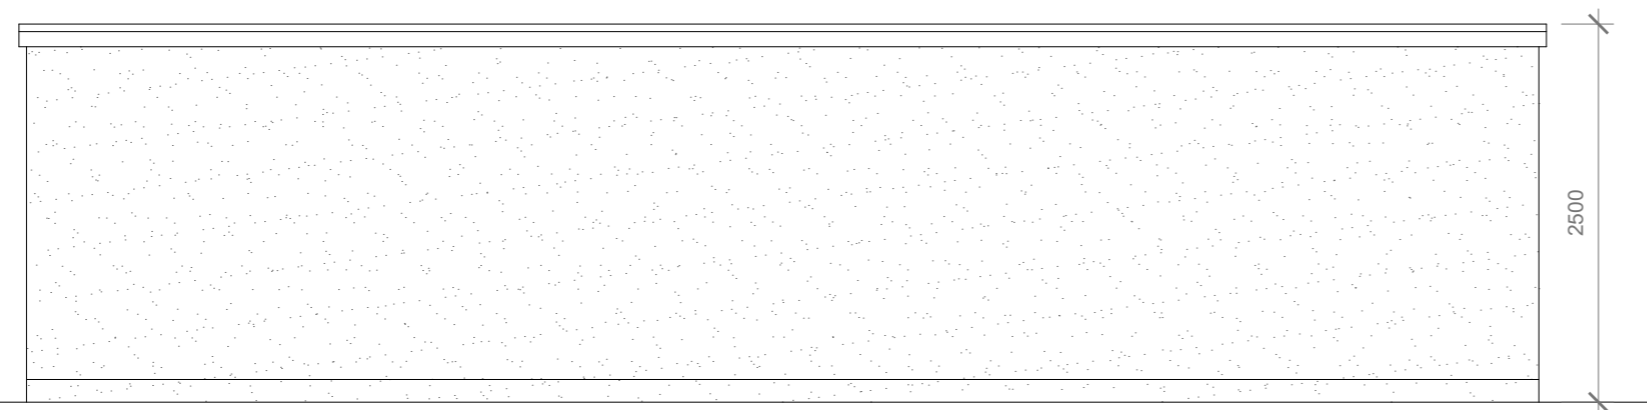

Proposed Rear Elevation

Scale 1:50



- GENERAL NOTES:
1. ALL DIMENSIONS ARE IN MILLIMETER.
 2. VERIFY ALL DIMENSIONS AND CONDITIONS BEFORE BUILDING OR STARTING CONSTRUCTION. NOTIFY THE DESIGNER IMMEDIATELY OF ANY DISCREPANCY OR VARIATION.
 3. ALL WORK TO COMPLY WITH CURRENT BUILDING REGULATIONS AND CODES OF PRACTICE

Title:

Proposed Out-Building Floor Plan & Elevations

Site Address

57 Princes Park Lane, Hayes. UB3 1JY

Scale: 1:50 @A3

Date: 13/03/2026

Drawing No.: 2026/040 -01

Drawn By:

RO

Revision Date:

e.mail - faluckpatel@yahoo.com (M) +44 (0) 7871 466 254

