

GENERAL NOTES:  
 1. DO NOT SCALE FROM THE DRAWINGS  
 2. ALL DIMENSIONS ARE IN MILLIMETER  
 3. VERIFY ALL DIMENSIONS AND CONDITIONS  
 BEFORE BUILDING OR STARTING CONSTRUCTION.  
 4. NOTIFY THE DESIGNER IMMEDIATELY OF ANY  
 DISCREPANCY OR VARIATION.  
 5. ALL WORK TO COMPLY WITH CURRENT BUILDING  
 REGULATIONS AND CODES OF PRACTICE.



NISARG@HOTMAIL.COM

+44 - 7951491310

12 Cullera Cl, Northwood HA6 3SE

Existing Ground Floor Plan

Mr Akshay Sonthalia

DRWAING NUMBER A101


Scale (@ A3)



**1 Existing Side 01\_Elevation**  
1 : 100




**2 Existing Front\_Elevation**  
1 : 100

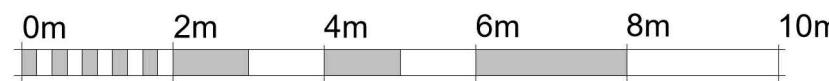

VISUAL SCALE 1:100 @ A3



**3 Existing Rear\_Elevation**  
1 : 100

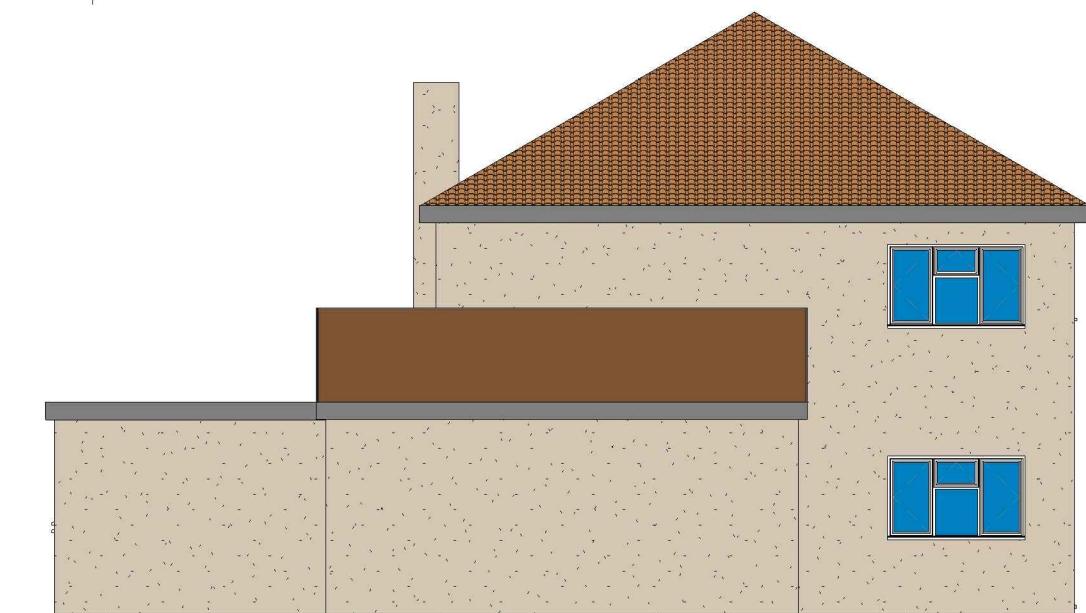

**4 Existing Side 02\_Elevation**  
1 : 100

GENERAL NOTES:  
1.DON'T SCALE FROM THE DRAWINGS  
2.ALL DIMENTIONS ARE IN MILLIMETER  
3.VERIFY ALL DIMENSIONS AND CONDITIONS  
BEFORE BUILDING OR STARTING CONSTRUCTION.  
4.NOTIFY THE DESIGNER IMMEDIATELY OF ANY  
DISCREPANCY OR VARIATION.  
5.ALL WORK TO COMPLY WITH CURRENT BUILDING  
REGULATIONS AND CODES OF PRACTICE.



NISARG@HOTMAIL.COM

+44 - 7951491310


12 Cullera Cl, Northwood HA6 3SE

Existing Elevations

Mr Akshay Sonthalia

DRWAING NUMBER A102

Scale (@ A3)

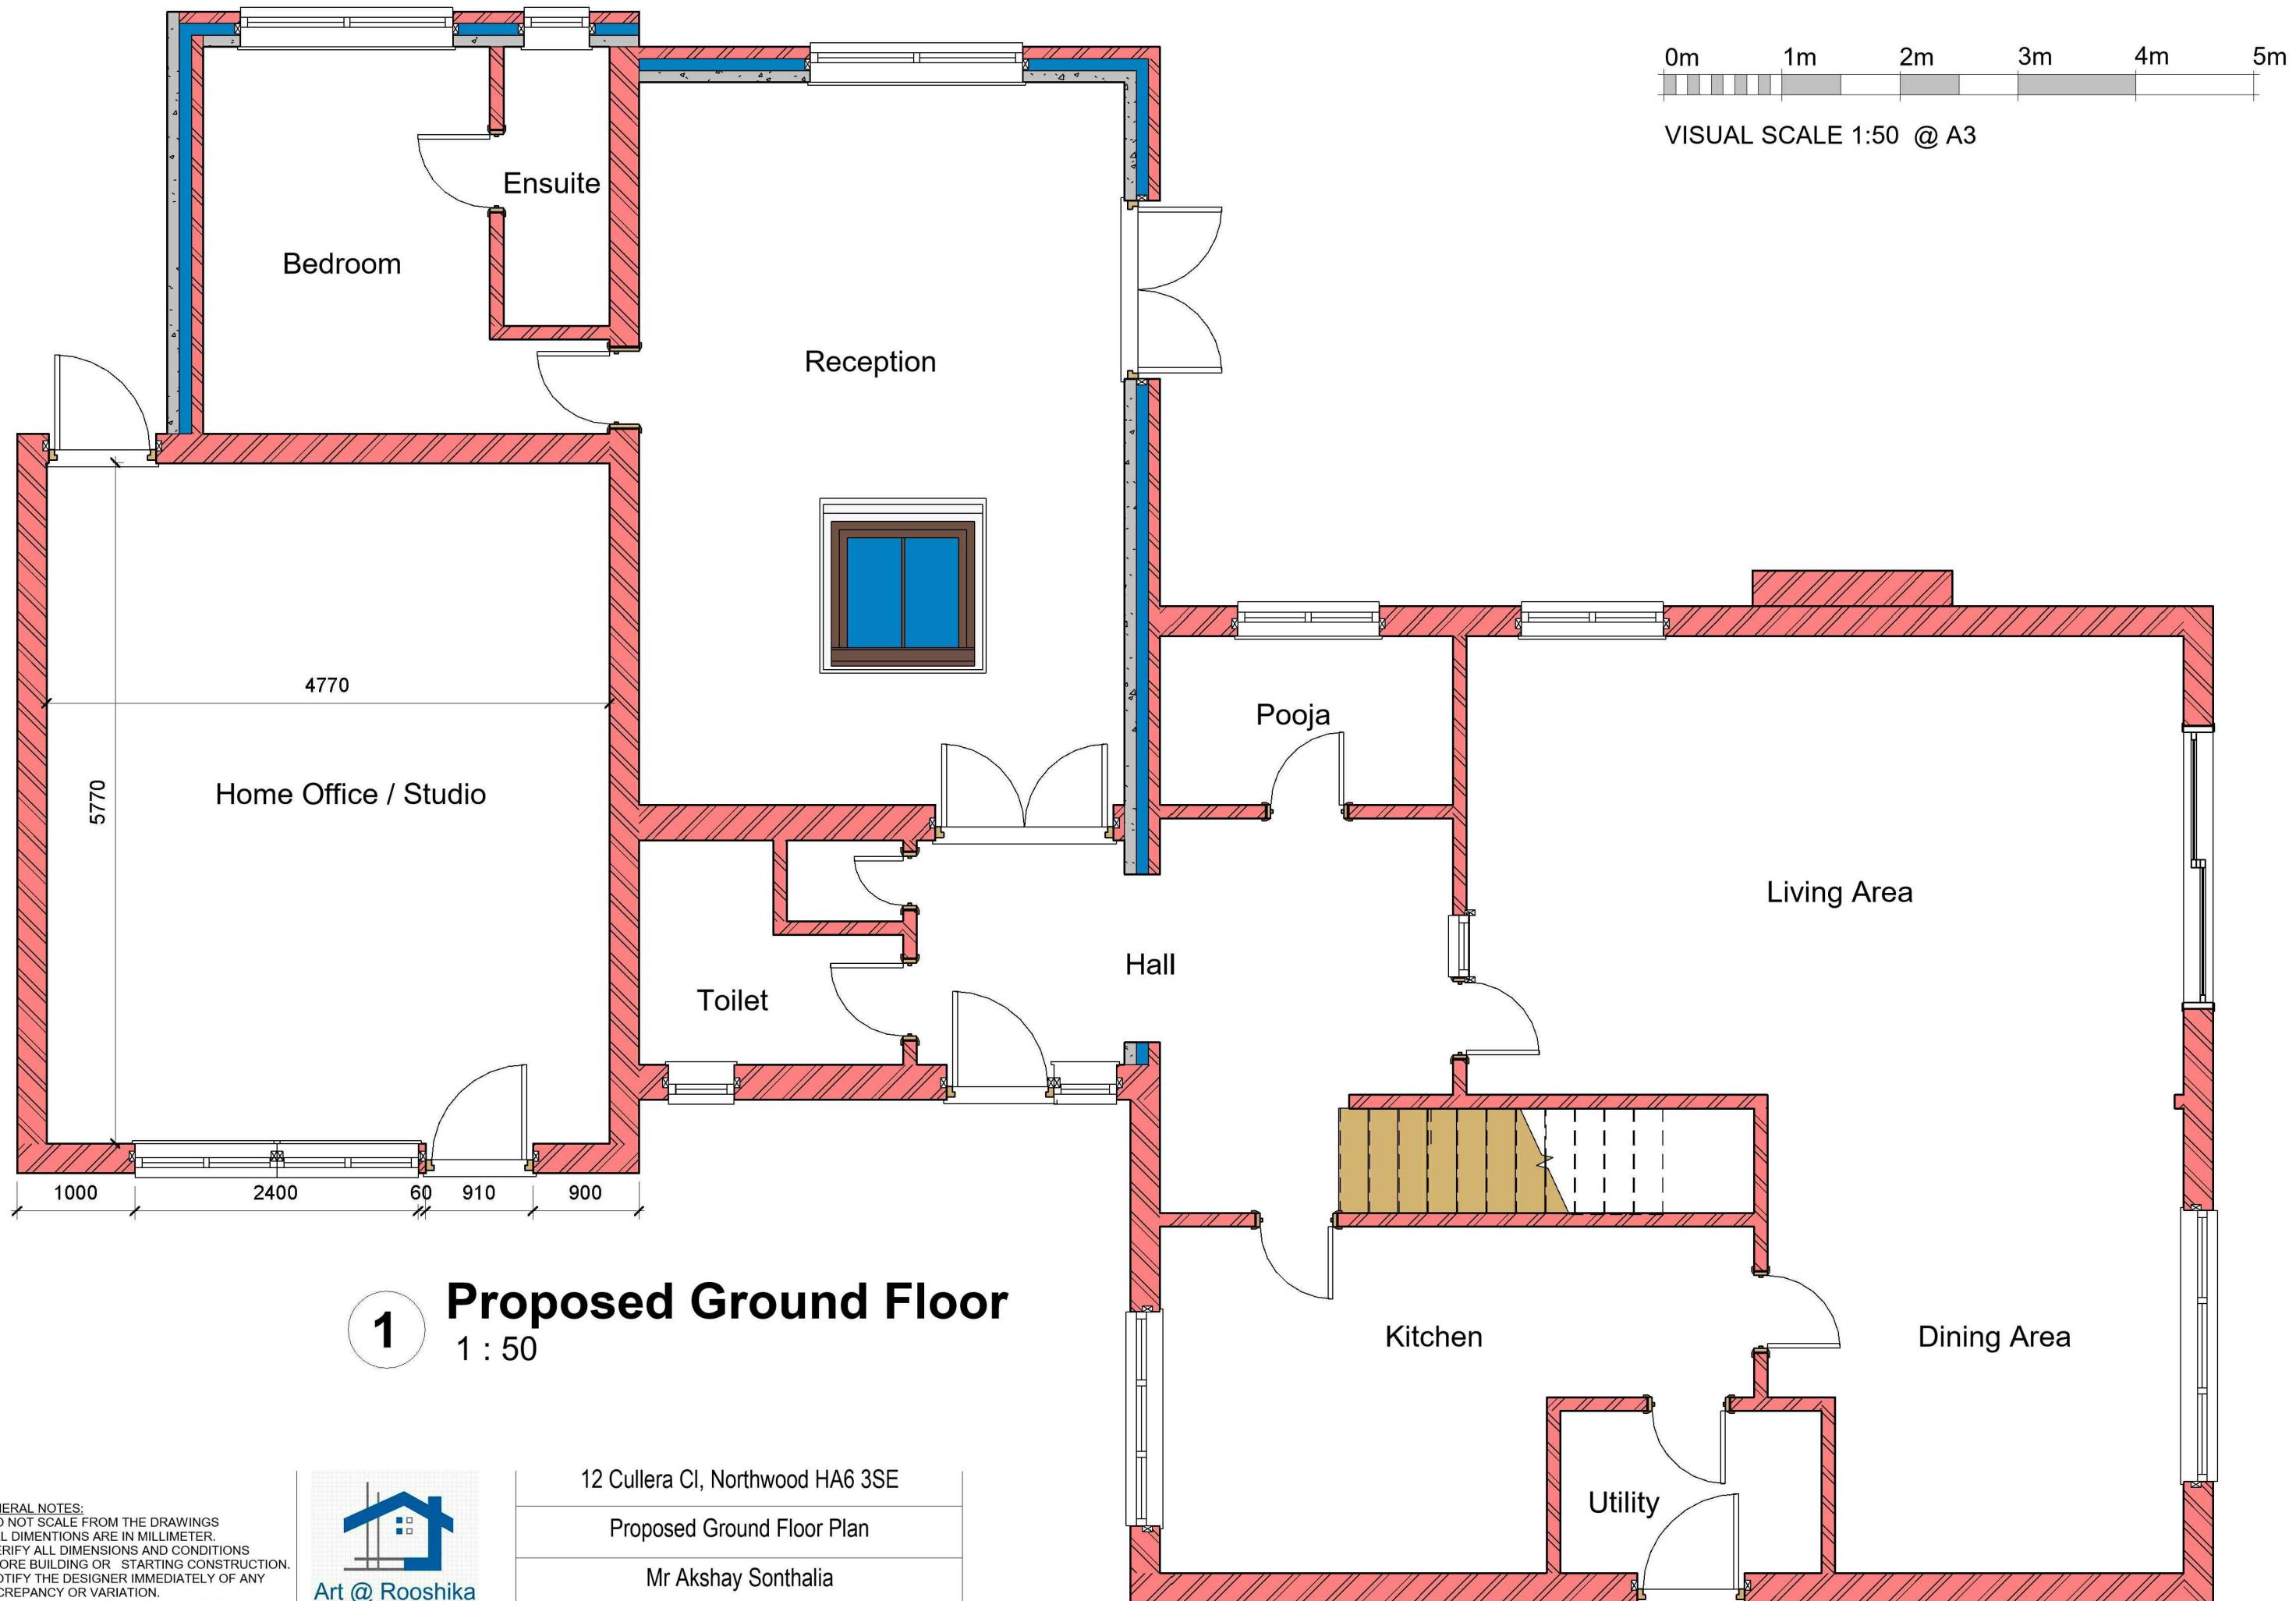





**1 Proposed Side 01\_Elevation**  
1 : 100



**3 Proposed Front\_Elevation**  
1 : 100

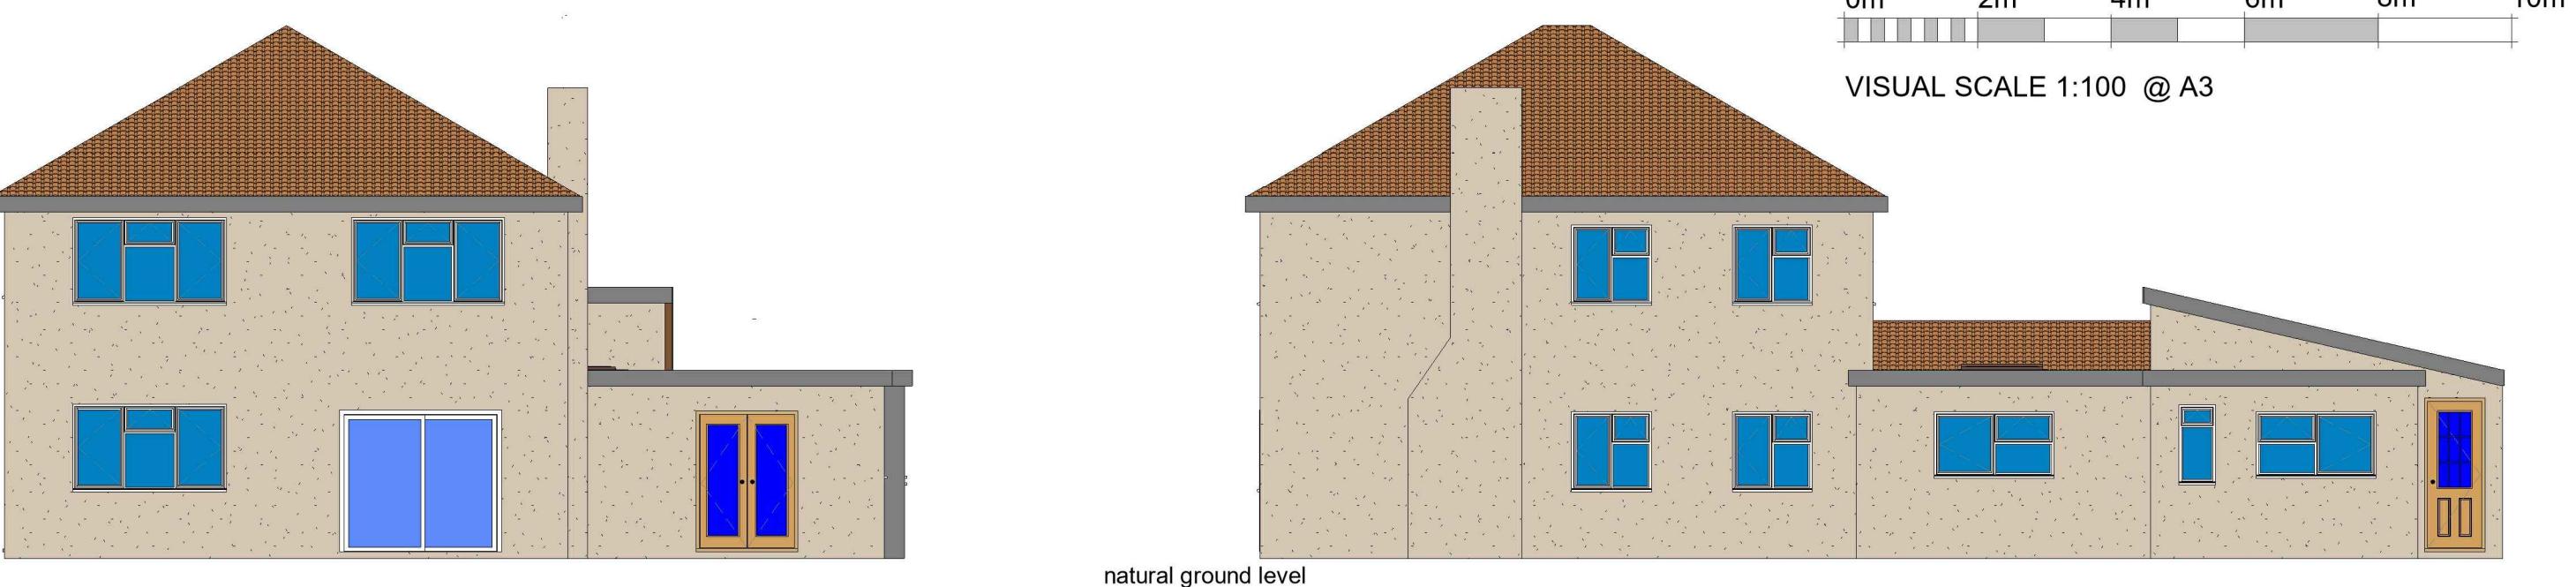

**2 Proposed Rear Elevation**  
1 : 100

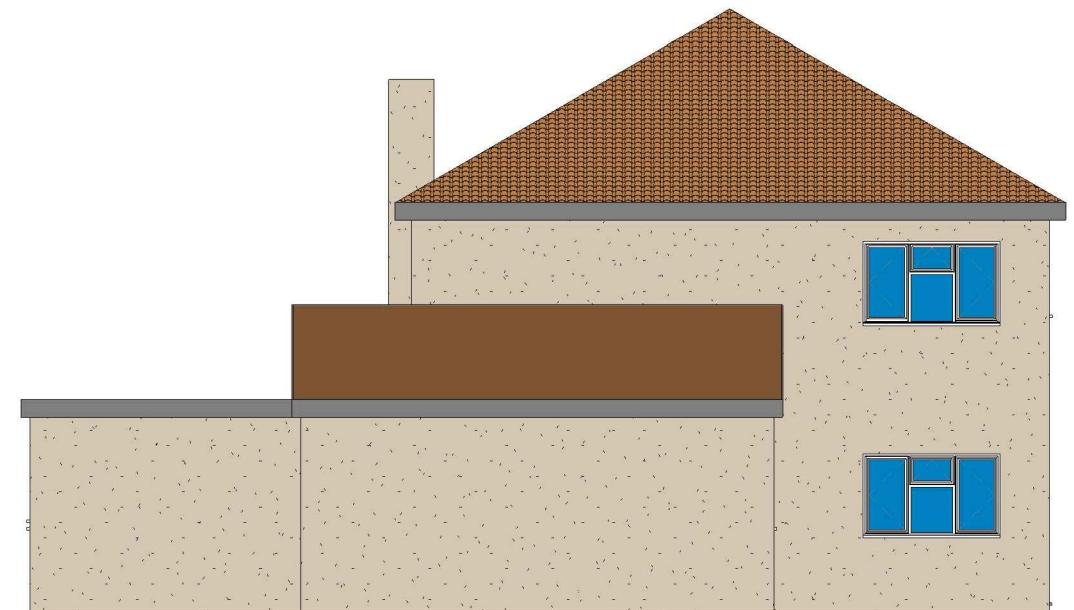

**4 Proposed Side 02\_Elevation**  
1 : 100

GENERAL NOTES:  
1.DON'T SCALE FROM THE DRAWINGS  
2.ALL DIMENTIONS ARE IN MILLIMETER  
3.VERIFY ALL DIMENSIONS AND CONDITIONS BEFORE BUILDING OR STARTING CONSTRUCTION.  
4.NOTIFY THE DESIGNER IMMEDIATELY OF ANY DISCREPANCY OR VARIATION.  
5.ALL WORK TO COMPLY WITH CURRENT BUILDING REGULATIONS AND CODES OF PRACTICE.



NISARG@HOTMAIL.COM

+44 - 7951491310


12 Cullera Cl, Northwood HA6 3SE

Proposed Elevations



Mr Akshay Sonthalia

DRWAING NUMBER A104


Scale (@ A3)

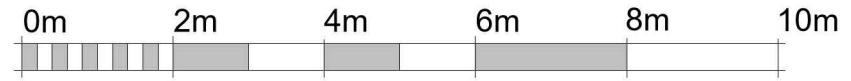


VISUAL SCALE 1:100 @ A3

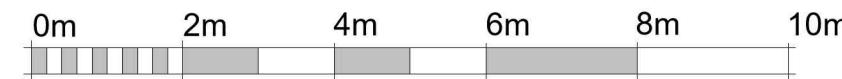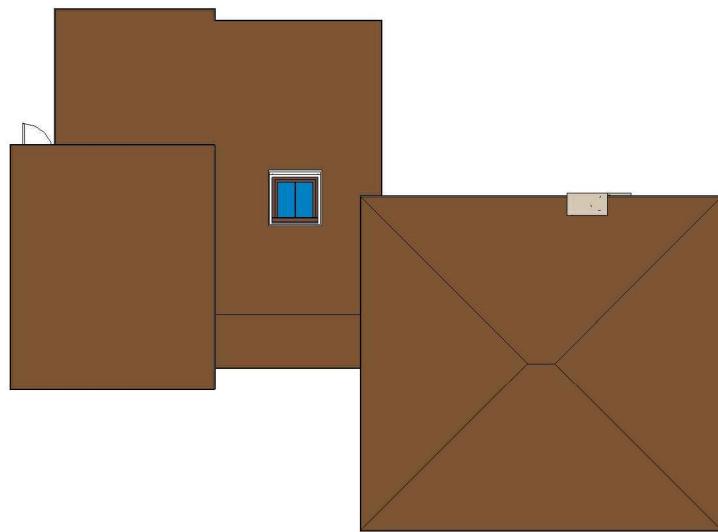

VISUAL SCALE 1:100 @ A3

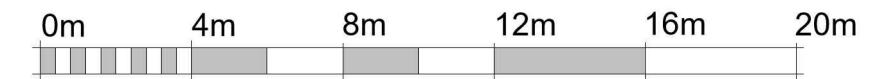

VISUAL SCALE 1:200 @ A3

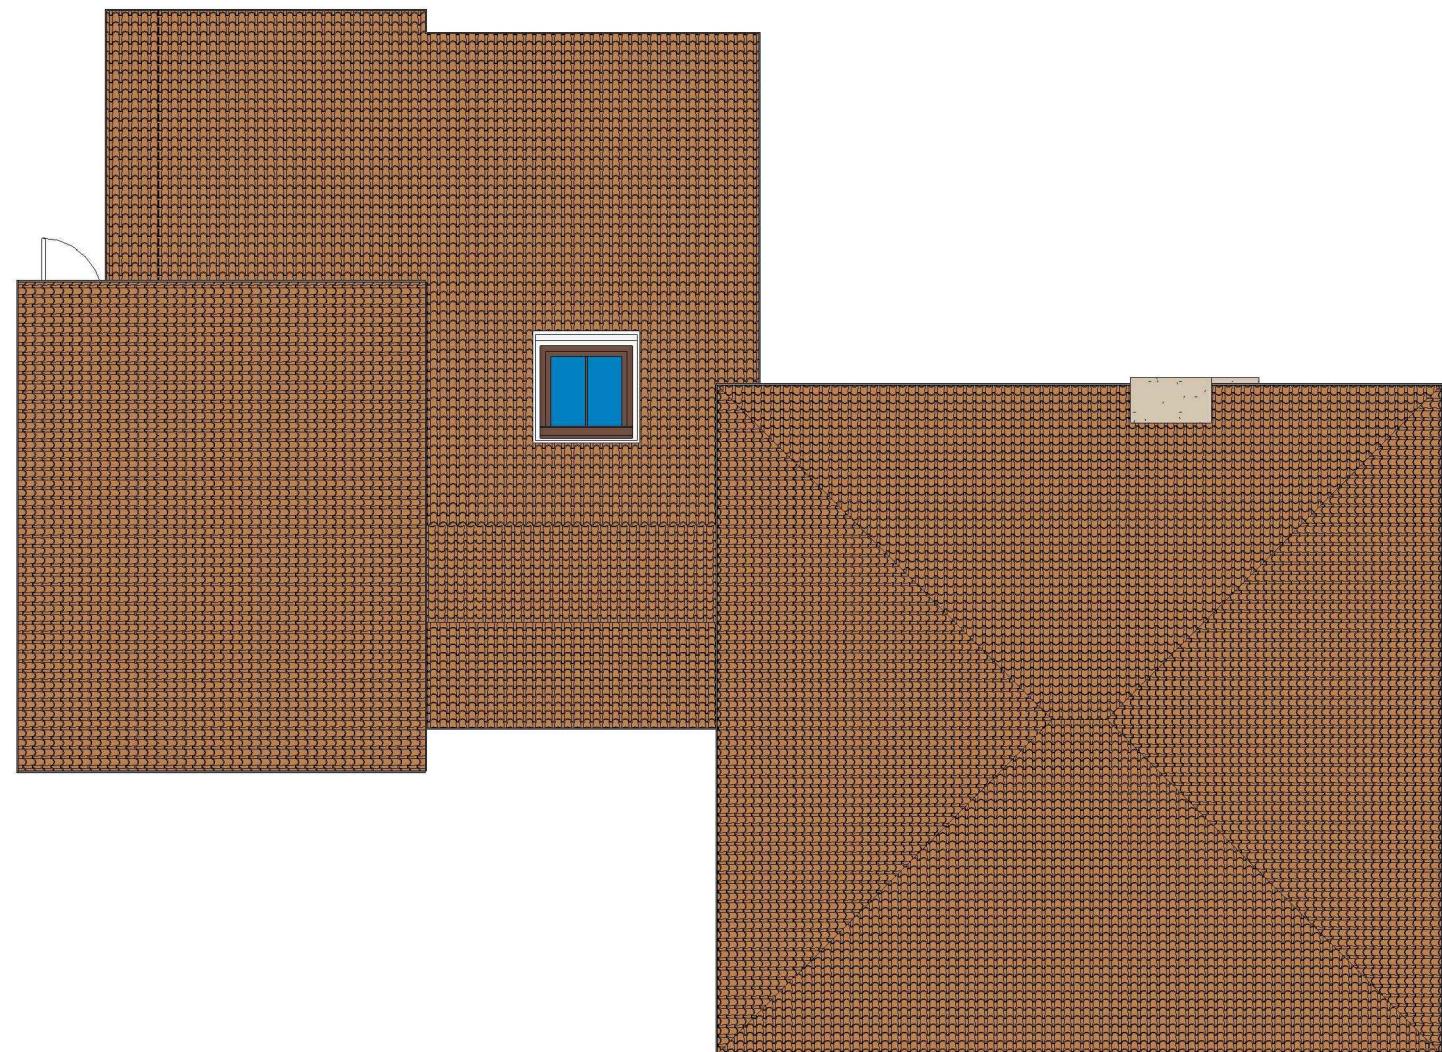

**2** **Proposed Roof**  
1 : 100

GENERAL NOTES:  
1.DO NOT SCALE FROM THE DRAWINGS  
2.ALL DIMENTIONS ARE IN MILLIMETER  
3.VERIFY ALL DIMENSIONS AND CONDITIONS  
BEFORE BUILDING OR STARTING CONSTRUCTION.  
4.NOTIFY THE DESIGNER IMMEDIATELY OF ANY  
DISCREPANCY OR VARIATION.  
5.ALL WORK TO COMPLY WITH CURRENT BUILDING  
REGULATIONS AND CODES OF PRACTICE.



NISARG@HOTMAIL.COM  
+44 - 7951491310


12 Cullera Cl, Northwood HA6 3SE

Existing & Proposed Roof Plan


Mr Akshay Sonthalia

DRWAING NUMBER A105


Scale (@ A3)

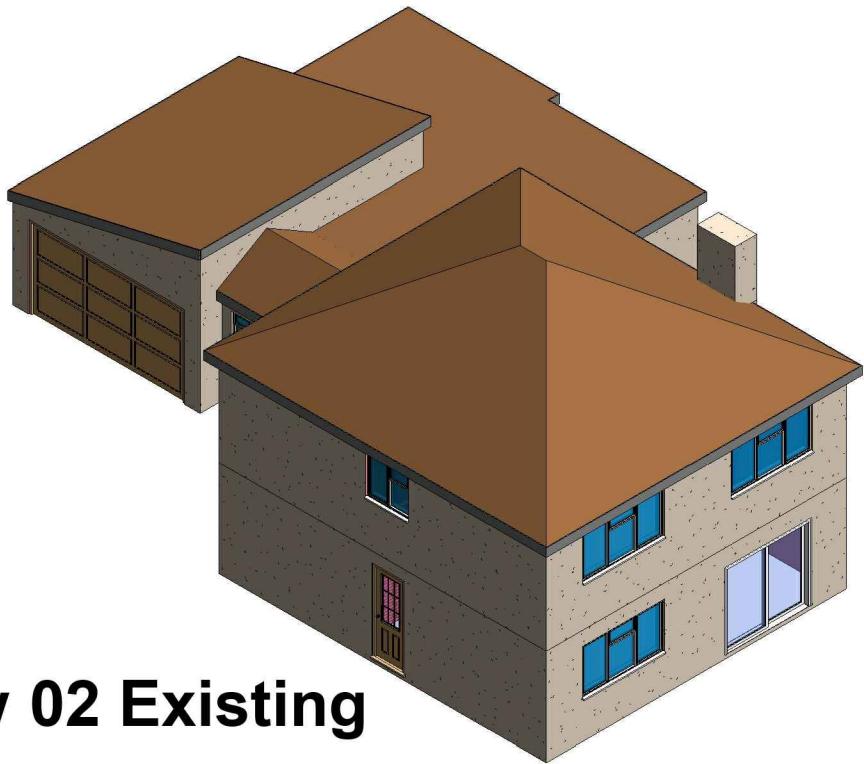


3 3D View 02 Existing

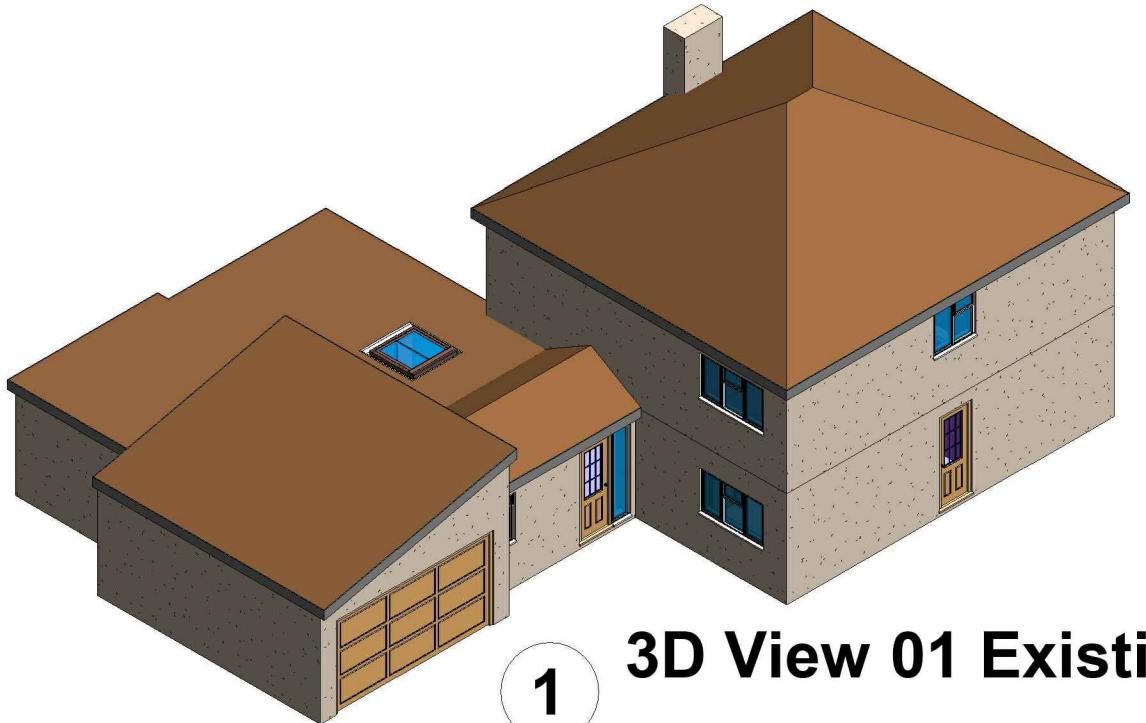

1 3D View 01 Existing

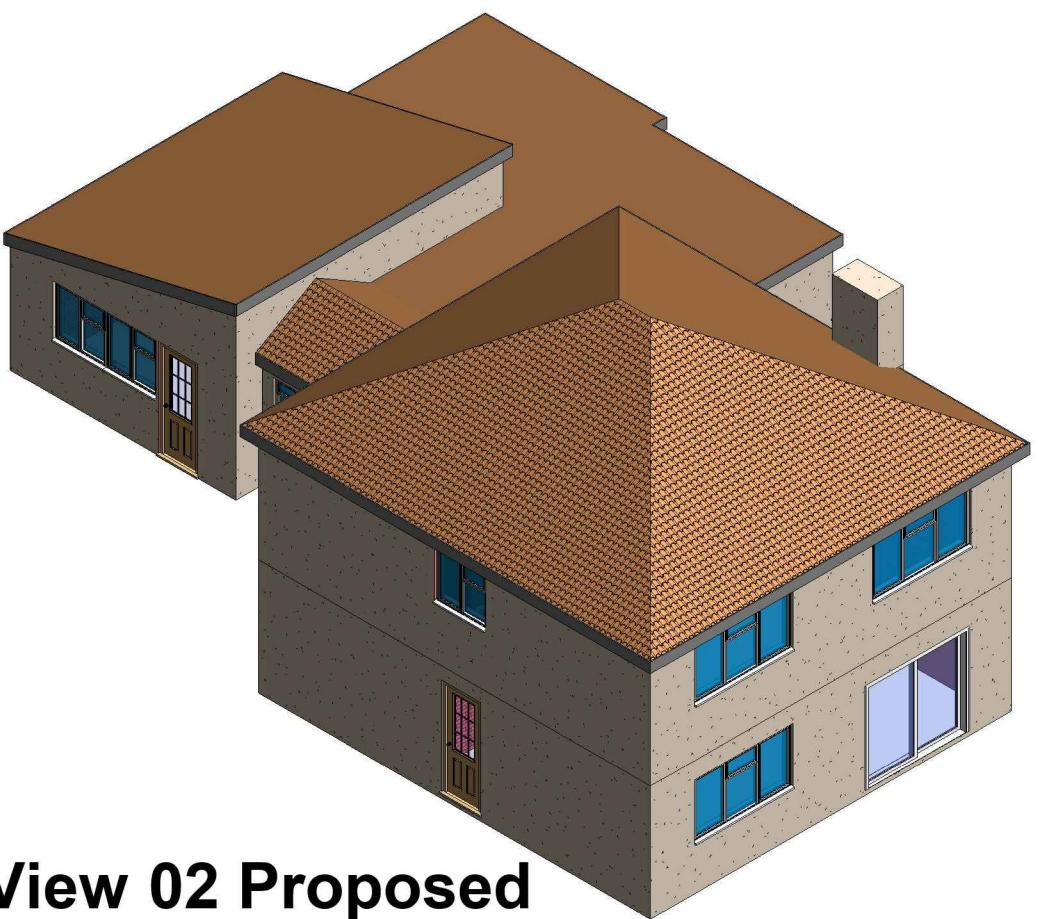

4 3D View 02 Proposed

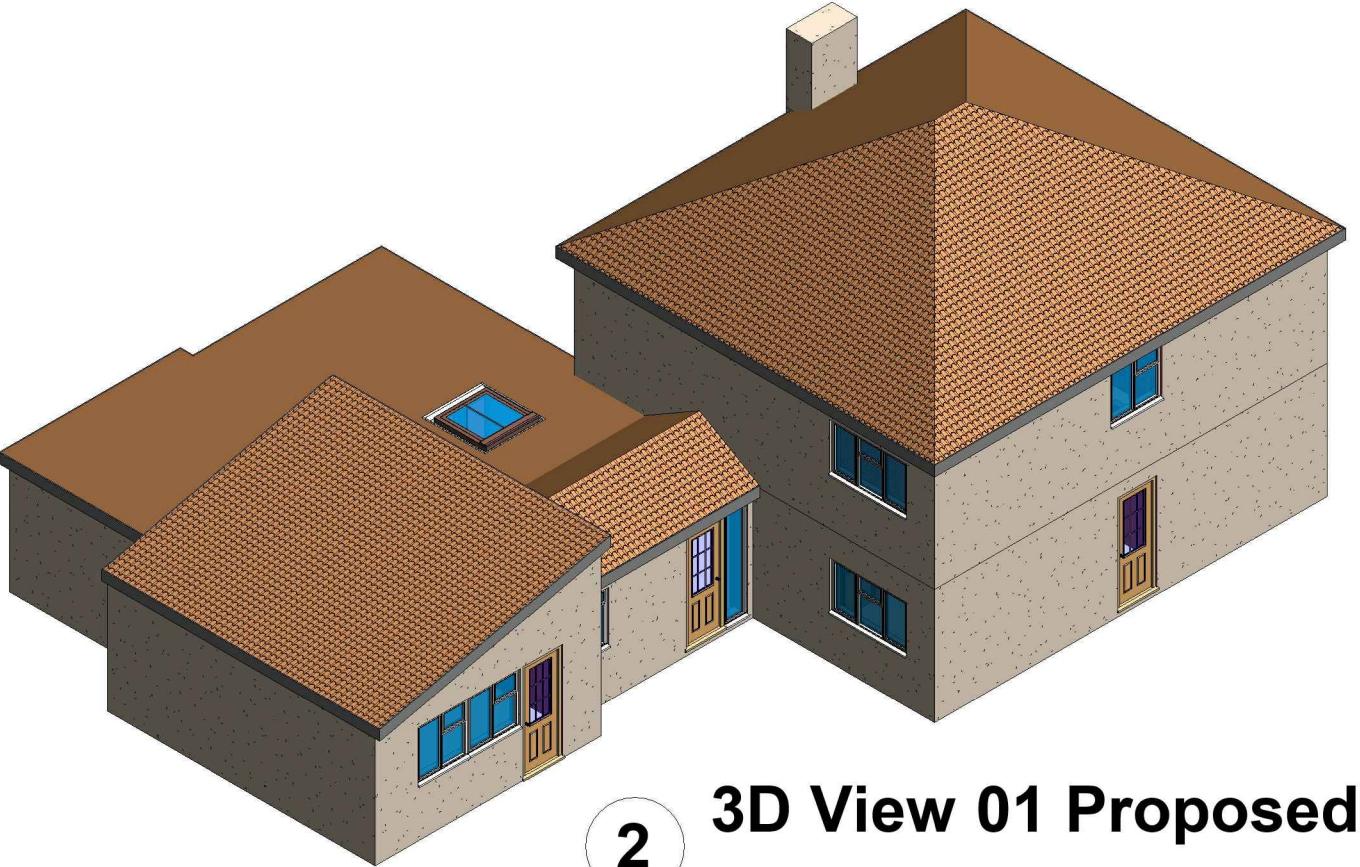

2 3D View 01 Proposed

GENERAL NOTES:  
1.DO NOT SCALE FROM THE DRAWINGS  
2.ALL DIMENTIONS ARE IN MILLIMETER  
3.VERIFY ALL DIMENSIONS AND CONDITIONS  
BEFORE BUILDING OR STARTING CONSTRUCTION.  
4.NOTIFY THE DESIGNER IMMEDIATELY OF ANY  
DISCREPANCY OR VARIATION.  
5.ALL WORK TO COMPLY WITH CURRENT BUILDING  
REGULATIONS AND CODES OF PRACTICE.



Art @ Rooshika

NISARG@HOTMAIL.COM

+44 - 7951491310

12 Cullera Cl, Northwood HA6 3SE

3D View

Mr Akshay Sonthalia

DRWAING NUMBER A106

Scale (@ A3)