



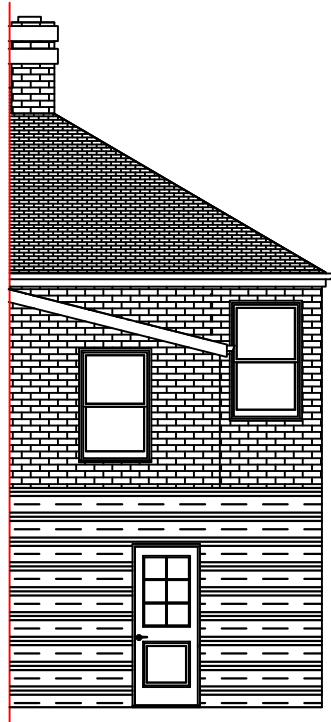


TEMPORARY OUTBUILDING
TO BE REMOVED

EXISTING REAR ELEVATION

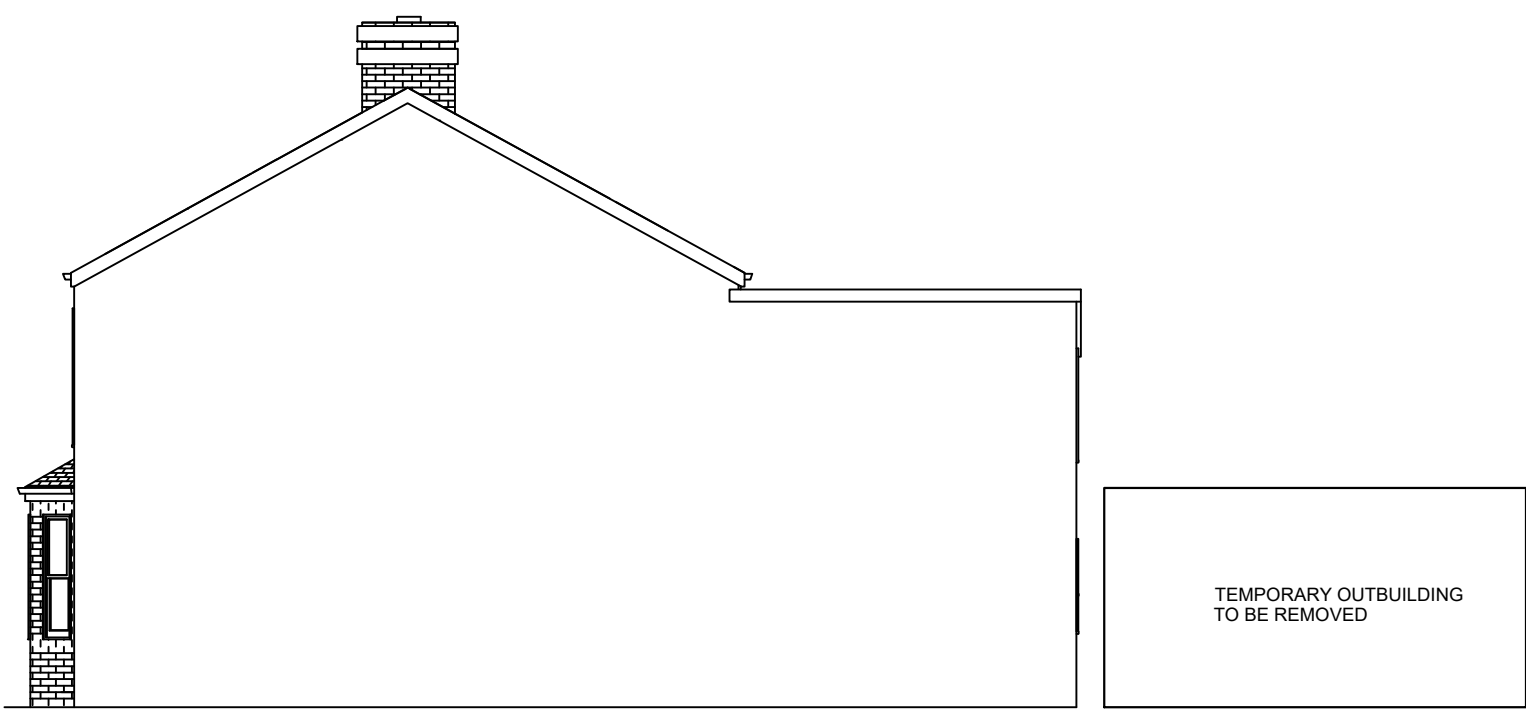

EXISTING SIDE ELEVATION (FROM NO.61)

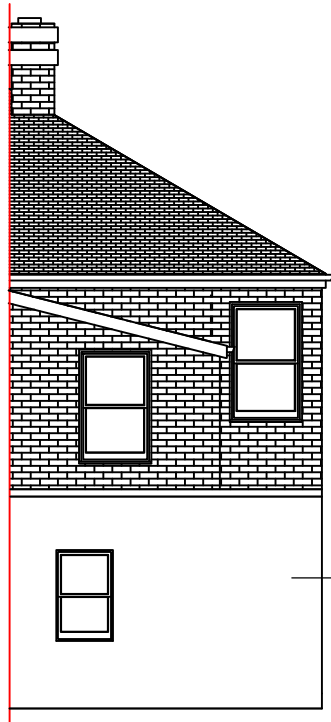


External finish
to match existing

NEW 4m Extension
To be built after removal
of existing outbuilding

2.9m Maximum height
and
2.9m to Eaves

PROPOSED REAR ELEVATION

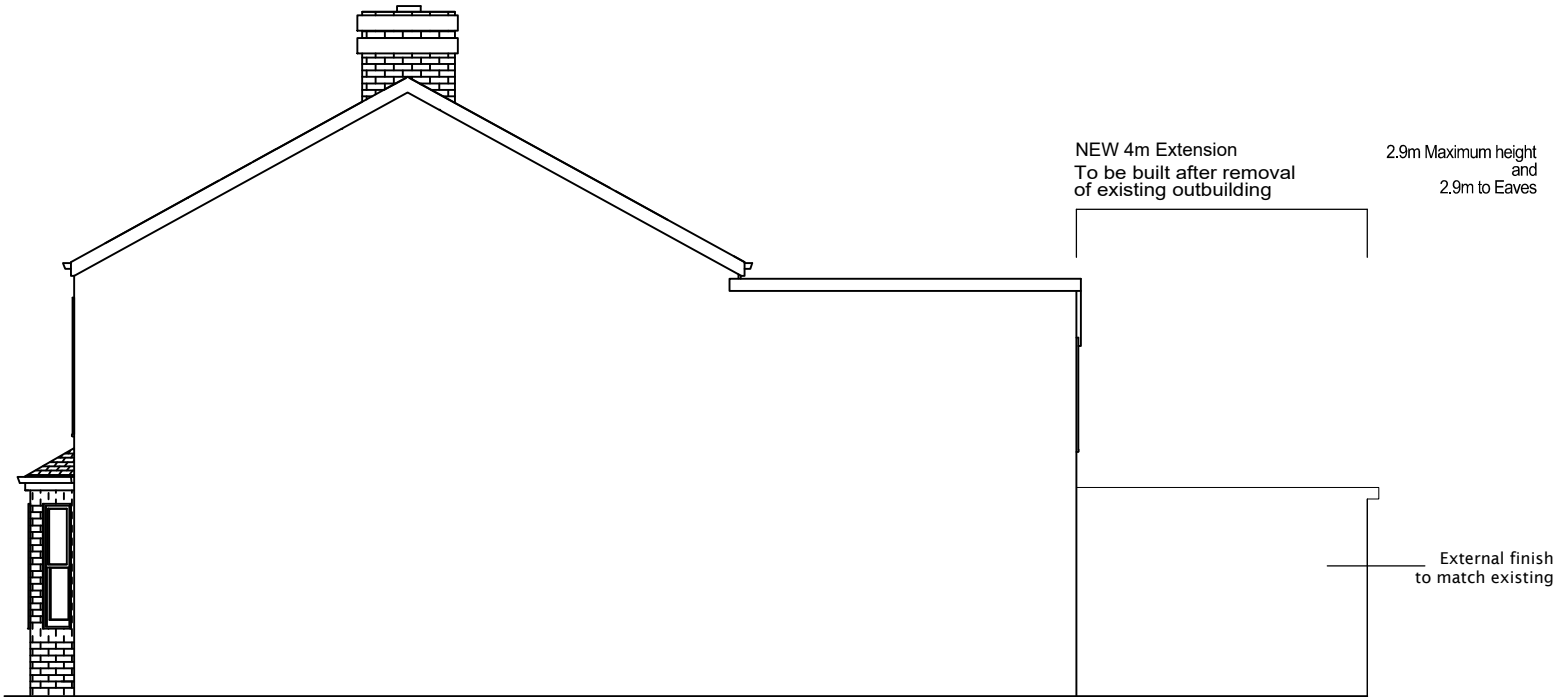

NEW 4m Extension
To be built after removal
of existing outbuilding

2.9m Maximum height
and
2.9m to Eaves

External finish
to match existing

PROPOSED SIDE ELEVATION (FROM NO.61)



Scale 1:100

Proposed External Finish
Materials to Match Existing
External Finish Materials

moshamaun@gmail.com Tel: 078598 77288				
Client	MR A CHAUDHRY	Site	59 ALBERT ROAD, WEST DRAYTON, UB7 8ES.	
Project	Single Storey Rear Extension: 4m deep, 2.9m maximum height		Title	ELEVATIONS
Scale	1:100	Date	20/06/2026	Drawn by MS
			Drg. No 59 A/ELNS	Revision A