



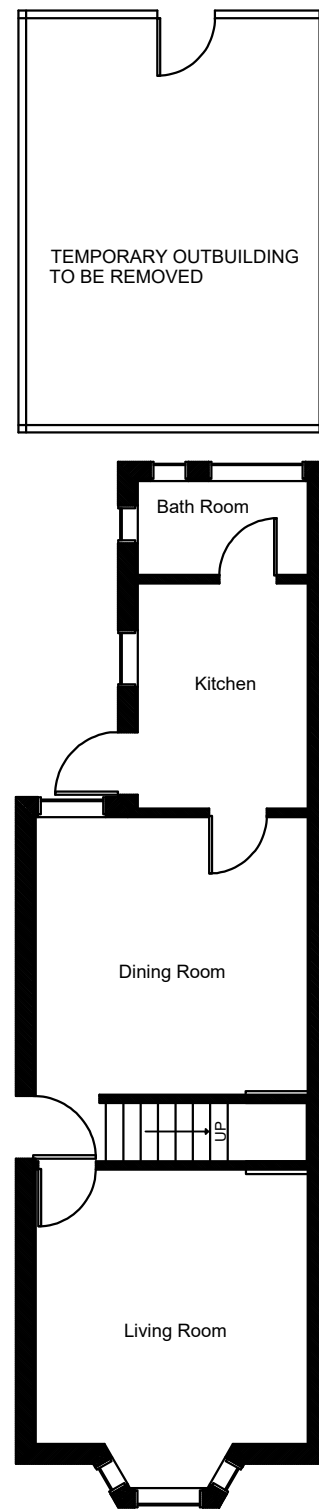

Existing Ground Floor Plan


Outline Existing Neighbour
Single Storey Rear Extension

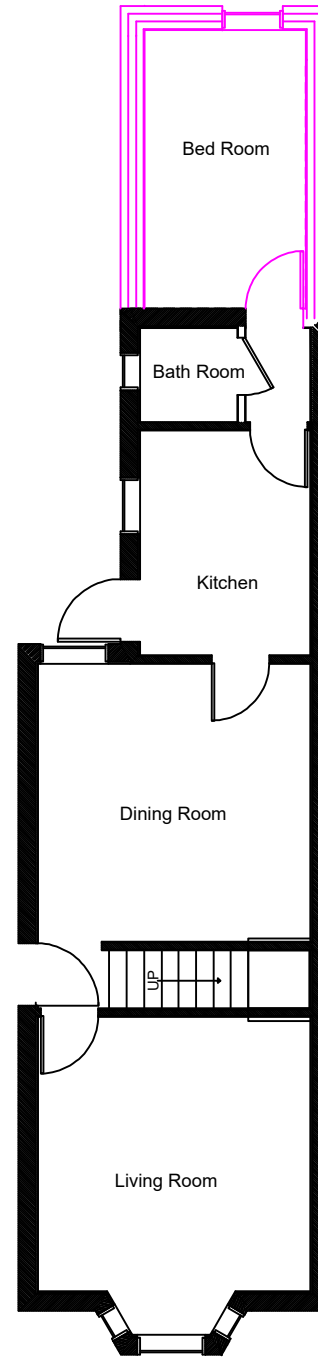

Proposed Ground Floor Plan

NEW 4m Extension
To be built after removal
of existing outbuilding
2.9m Maximum height
and
2.9m to Eaves

Proposed External Finish
Materials to Match Existing
External Finish Materials

 

moshamaun@gmail.com Tel: 078598 77288				
Client	MR A CHAUDHRY	Site	59 ALBERT ROAD, WEST DRAYTON, UB7 8ES.	
Project	Single Storey Rear Extension: 4m deep, 2.9m maximum height		Title	FLOOR PLANS
Scale	1:100	Date	20/06/2026	Drawn by MS
			Drg. No 59 A/FPLAN	Revision A