




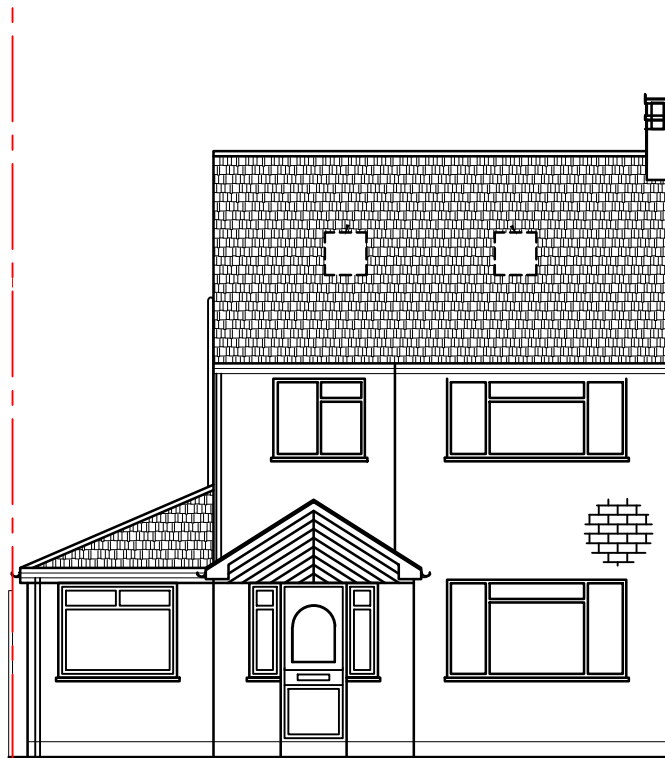


EXISTING FRONT ELEVATION

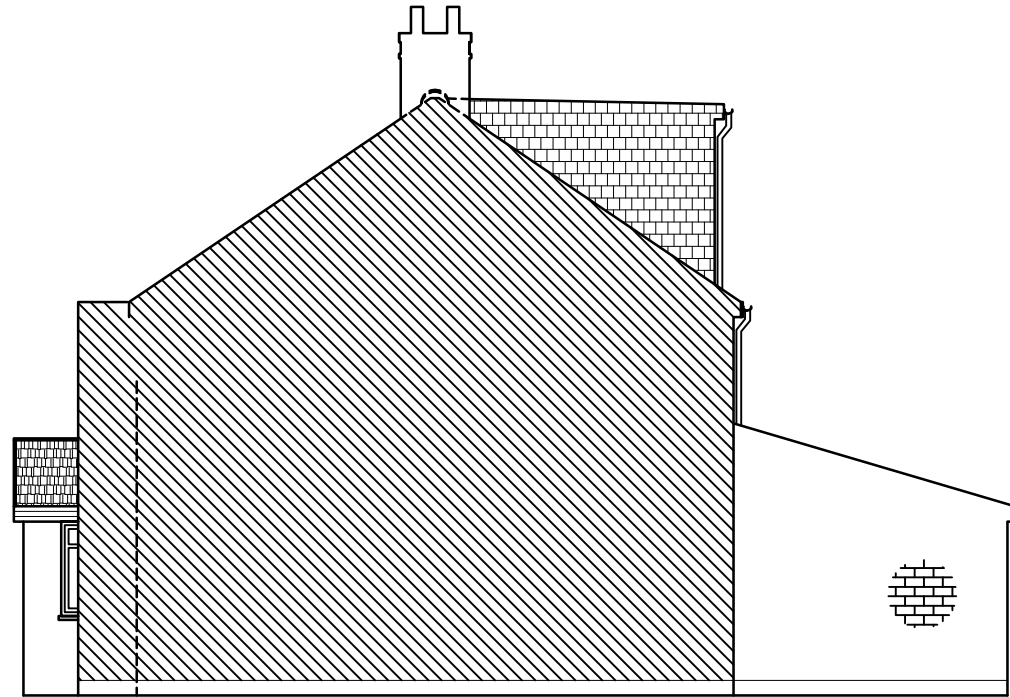


EXISTING SIDE ELEVATION (FROM NO.46)

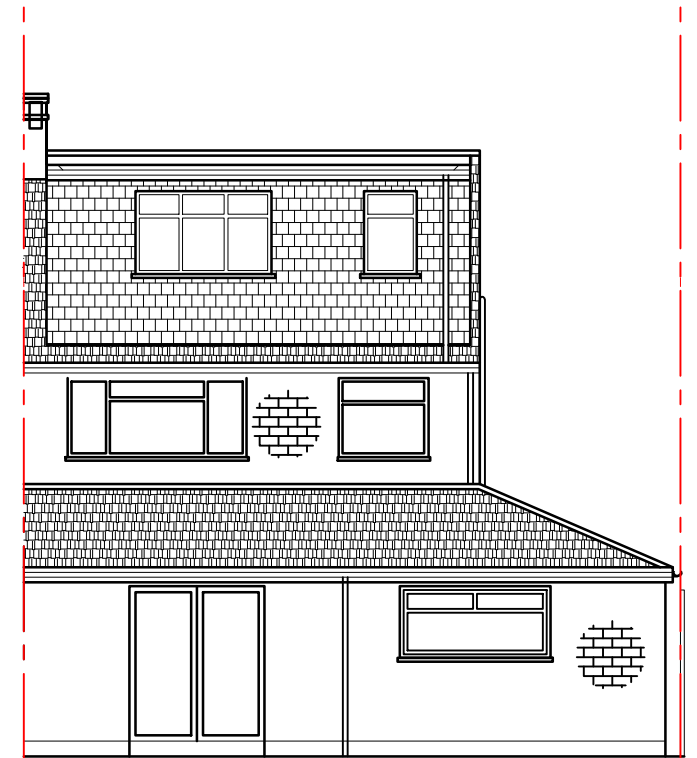

EXISTING REAR ELEVATION

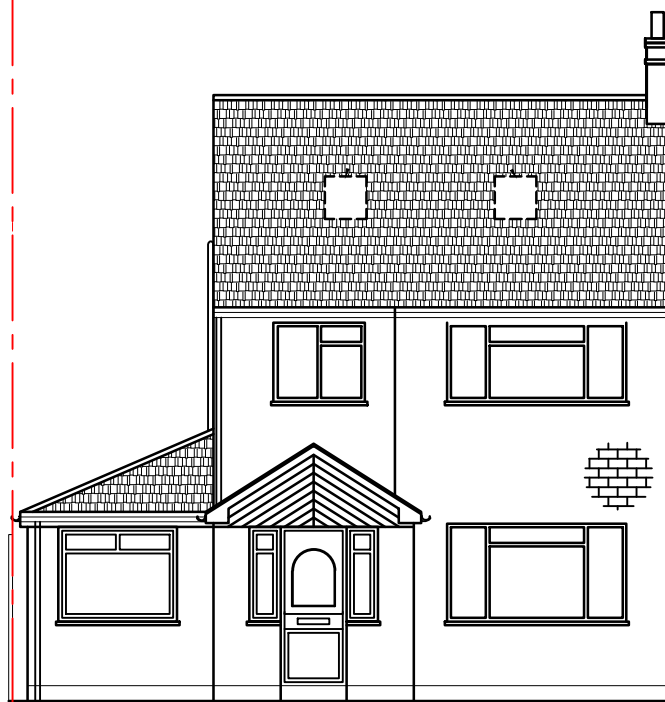


PROPOSED FRONT ELEVATION

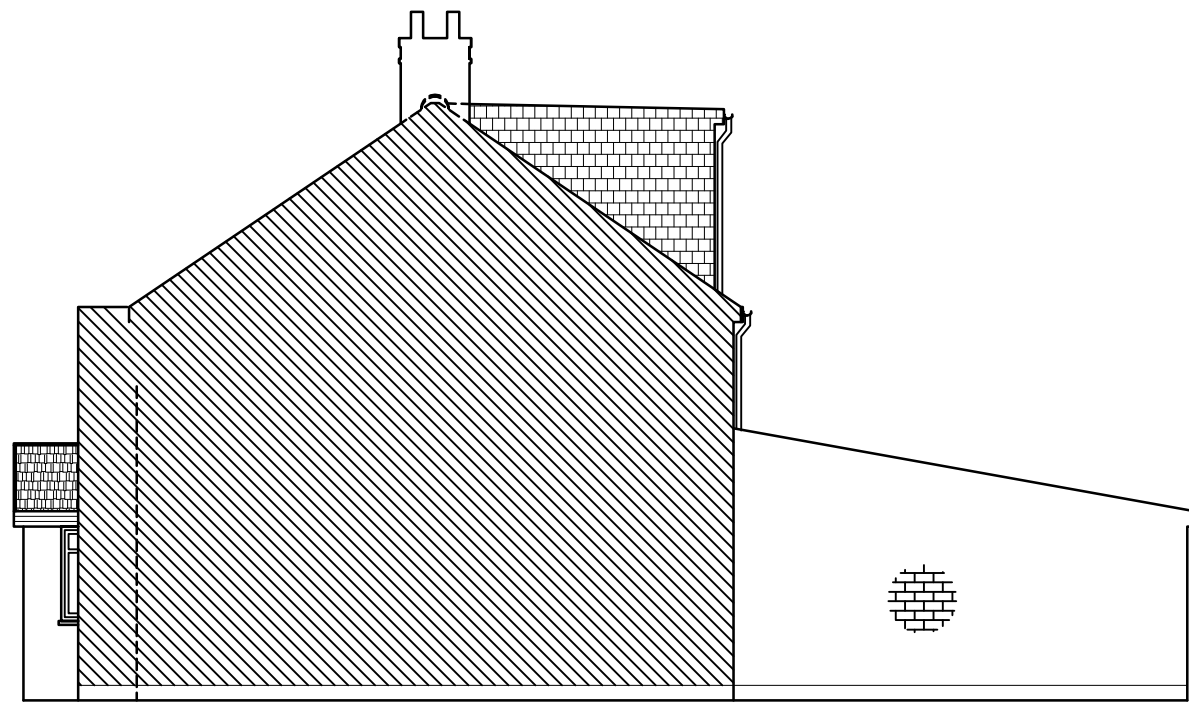

PROPOSED SIDE ELEVATION (FROM NO.46)

6m NEW Extension

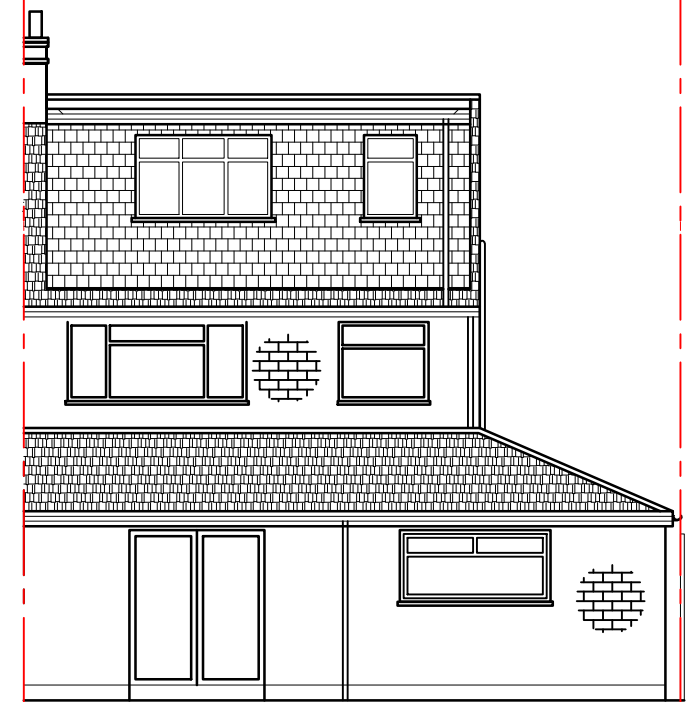

PROPOSED REAR ELEVATION

0 .5m 1m 2m 3m 4m 5m 6m
 Scale 1:100

© SA DESIGN AND MANAGEMENT
 moshamaun@gmail.com
 Tel: 078598 77288

Client Mrs Guljeet Kaur		Site 48 WENTWORTH CRESCENT, HAYES, UB3 1NN		
Project 6m SINGLE STOREY REAR EXTENSION		Title ELEVATIONS		
Scale 1:100 @ A3	Date 10/09/2024	Drawn by MS	Drg. No 48 WC/ELNS	Revision A