




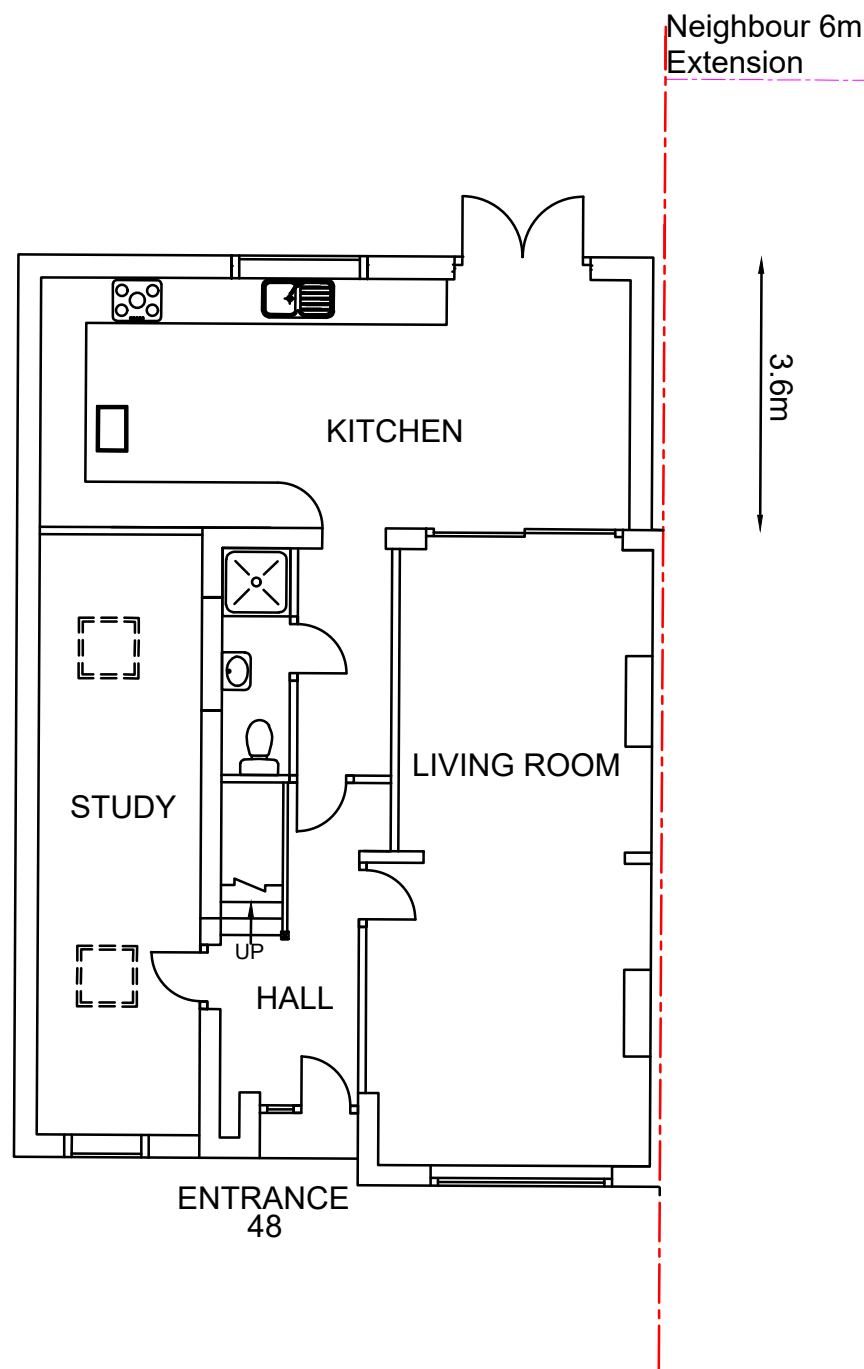


EXISTING GROUND FLOOR PLAN

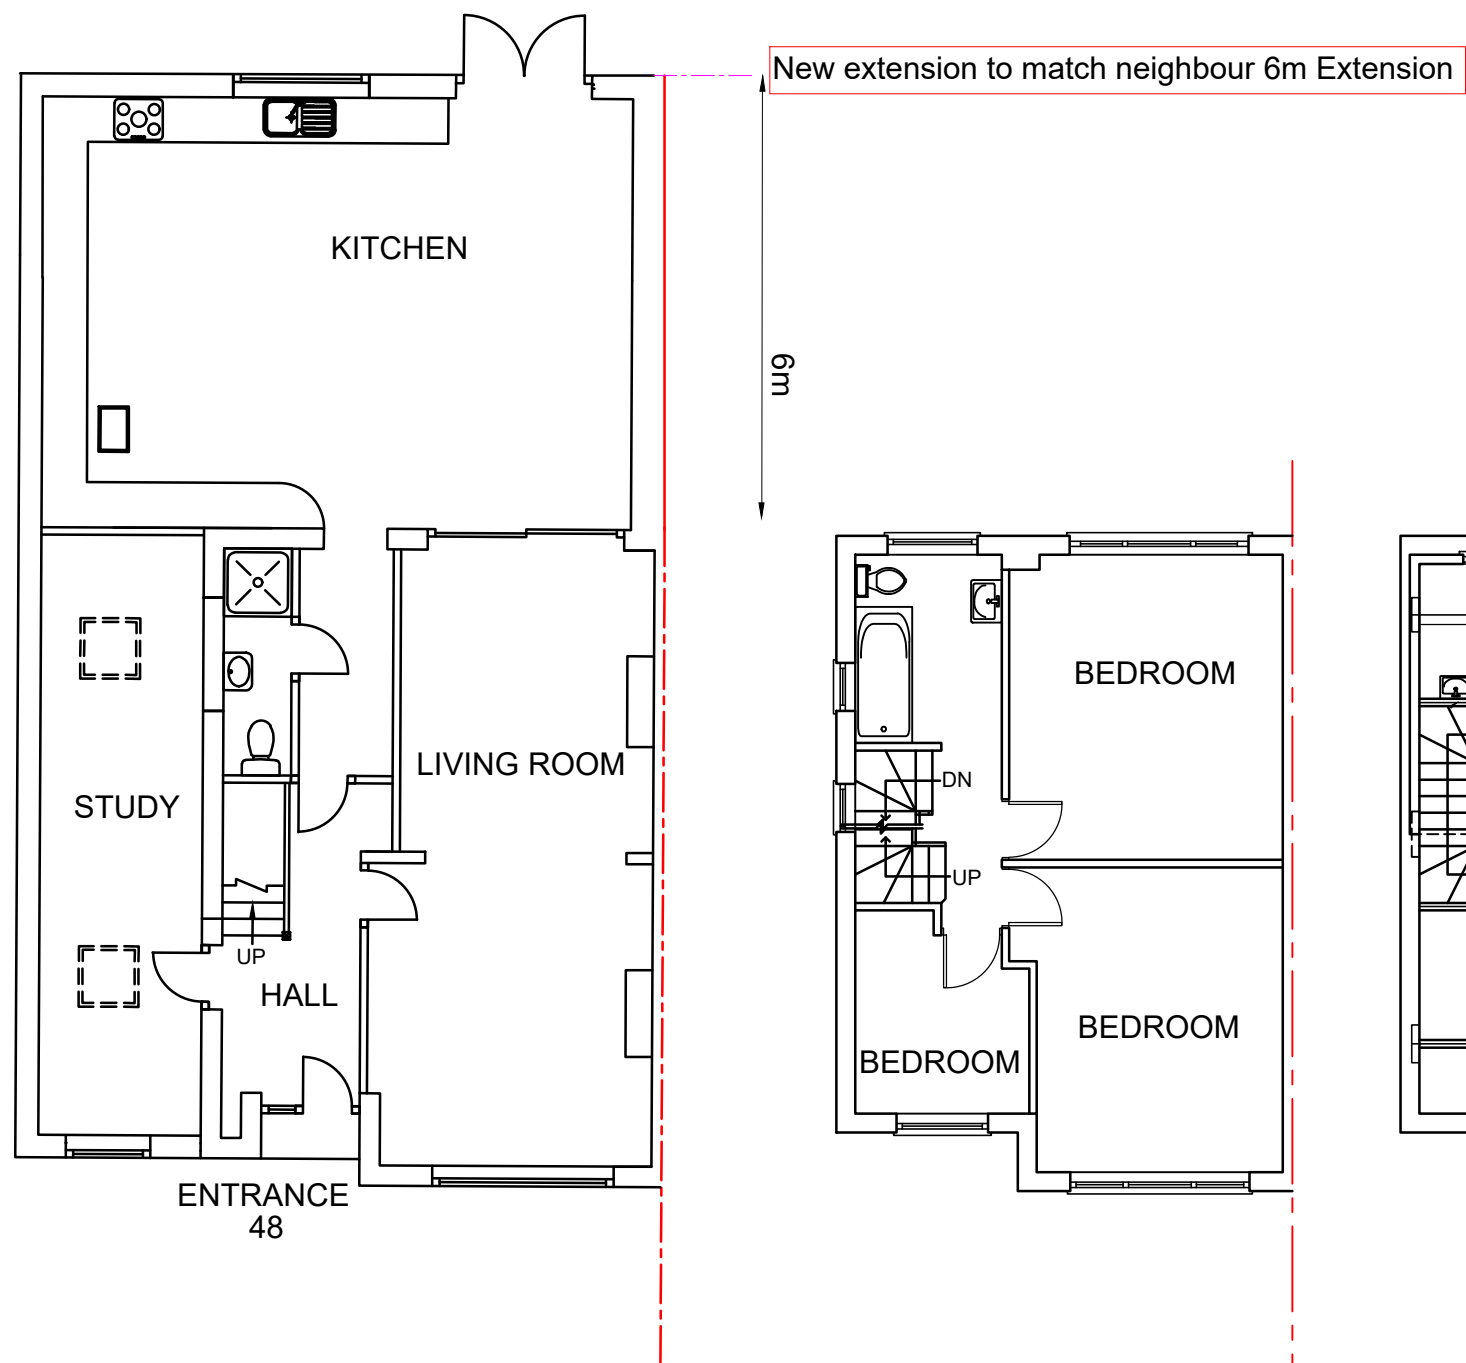


PROPOSED GROUND FLOOR PLAN

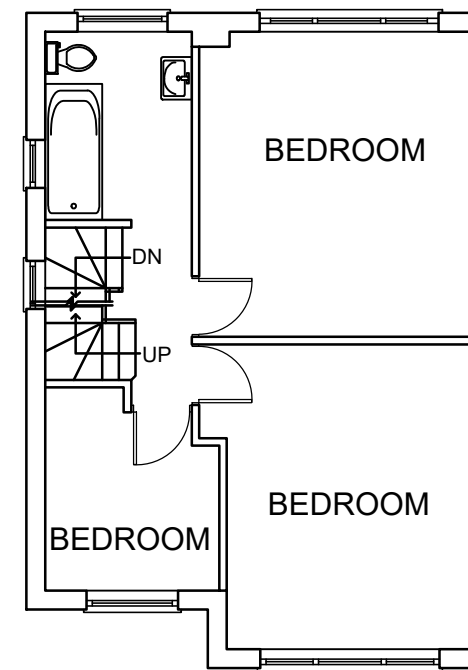

EXISTING 1st FLOOR PLAN

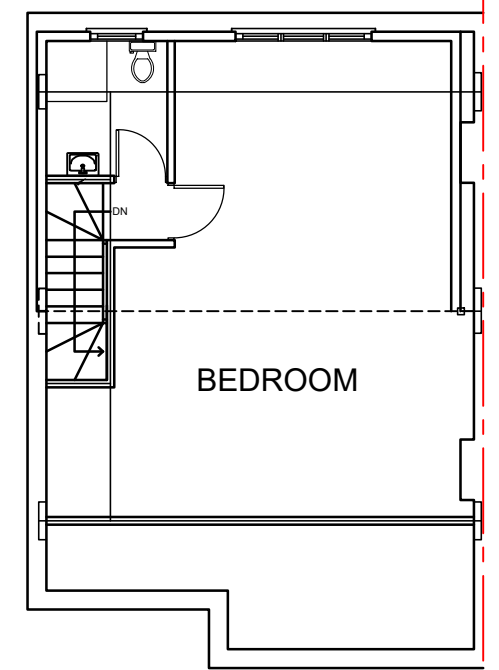

EXISTING LOFT FLOOR PLAN

 

© SA DESIGN AND MANAGEMENT moshamaun@gmail.com Tel: 078598 77288				
Client	Mrs Guljeet Kaur	Site	48 WENTWORTH CRESCENT, HAYES, UB3 1NN	
Project	6m SINGLE STOREY REAR EXTENSION	Title	PLANS	
Scale	1:100 @ A3	Date	10/09/2024	Drawn by MS Drg. No 48 WC/PLNS Revision A