




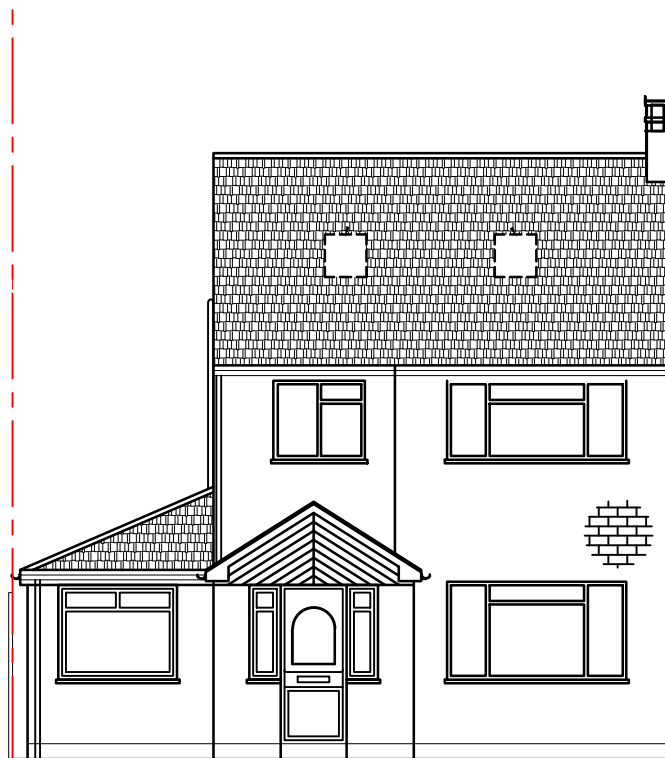

EXISTING FRONT ELEVATION

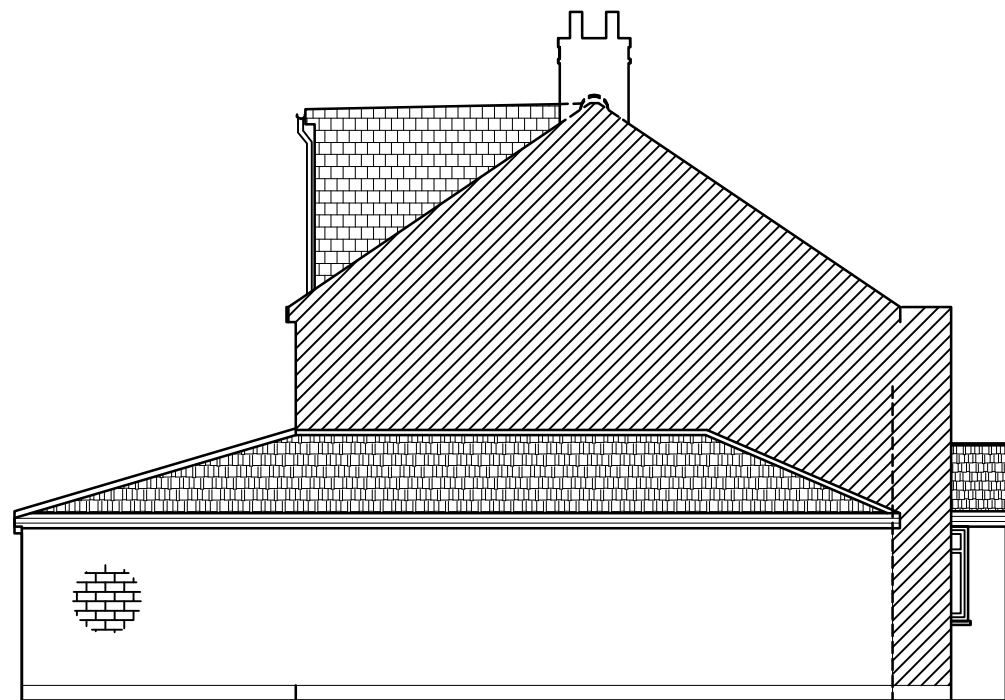


EXISTING SIDE ELEVATION (FROM NO.52)

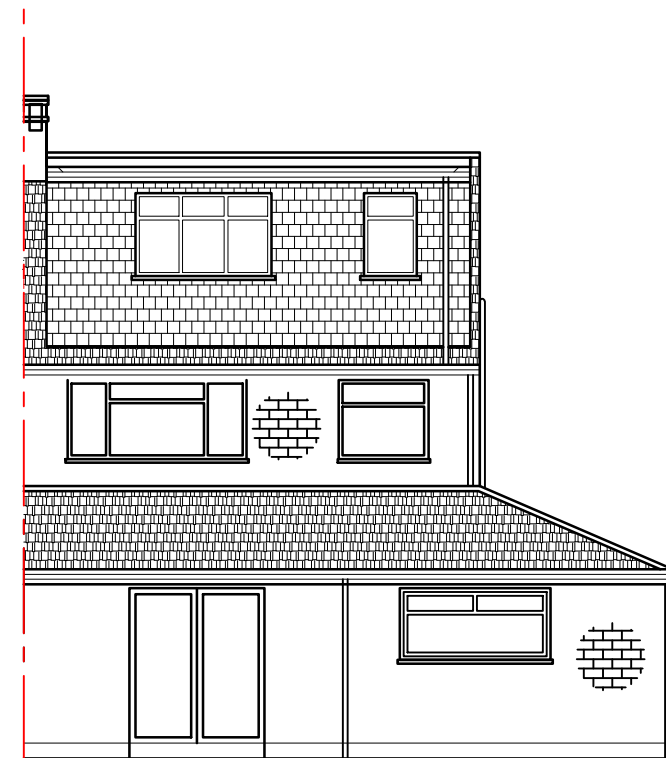

EXISTING REAR ELEVATION




PROPOSED FRONT ELEVATION

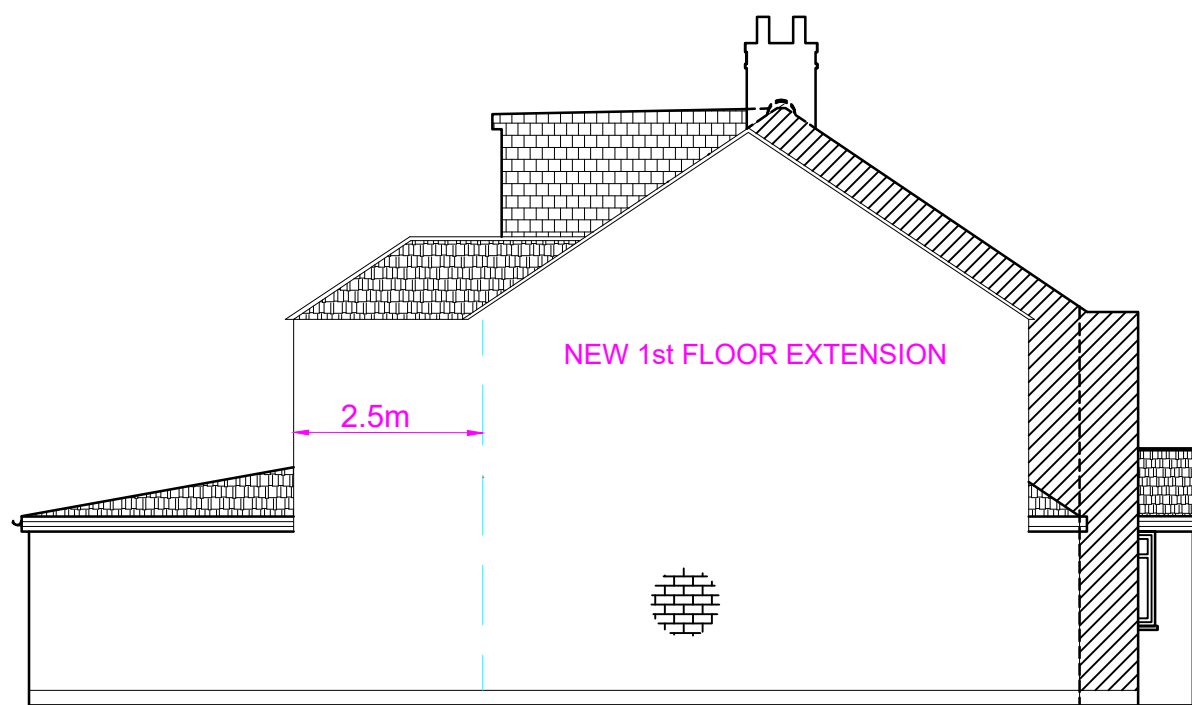

NEW 1st FLOOR EXTENSION

2.5m

PROPOSED SIDE ELEVATION (FROM NO.52)

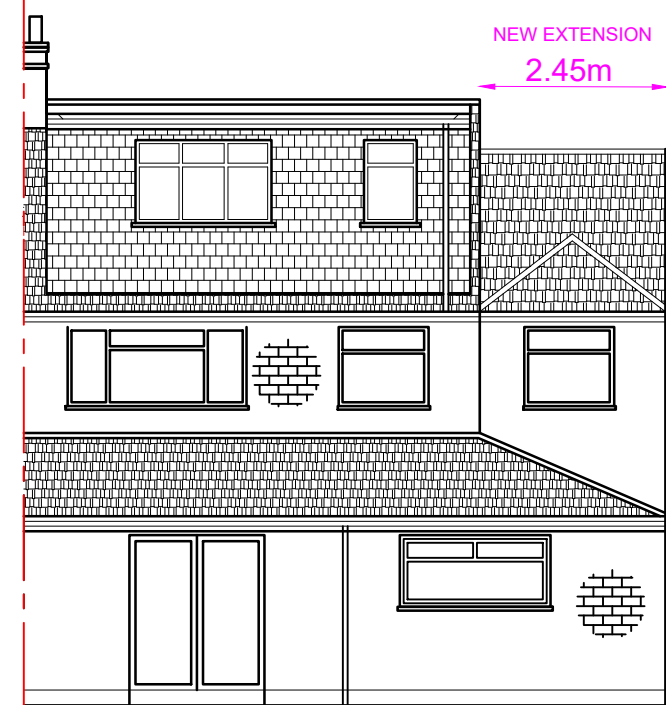


NEW EXTENSION  
2.45m

PROPOSED REAR ELEVATION

6m NEW Extension

6m EXTENSION ALREADY APPROVED Application Ref: 67559/APP/2024/2897

 

Scale 1:100

Proposed External Finish  
Materials to Match Existing  
External Finish Materials

© SA DESIGN AND MANAGEMENT  
moshamaun@gmail.com  
Tel: 078598 77288

|          |                                        |         |                                          |
|----------|----------------------------------------|---------|------------------------------------------|
| Client   | Mrs Guljeet Kaur                       | Site    | 48 WENTWORTH CRESCENT,<br>HAYES, UB3 1NN |
| Project  | DOUBLE STOREY<br>SIDE & REAR EXTENSION | Title   | ELEVATIONS                               |
| Scale    | 1:100 @ A3                             | Date    | 16/01/2025                               |
| Drawn by | MS                                     | Drg. No | 48 WC/ELNS                               |
| Revision | A                                      |         |                                          |