





EXISTING FRONT ELEVATION  
SCALE 1:100




EXISTING SIDE ELEVATION  
SCALE 1:100

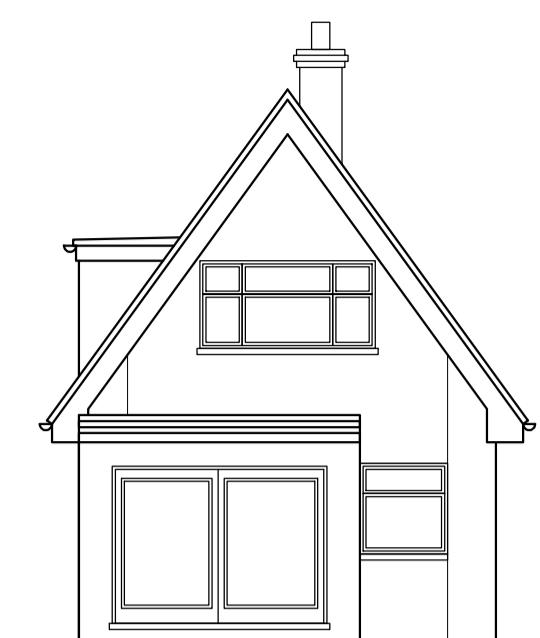


EXISTING REAR ELEVATION  
SCALE 1:100

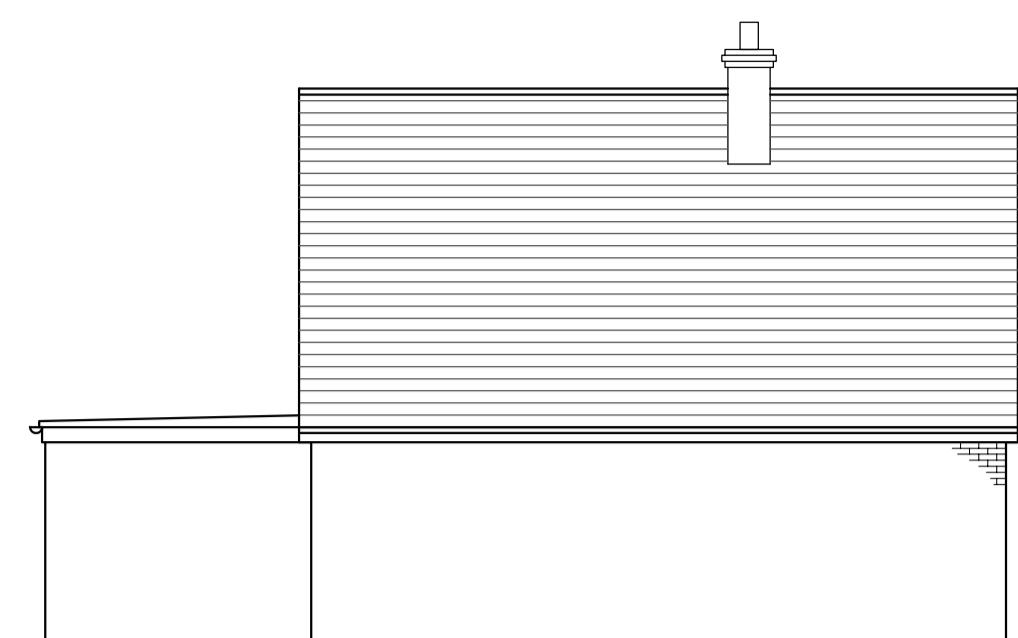



EXISTING SIDE ELEVATION  
SCALE 1:100

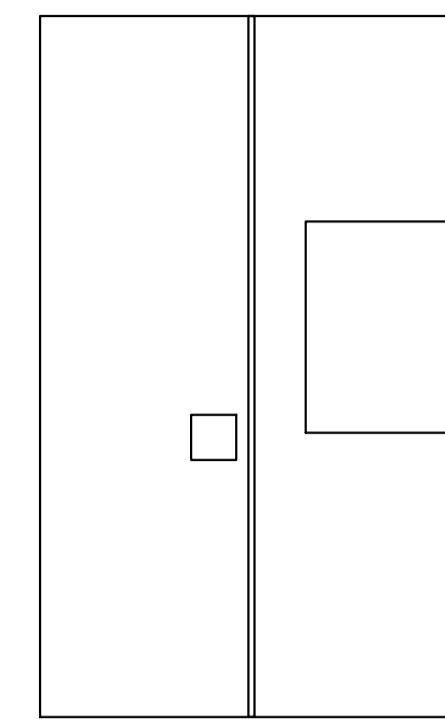


EXISTING MAIN ROOF PLAN  
SCALE 1:100

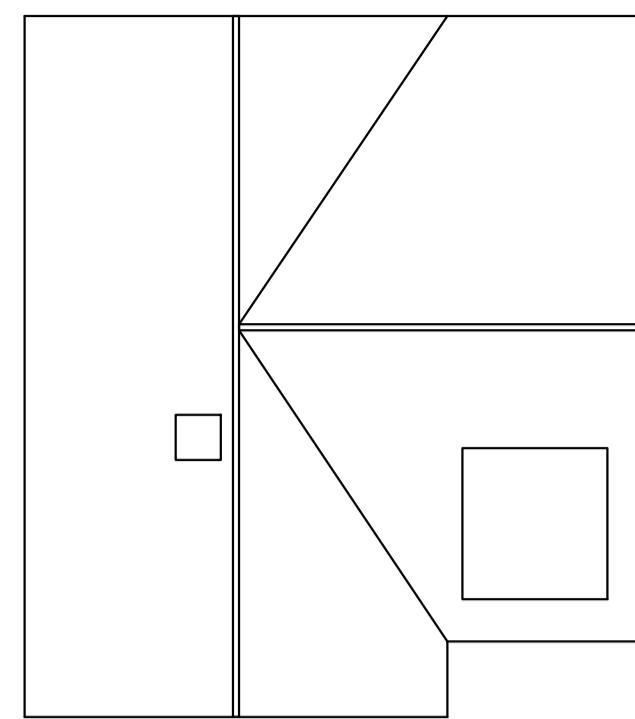

PROPOSED MAIN ROOF PLAN  
SCALE 1:100

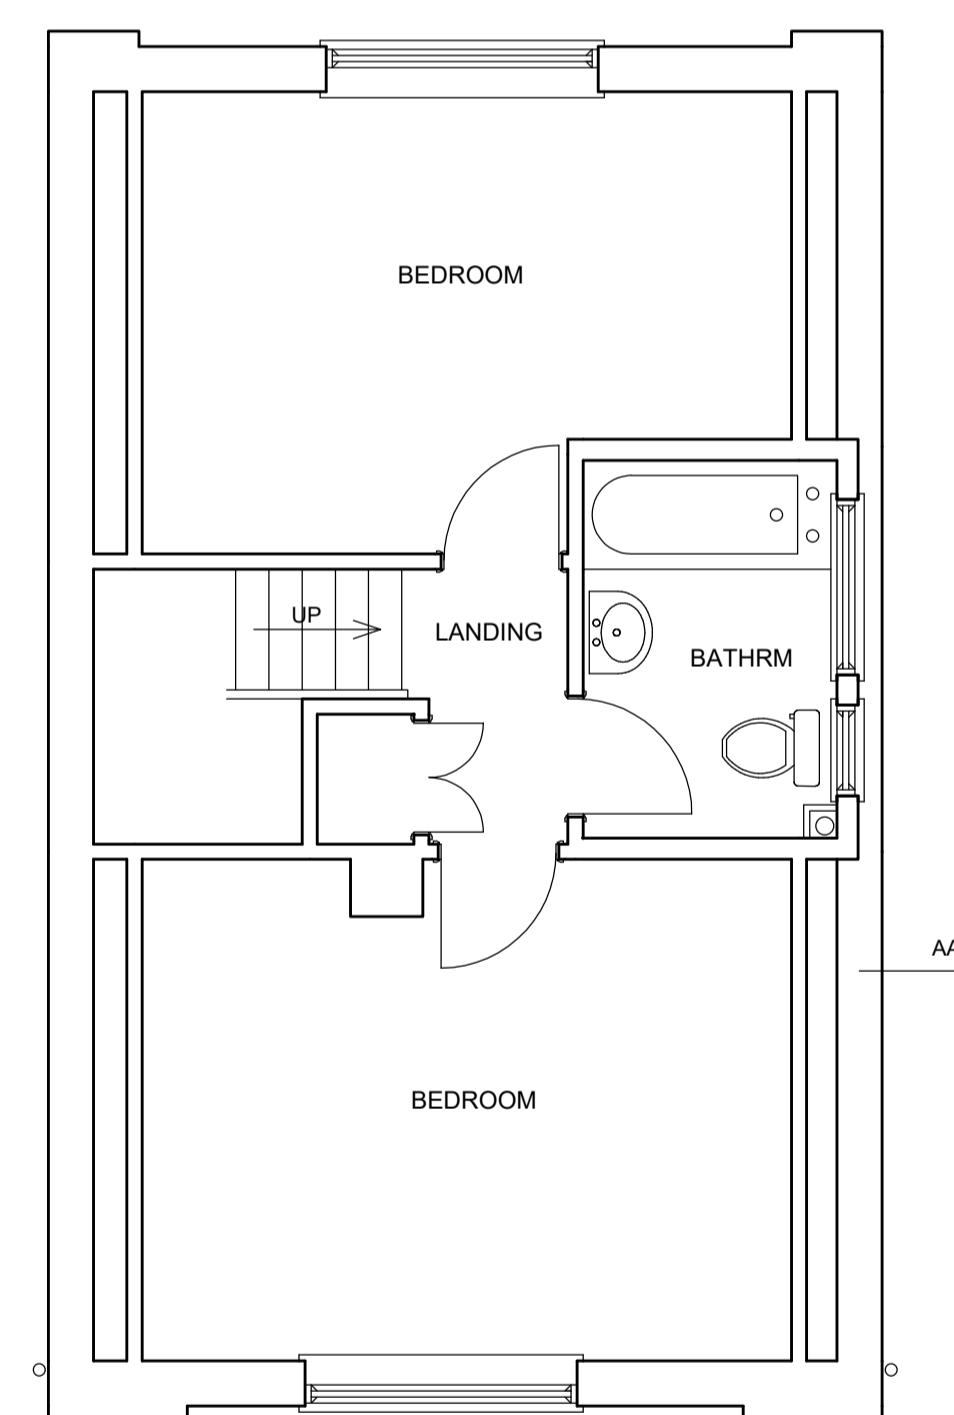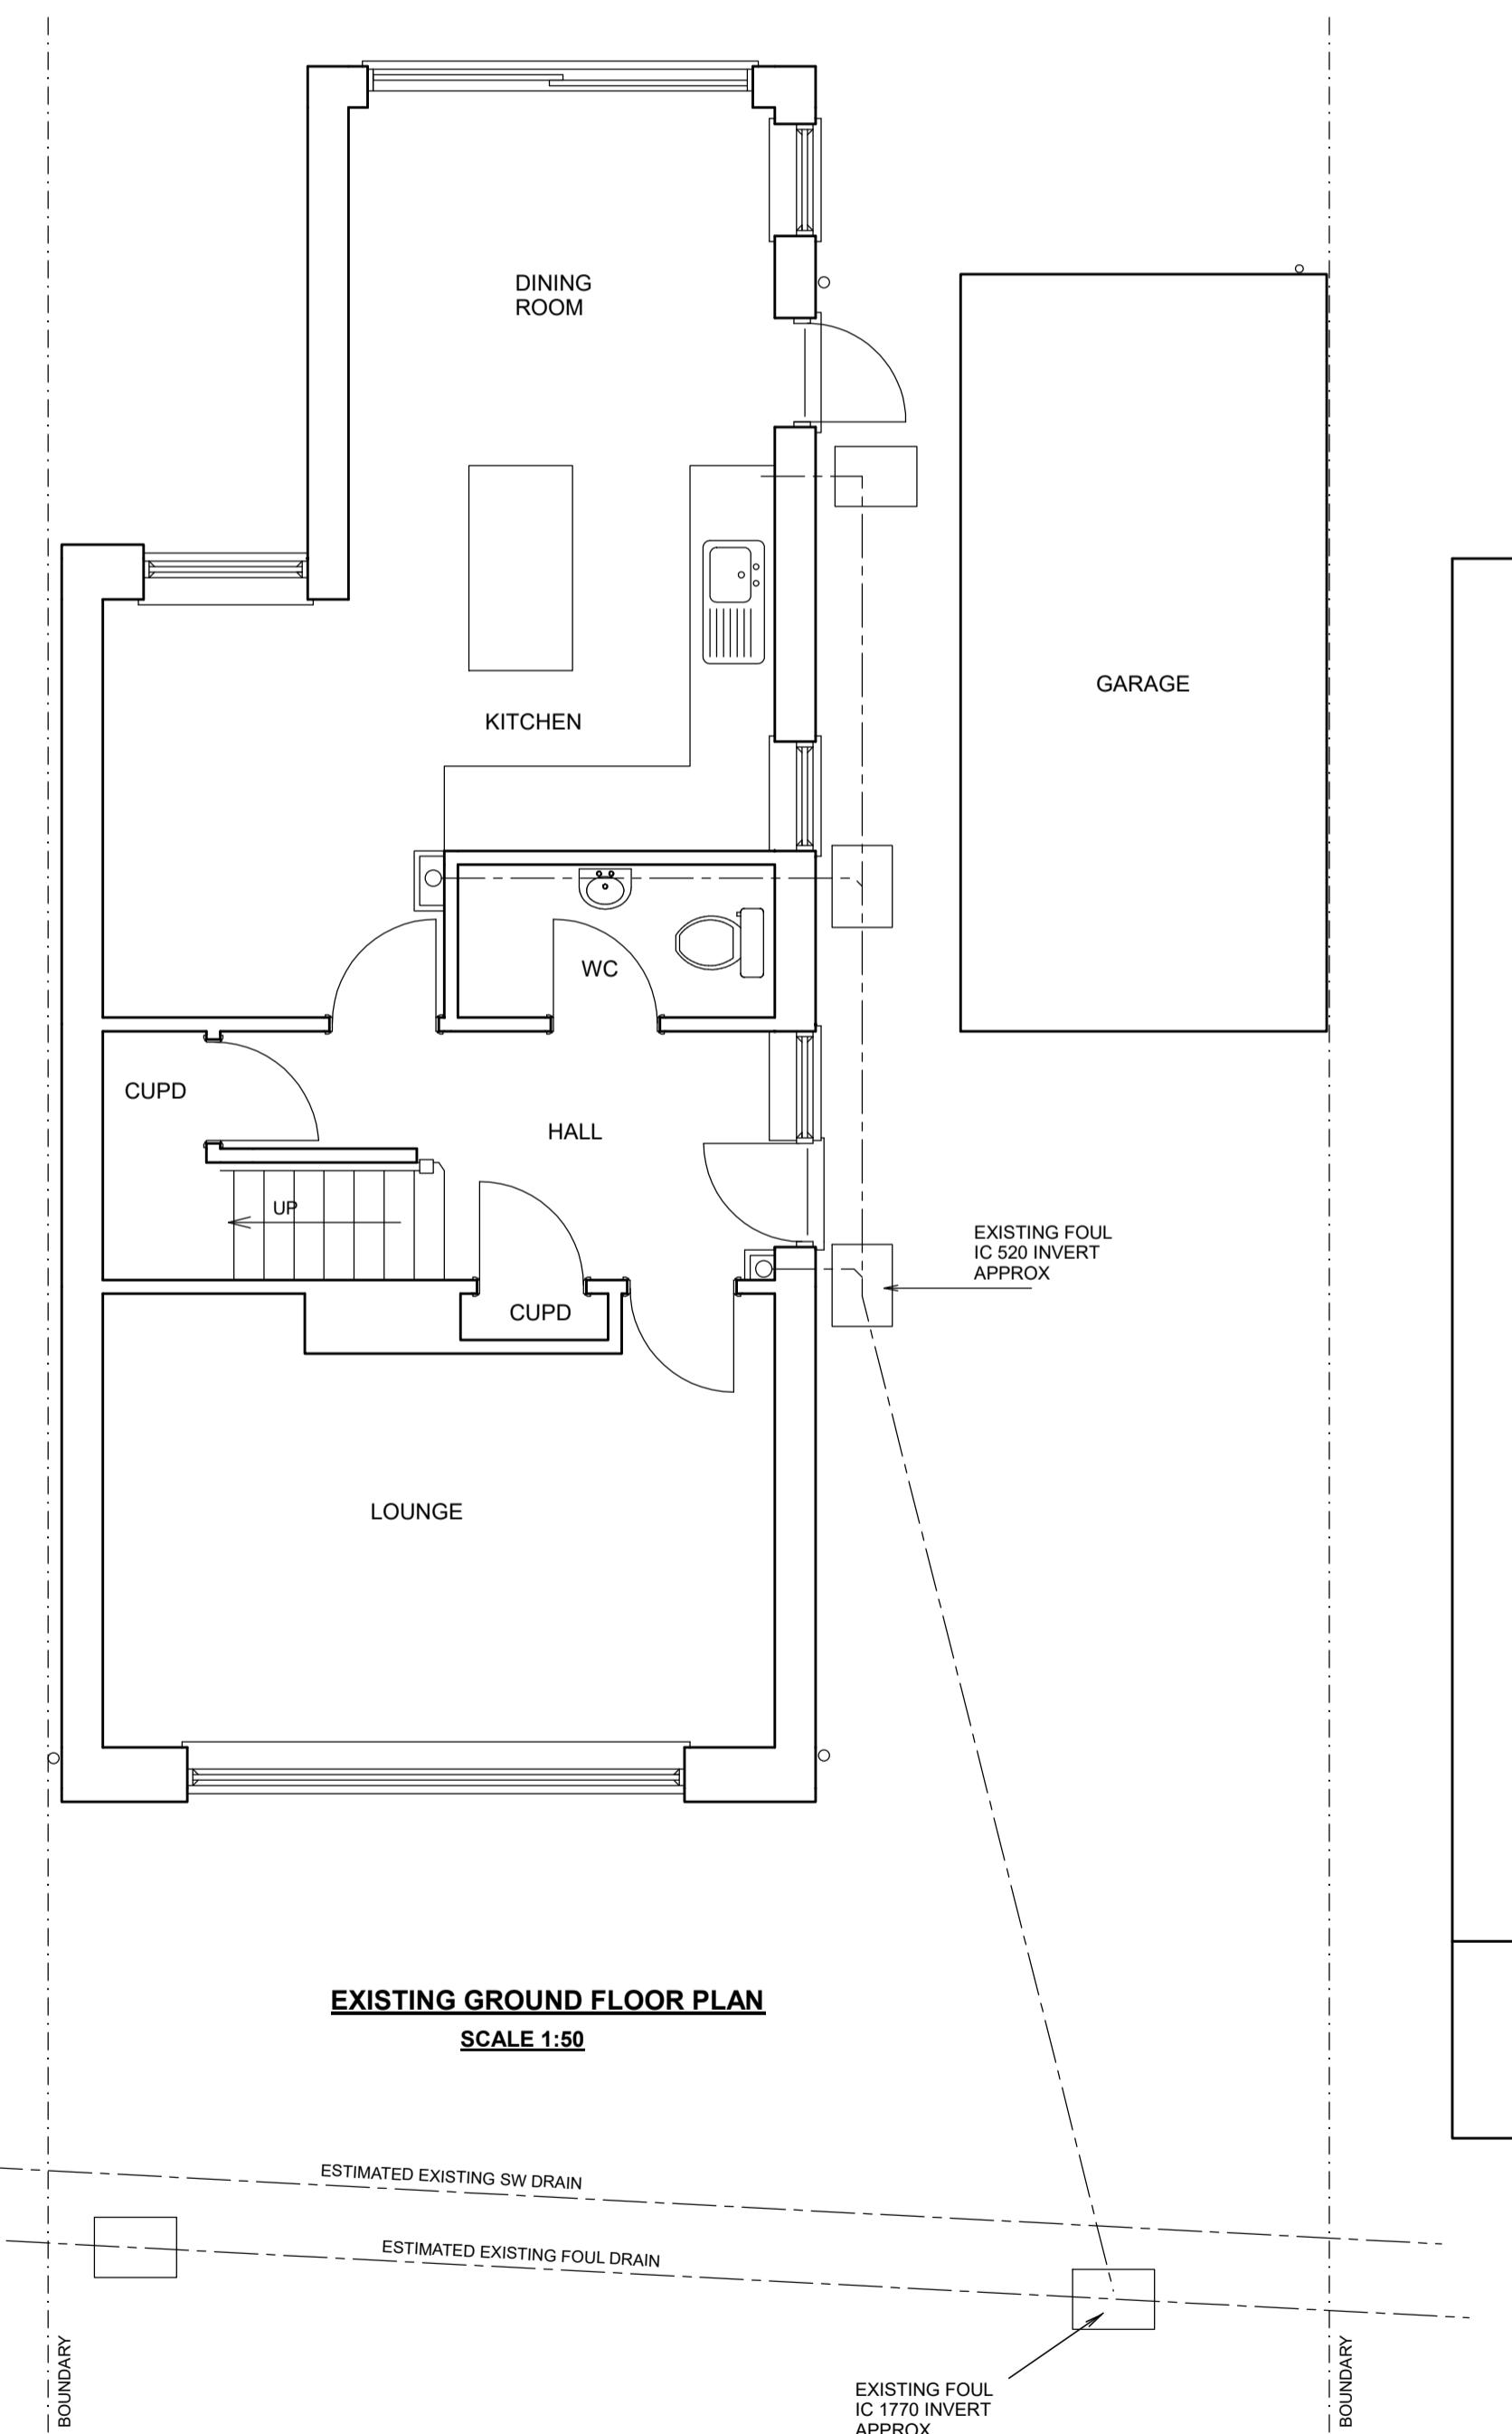

EXISTING FIRST FLOOR PLAN  
SCALE 1:50

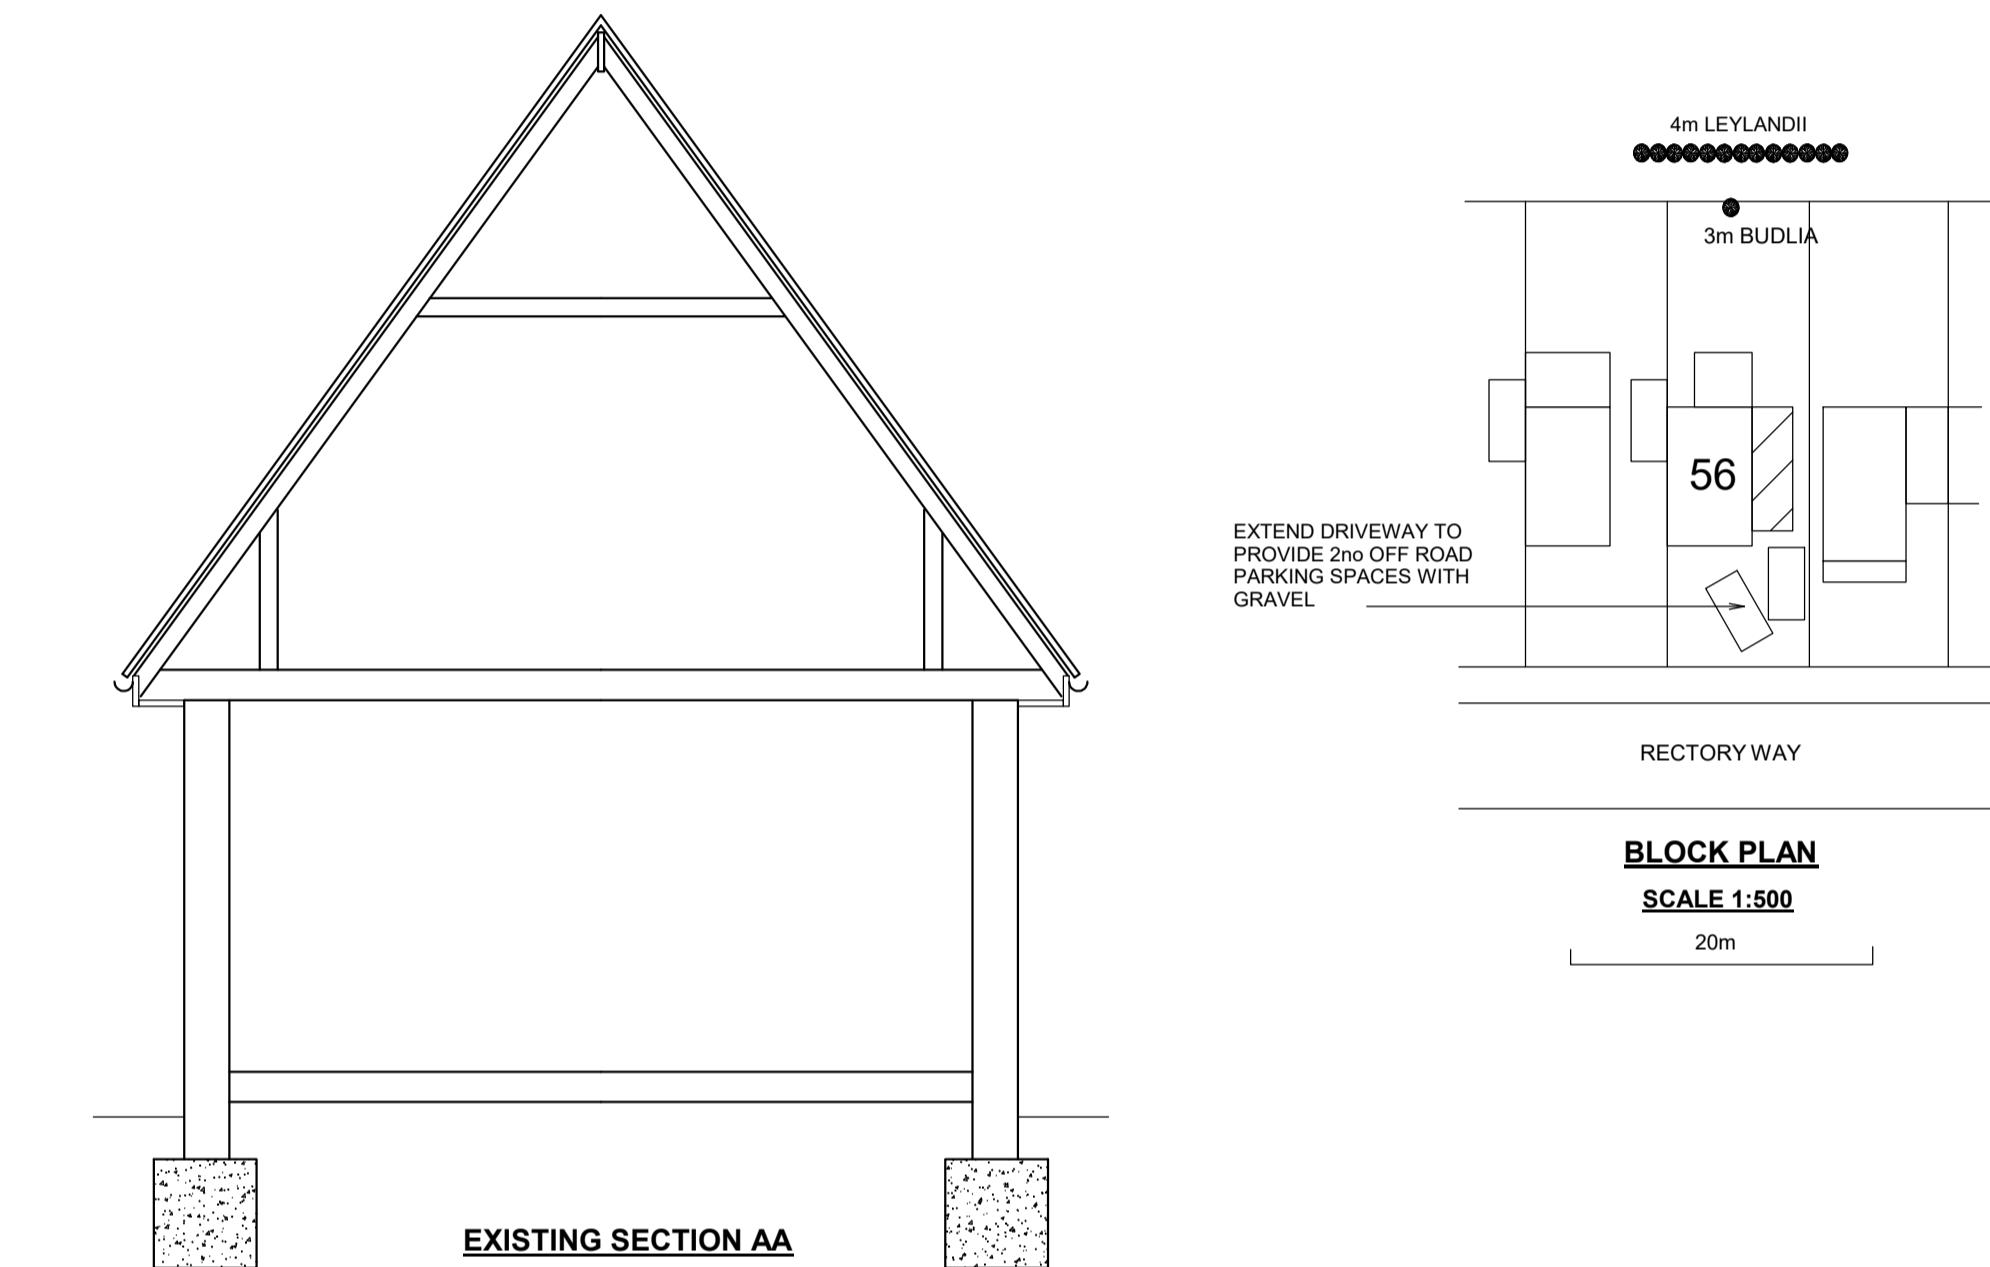

EXISTING SECTION AA

