
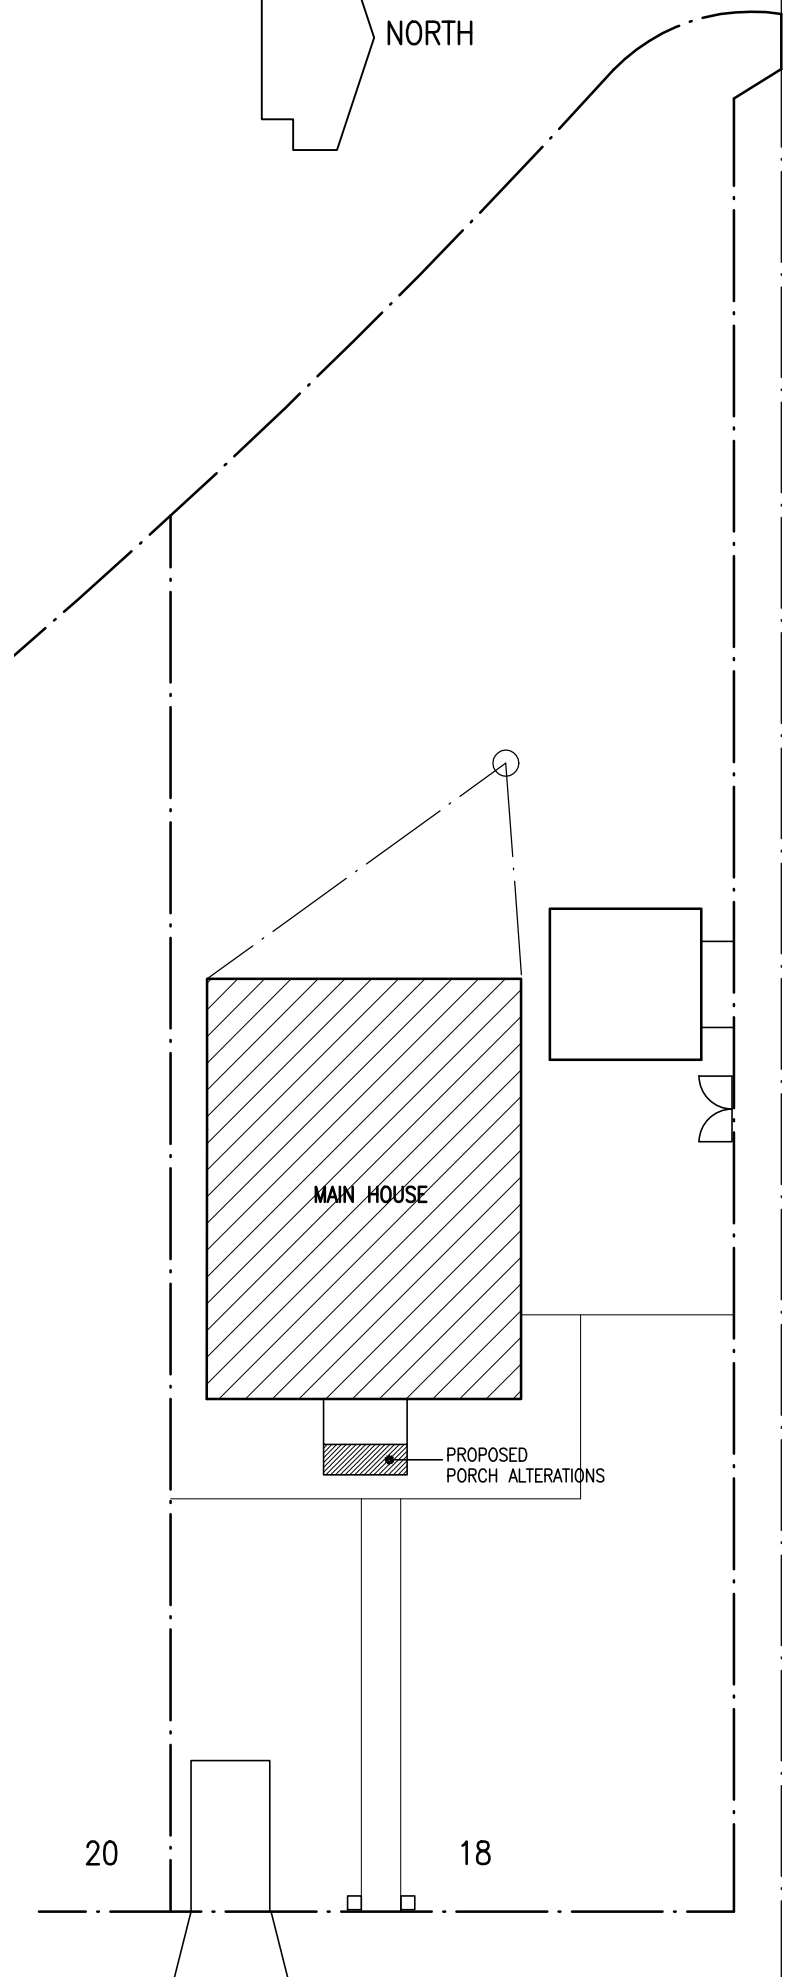
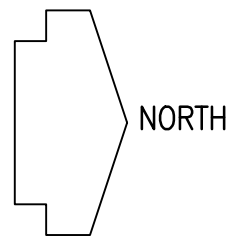
 
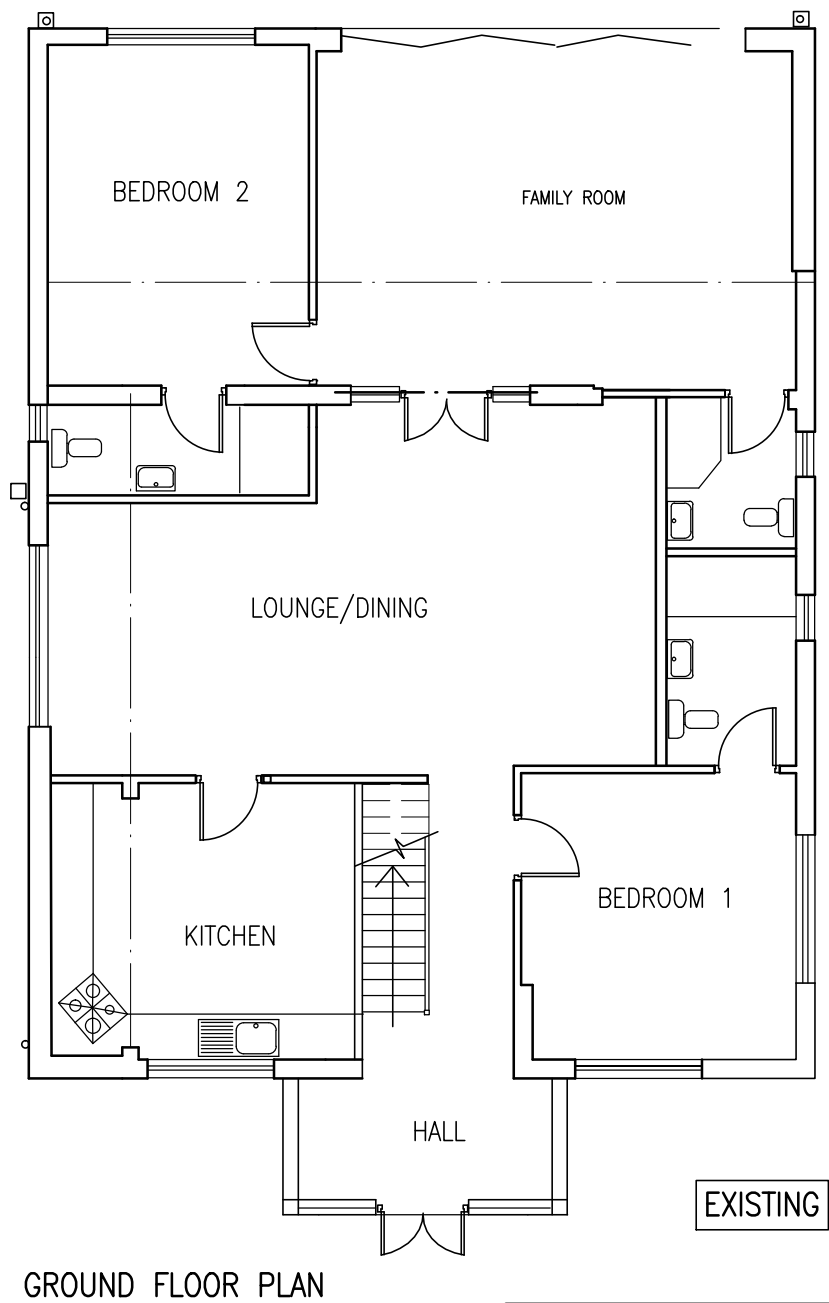


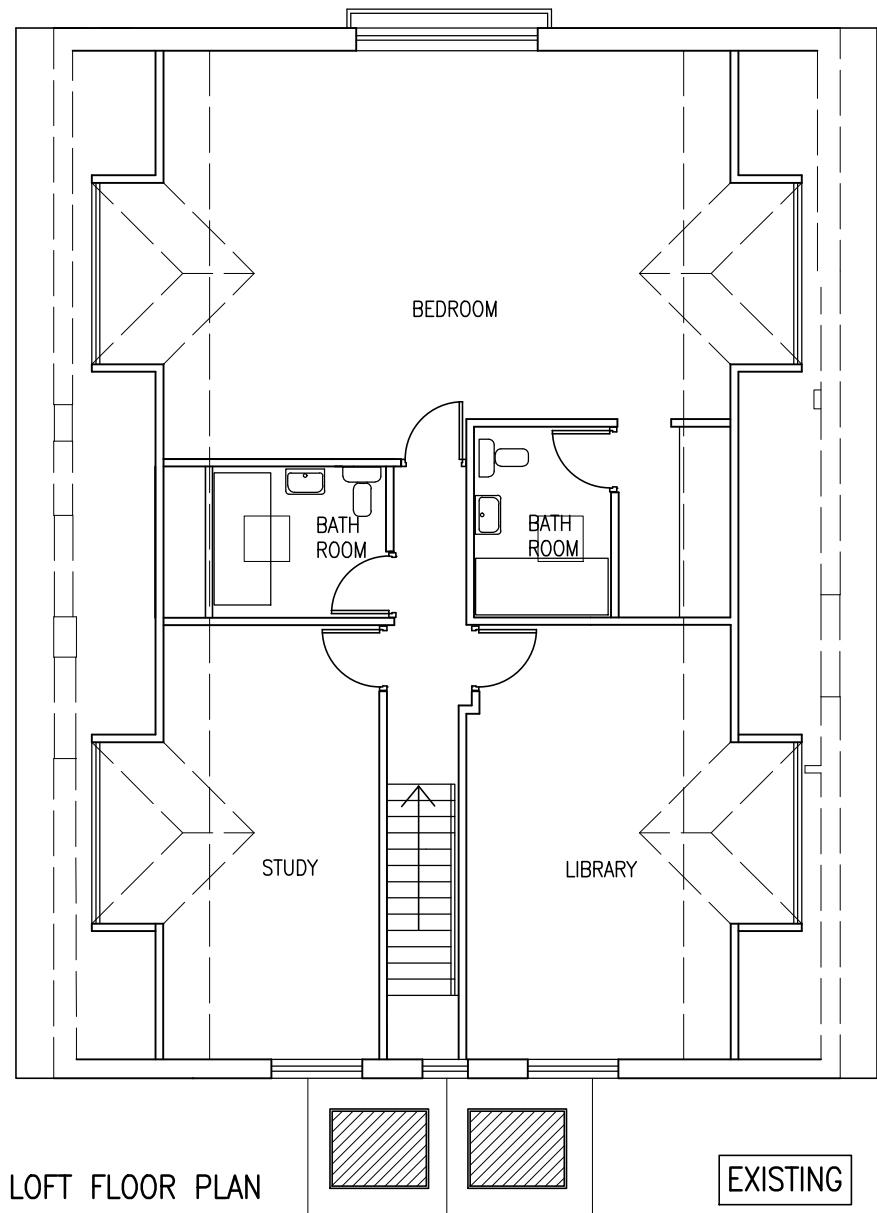

SITE PLAN
SCALE: 1/250

Project PROPOSED ALTERATIONS TO FRONT PORCH TO 18 FRAYS AVENUE WEST DRAYTON UB7 7AF		Drawing PLANS		
Scale 1/100@A3	Date MARCH 2023	Drawn	Drawing No. P/375/01	