


ANNOTATION	SEP 2020	B
KITCHEN LAYOUT	JUL 2020	A
AMENDMENTS	DATE	REV.

Drawings, plans and details shall remain the property of the architect and shall not be used for any other purpose without the written consent of the architect. The drawings shall be used for construction and shall not be used for any other purpose without the written consent of the architect. The drawings shall be used for construction and shall not be used for any other purpose without the written consent of the architect.

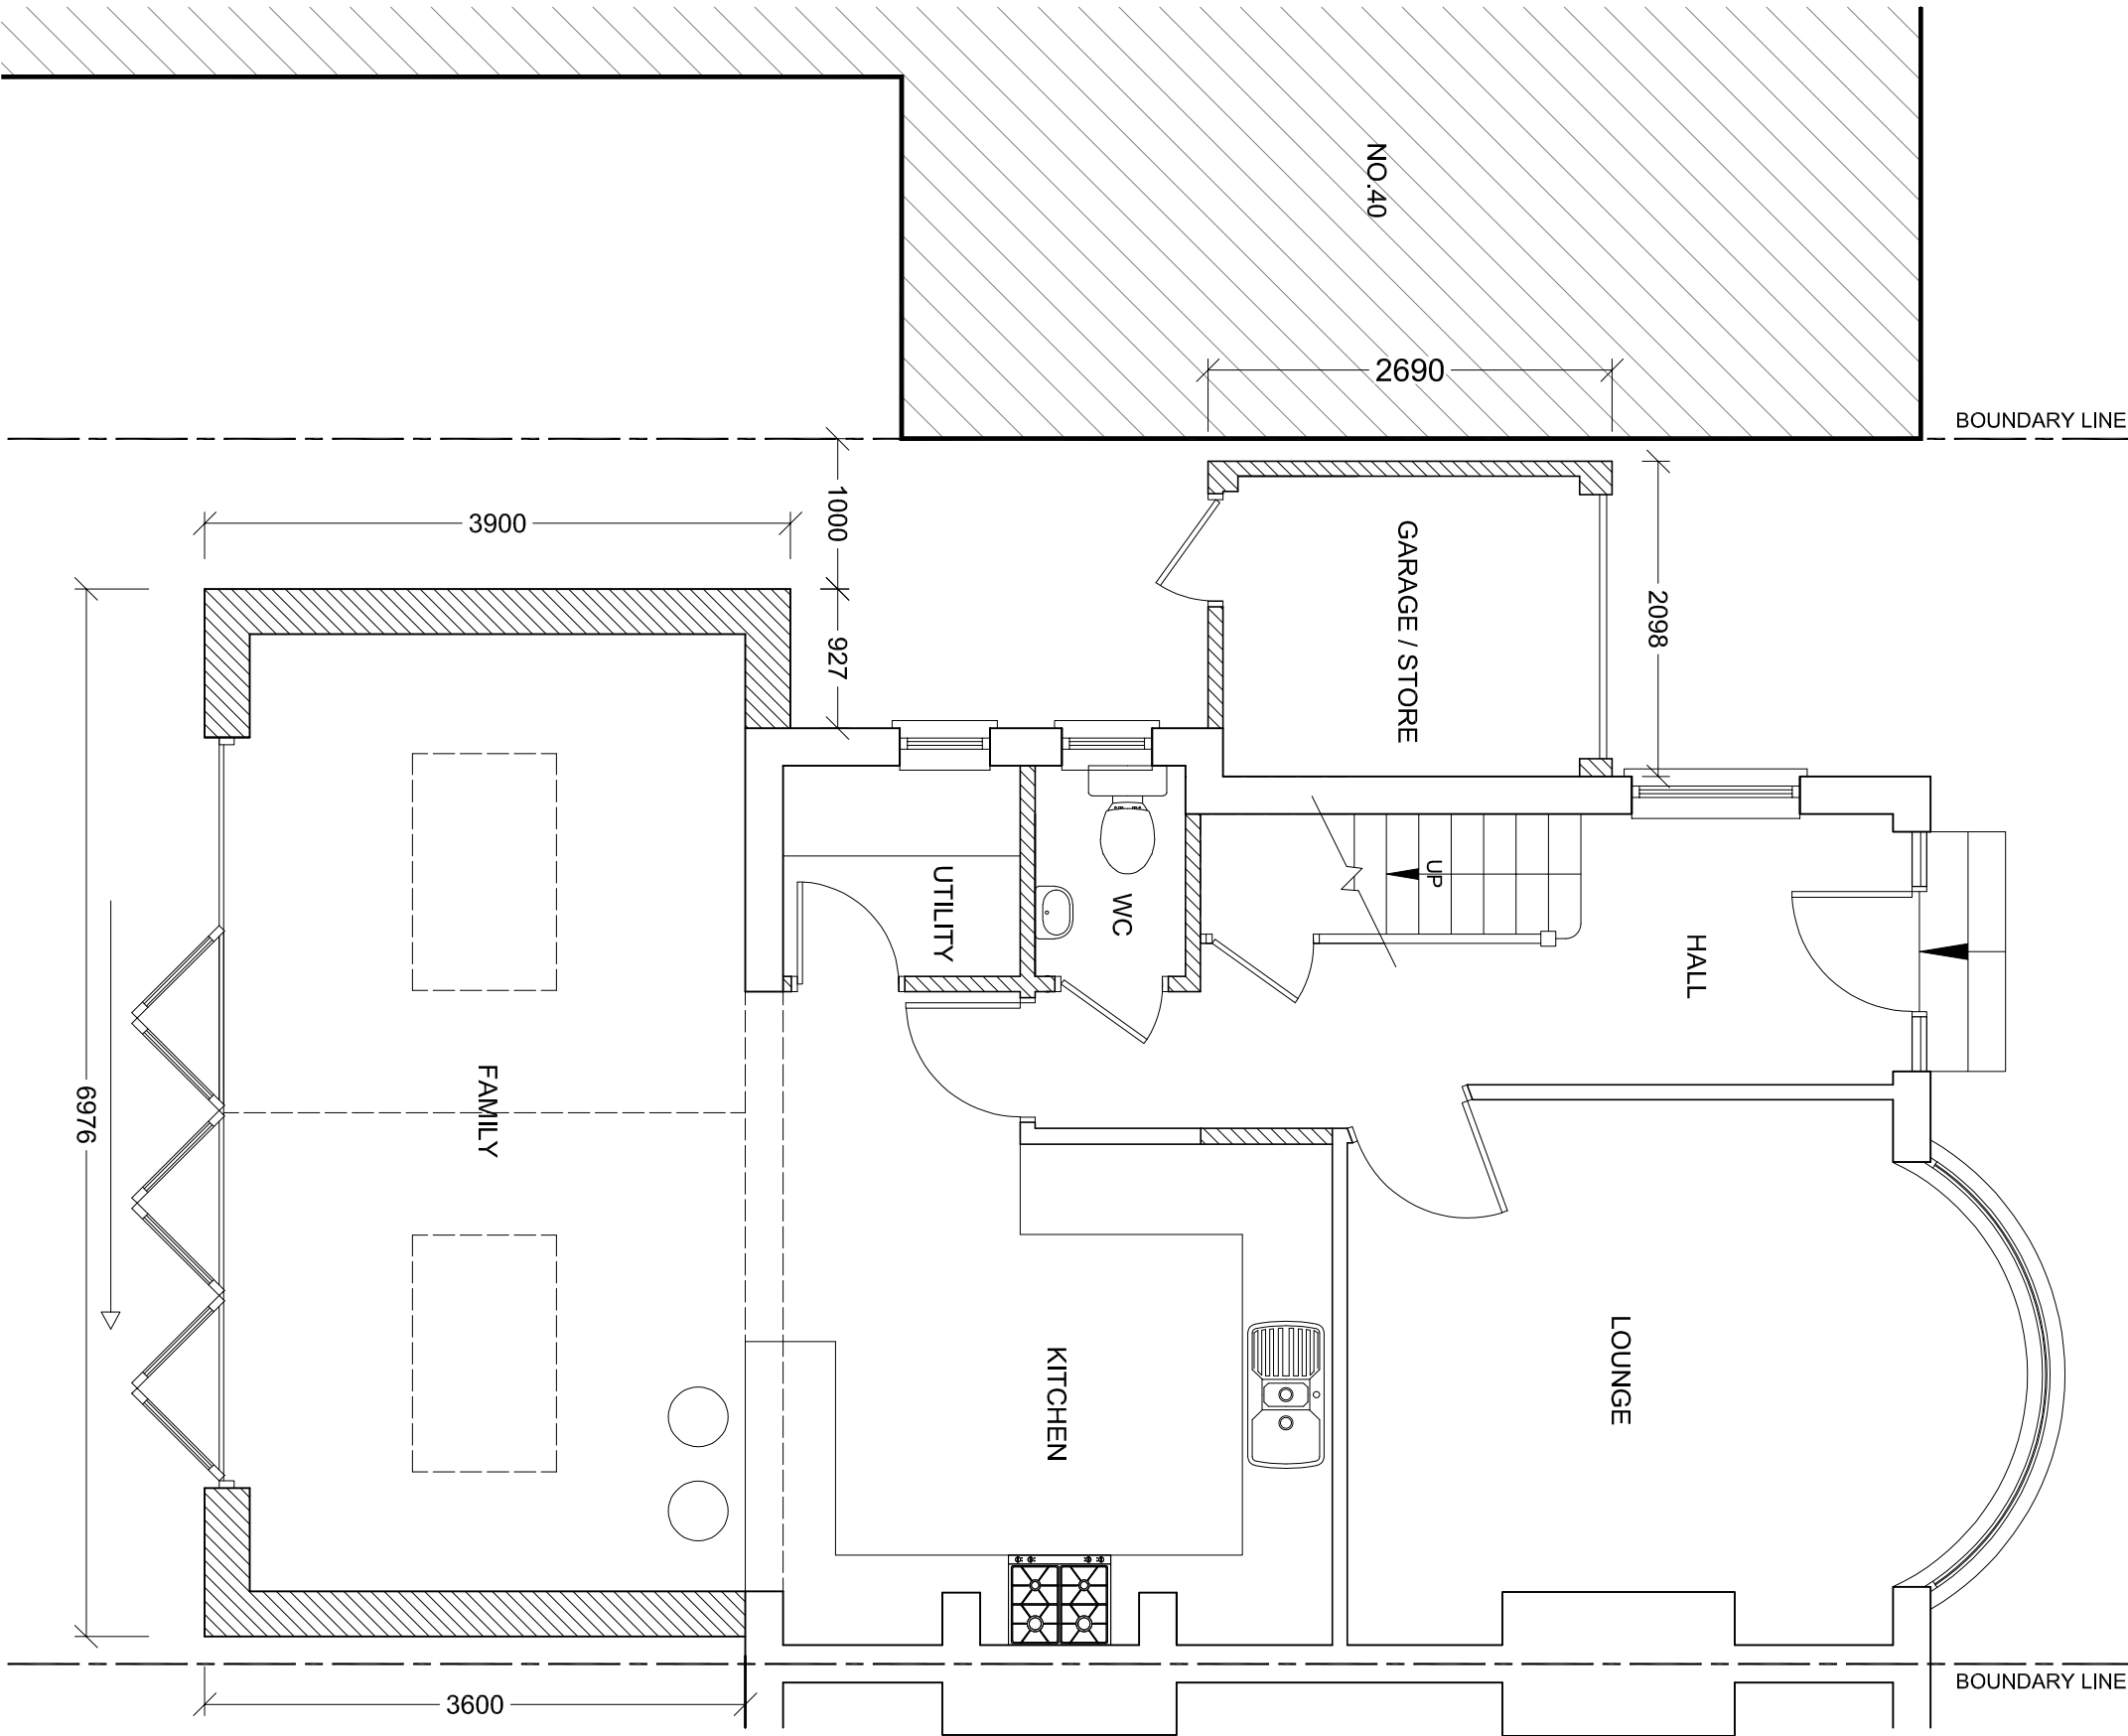

bernard murray design
chartered architect

76 BRIDGE ROAD, UXBRIDGE, MIDDLESEX, UB8 3QW
TEL: 01895 471114 EMAIL: BMURRAYDESIGN@GMAIL.CO.UK

PROJECT
42 FAIRFIELD AVENUE
RUISLIP
HA4 7PH

CLIENT
MR JAMIES MOON

DRAWING
PROPOSED GROUND FLOOR PLAN

SCALE	1:150 @ A3	DRAWING NUMBER	REV.
DATE	JUL 2020	1085-14	B
DRAWN	BM		