


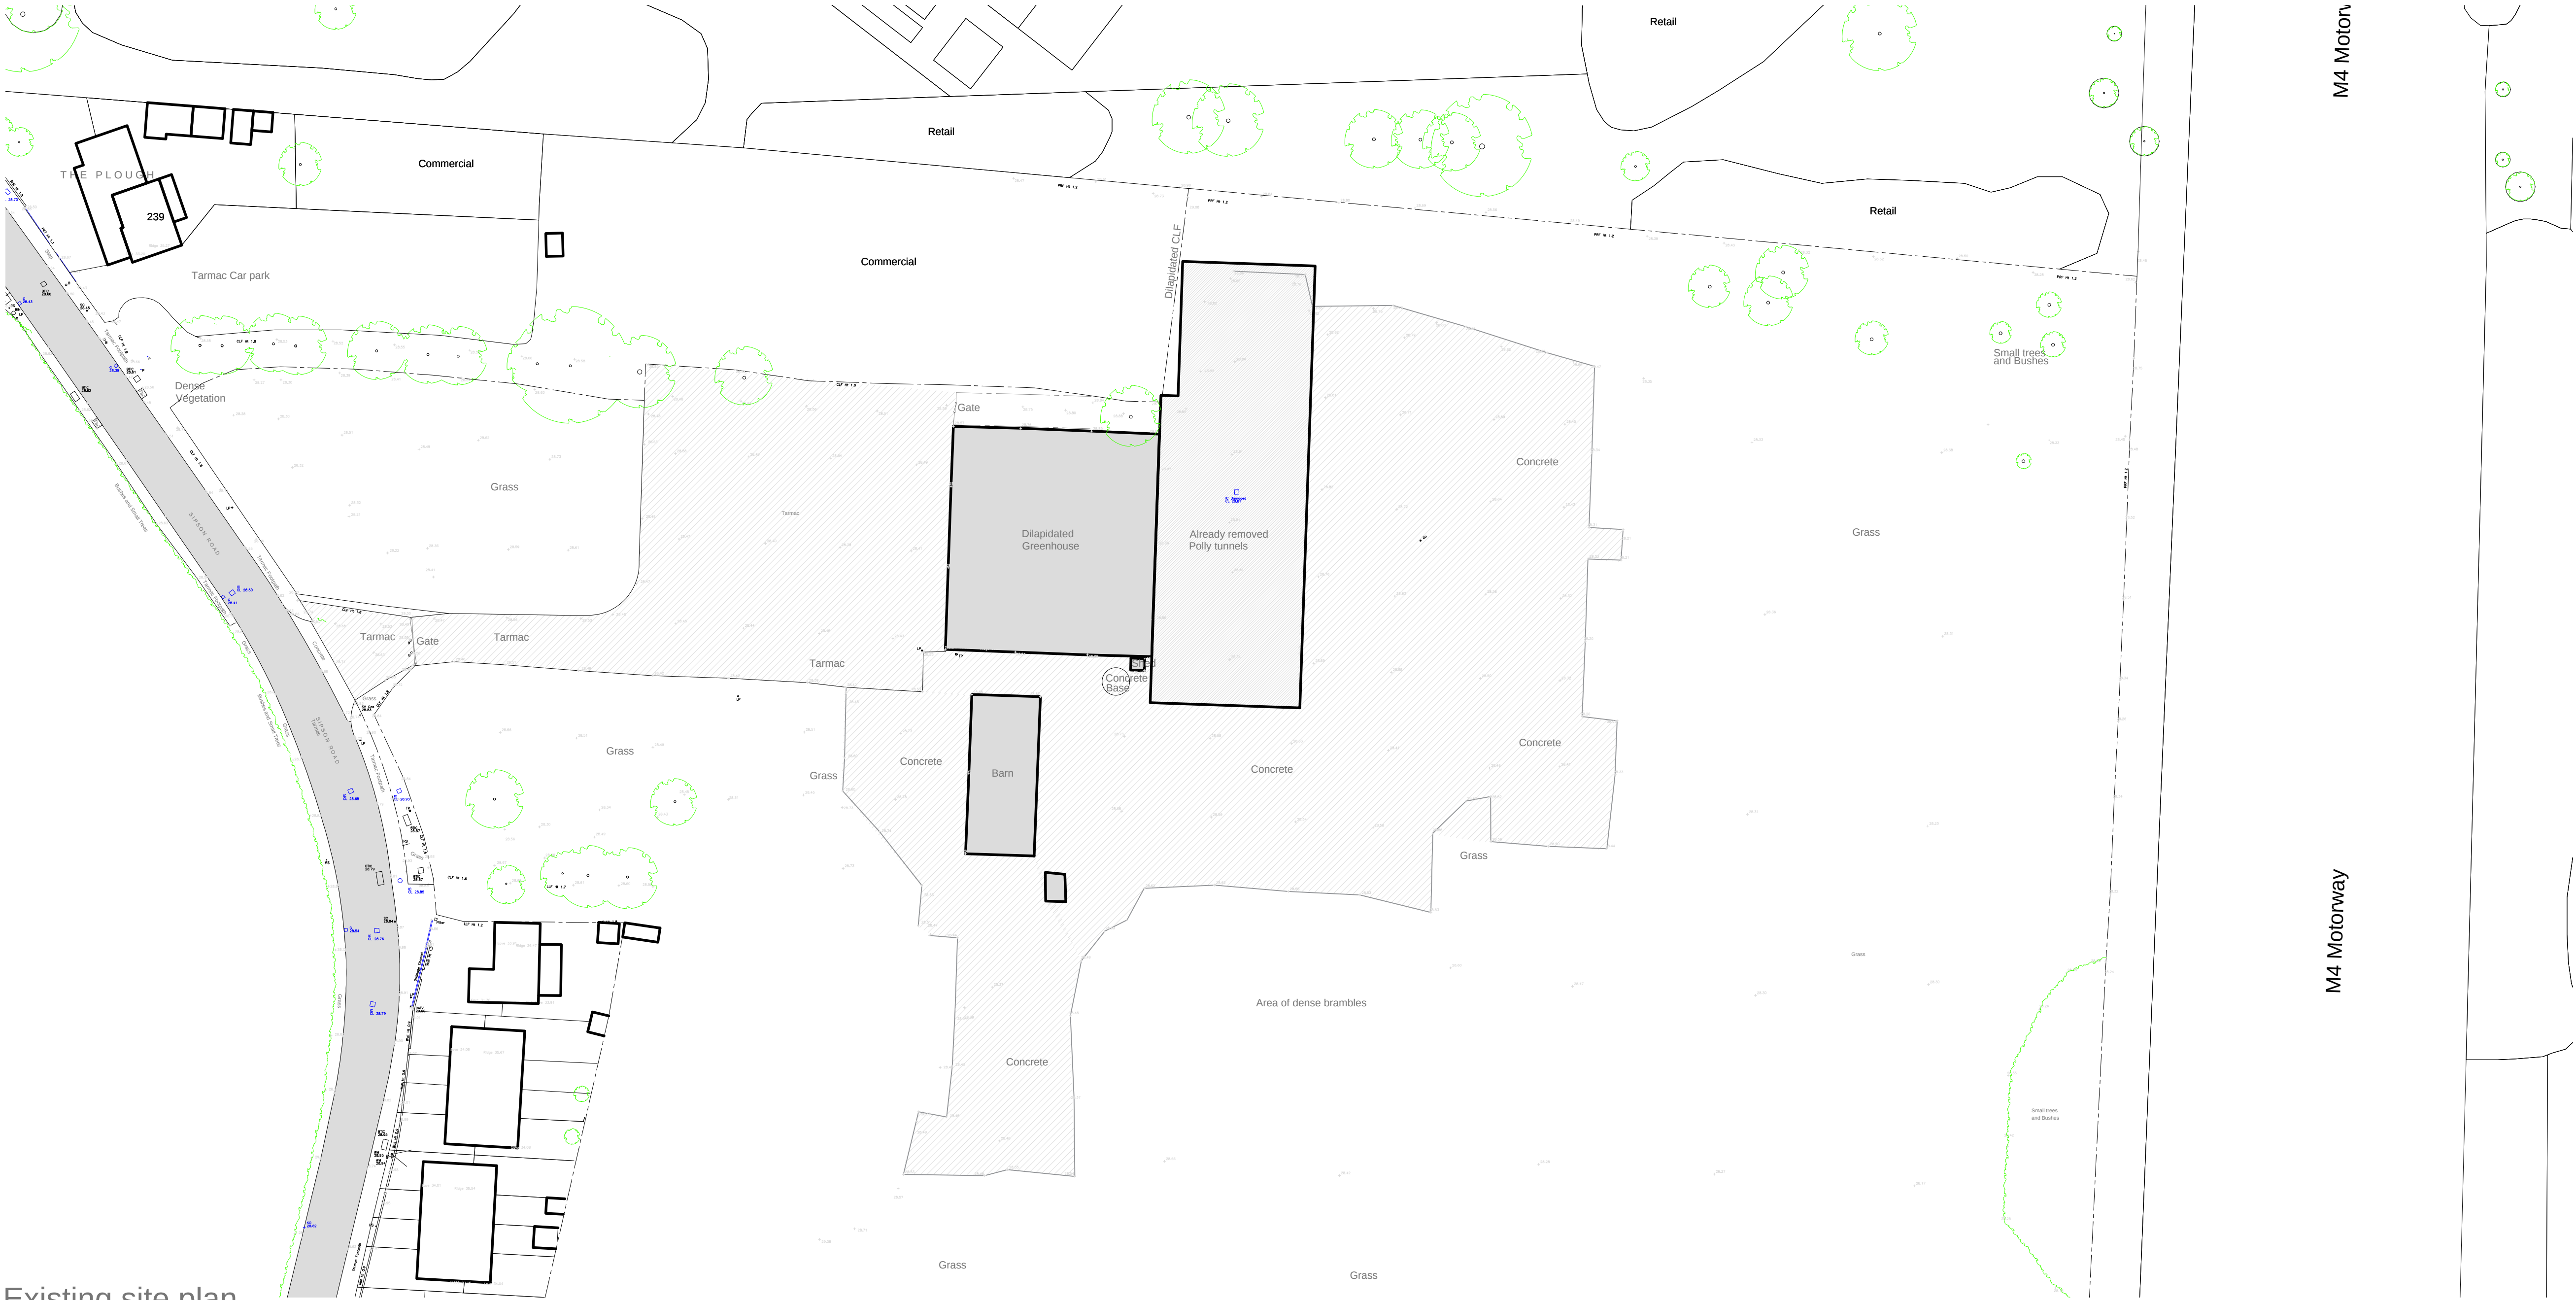

Existing site plan
Scale 1:500

Location Plan
Scale : 1:2500

Creation Date

March 2023

Revisions

Rev	Date	Description	By
A	22.11.23	Change to redline areas	JF

NOTES:

1. This drawing remains the copyright of BCM

2. All dimensions and levels are to be checked on site prior to works commencing.

3. Do not scale from this drawing. Use figured dimensions only.

4. Any discrepancies found are to be reported to the Project Manager immediately.

5. This drawing is to be read in conjunction with sub-consultants and specialists drawings.

6. CAD File name: EV Scheme J.dwg

7. If BCM logo is not in colour this is not an original drawing

125

250

1:2500

Meters

25

50

1:500

Meters

PLANNING

Client	Lewdown Holdings LTD.		
Project Name	Heathrow Garden Centre Sipson Road		
Drawing Title	Existing Site and location plan		
Drawn By	JF		
Scale	1:2500 and 1:500	Sheet Size	A1
Drawing No.	10760 .02	Revision	A

BCM
The Old Dairy
Winchester Hill
Sutton Scotney
Near Winchester
Hampshire
SO21 3NZ

t 01962 763 900
www.bcm.co.uk

BCM