



|               |              |
|---------------|--------------|
| Creation Date | March 2023   |
| Revisions     |              |
| Rev           | Date         |
| -             | 25.10.2018   |
|               | Description  |
|               | Sketch issue |
|               | By           |
|               | JA           |



NOTES:  
1. This drawing remains the copyright of BCM  
2. All dimensions and levels are to be checked on site prior to works commencing.  
3. Do not scale from this drawing - Use figured dimensions only.  
4. Any discrepancies found are to be reported to the Project Manager immediately.  
5. This drawing is to be read in conjunction with sub-consultants and specialists drawings.  
6. CAD File name: EV Scheme J.dwg  
7. If BCM logo is not in colour this is not an original drawing

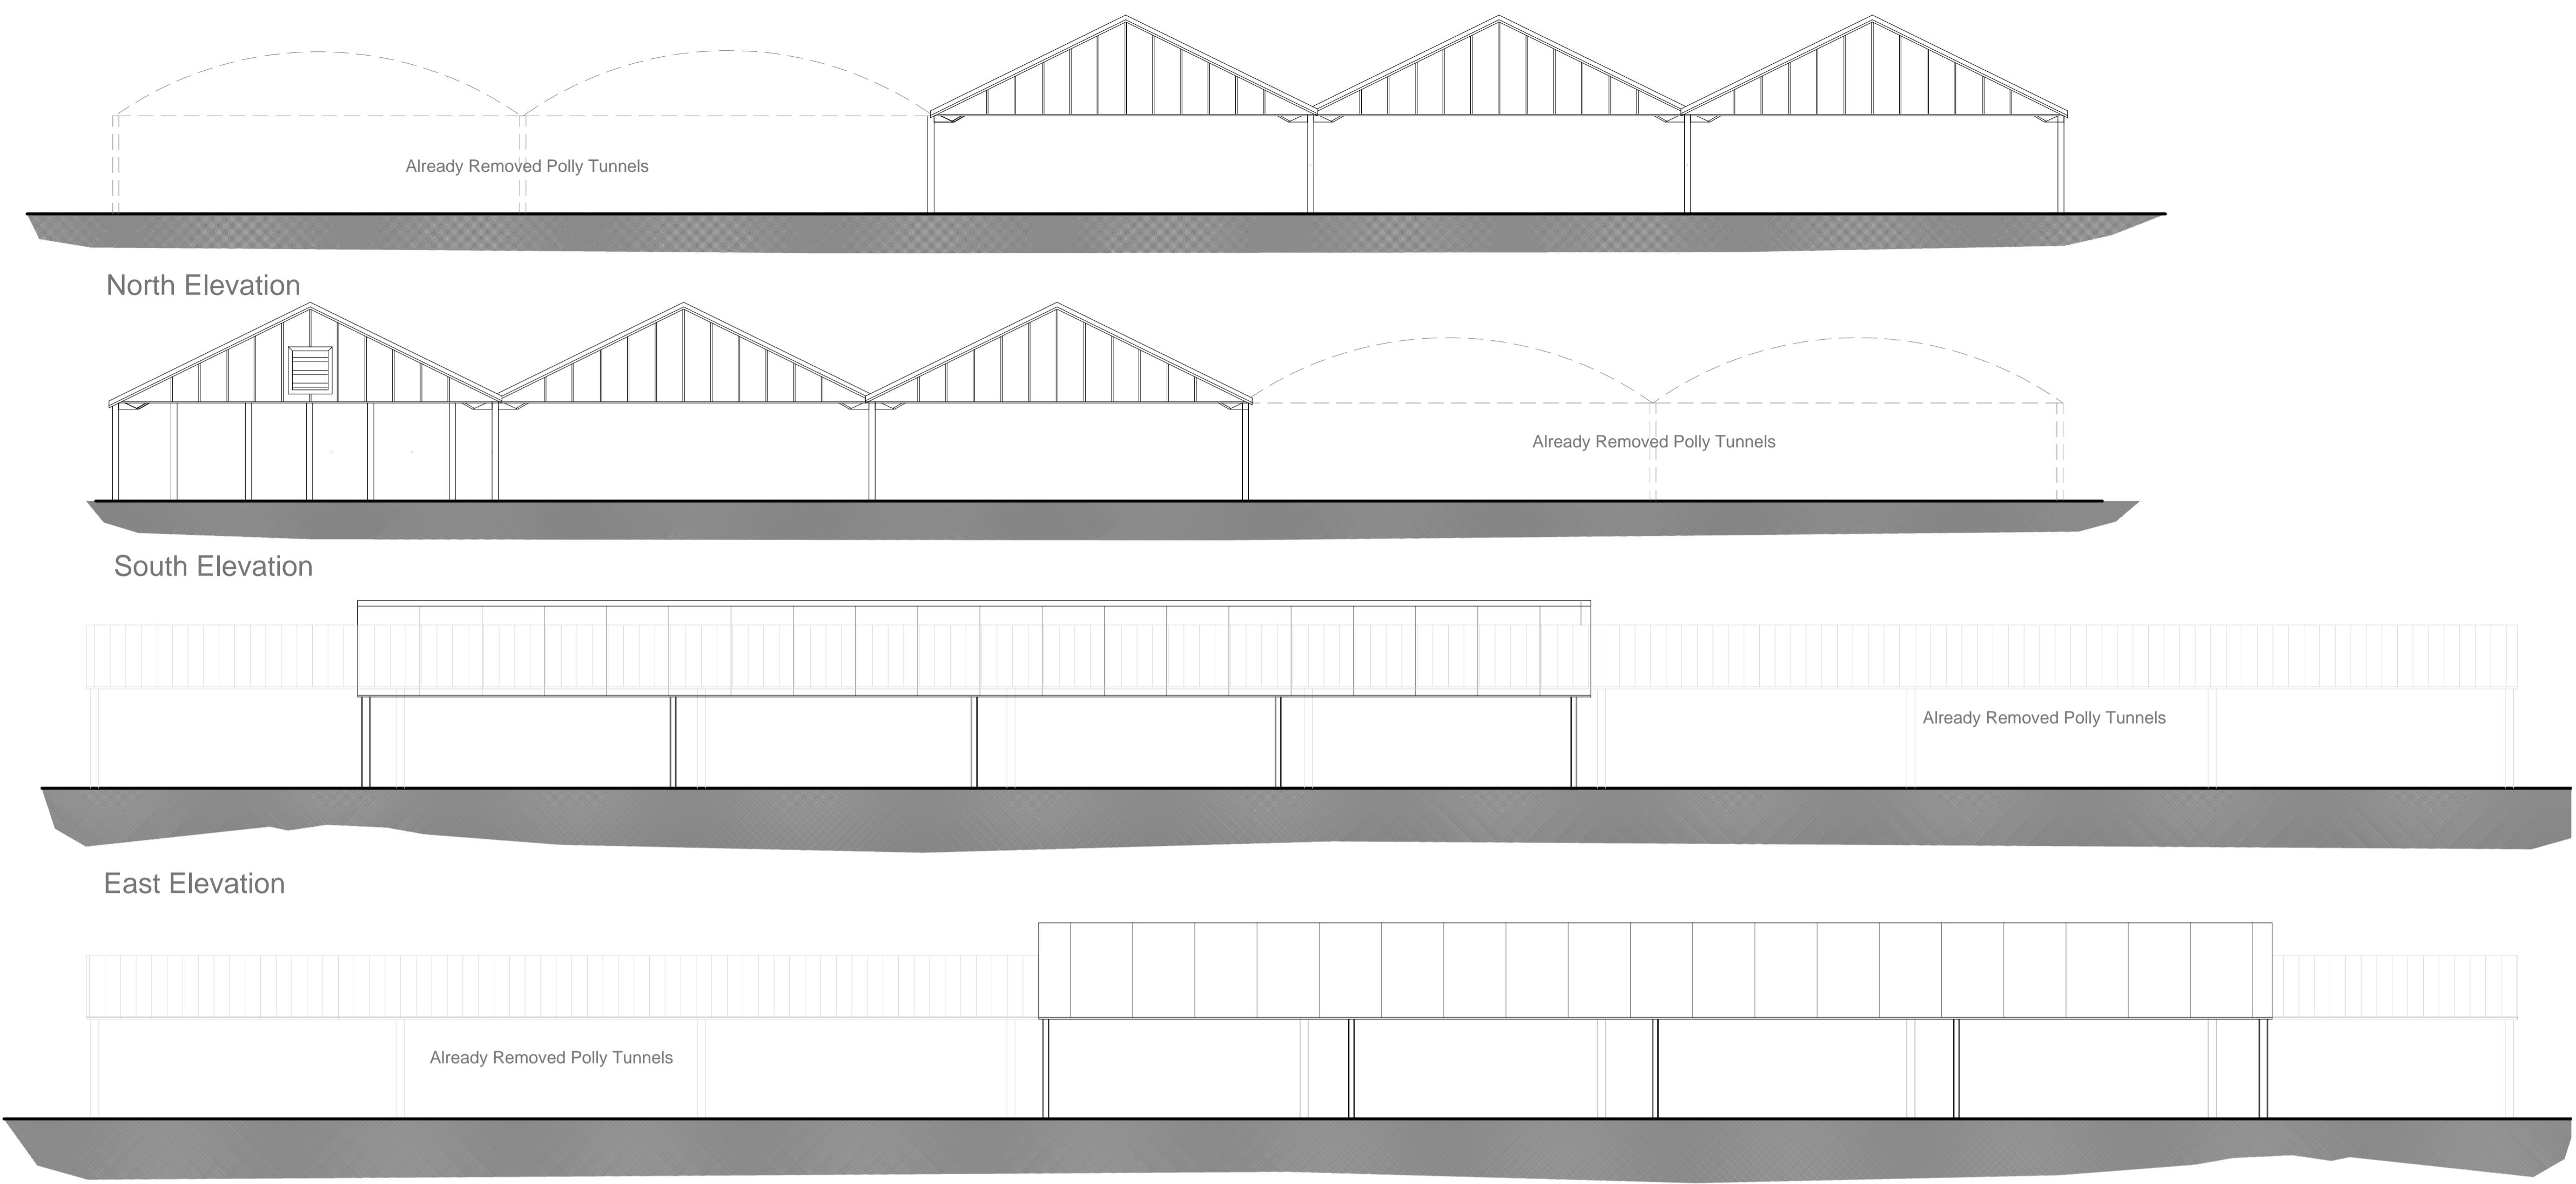

### Existing Main Building Elevations

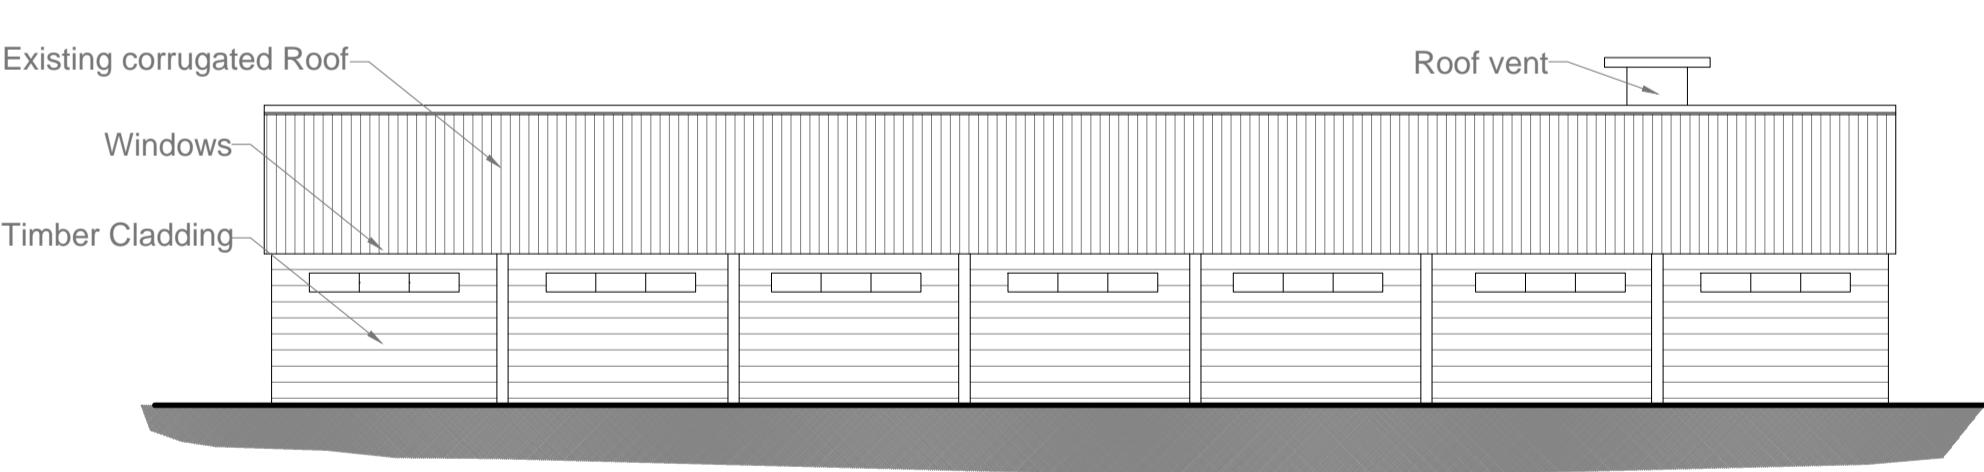

East Elevation

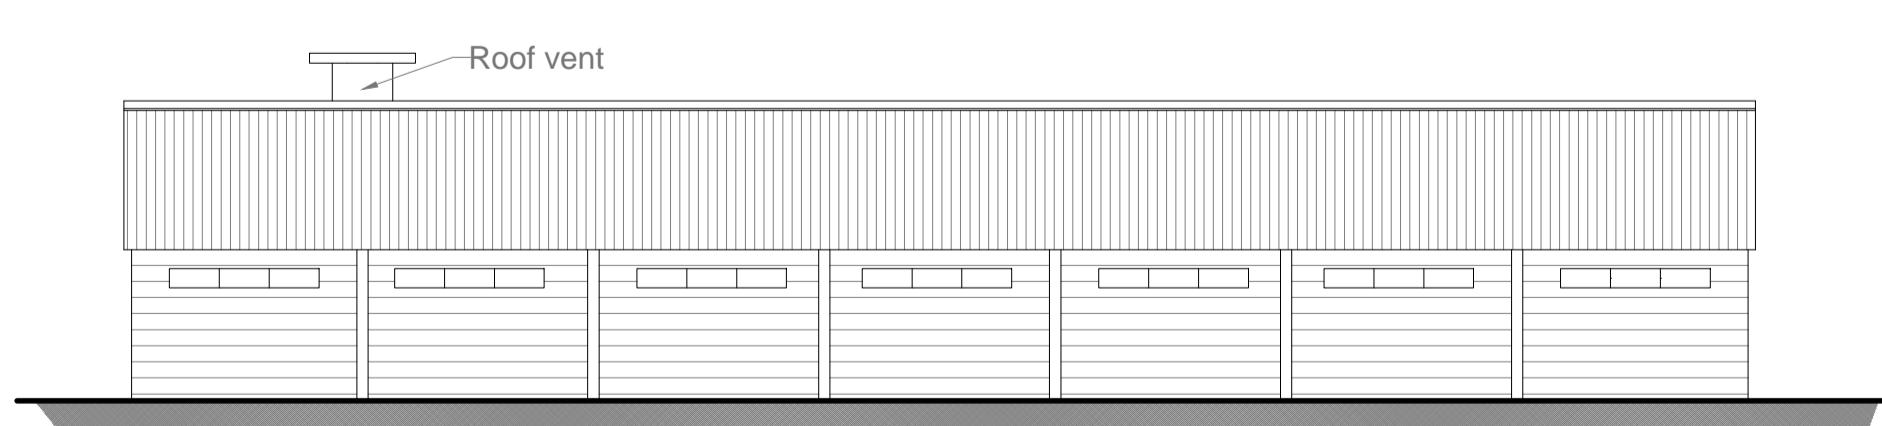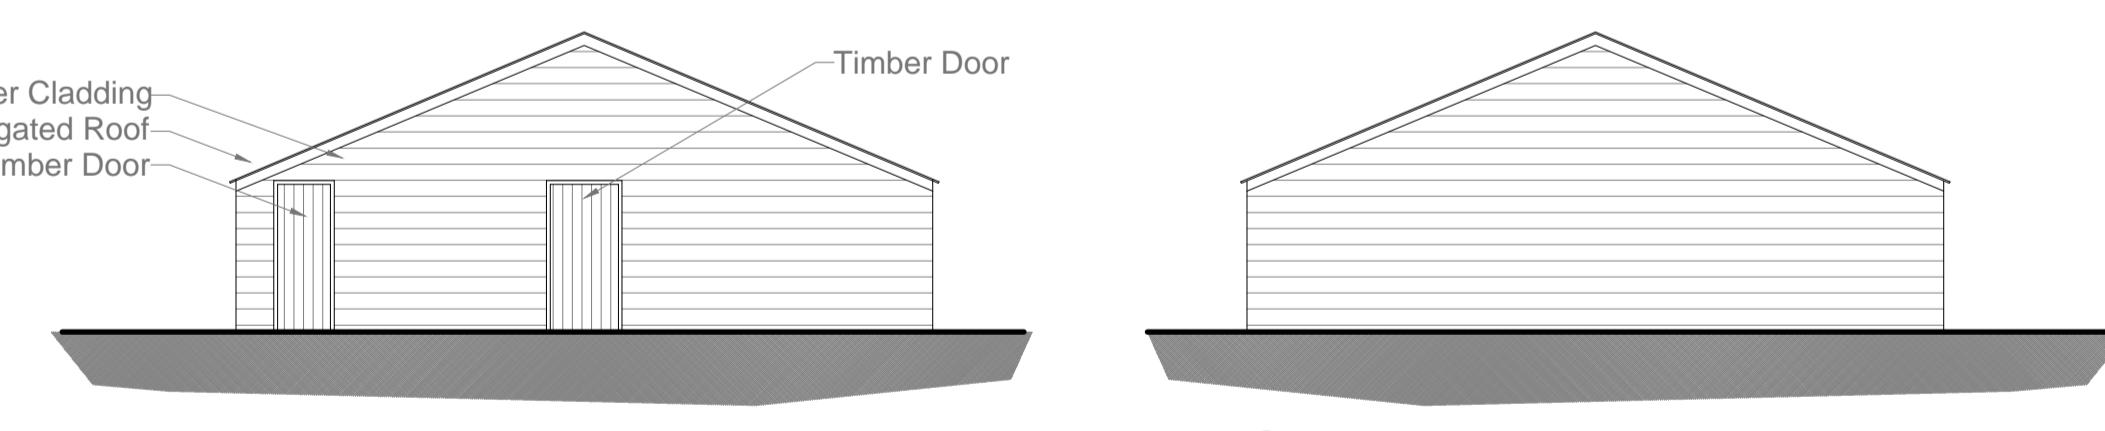

West Elevation

### Existing Barn Elevations

|               |   |            |    |
|---------------|---|------------|----|
| Client        | Lewdown Holdings LTD.   |            |    |
| Project Name  | Heathrow Garden Centre   |            |    |
| Drawing Title | Elevations of existing buildings on site                                                                                           |            |    |
| Drawn By      | JF   |            |    |
| Scale         | 1:100   | Sheet Size | A1 |
| Drawing No.   | 10760 .03   | Revision   | -  |
| BCM           | The Old Dairy<br>Winchester Hill<br>Sutton Scotney<br>Near Winchester<br>Hampshire<br>SO21 3NZ<br>t 01962 763 900<br>www.bcm.co.uk | BCM        |    |