



Creation Date	March 2023		
Revisions			
Rev	Date	Description	By
A	07.06.23	Various adjustments	JF
B	07.07.23	Various adjustments	JF
C	07.11.23	Various adjustments	JF
D	07.12.23	Various adjustments	JF
E	20.12.23	Addition of fire door	JF

NOTES:

1. This drawing remains the copyright of BCM
2. All dimensions and levels are to be checked on site prior to works commencing.
3. Do not scale from this drawing. Use figured dimensions only.
4. Any discrepancies found are to be reported to the Project Manager immediately.
5. This drawing is to be read in conjunction with sub-consultants and specialists drawings.
6. CAD File name: EV Scheme 1.dwg
7. If BCM logo is not in colour this is not an original drawing

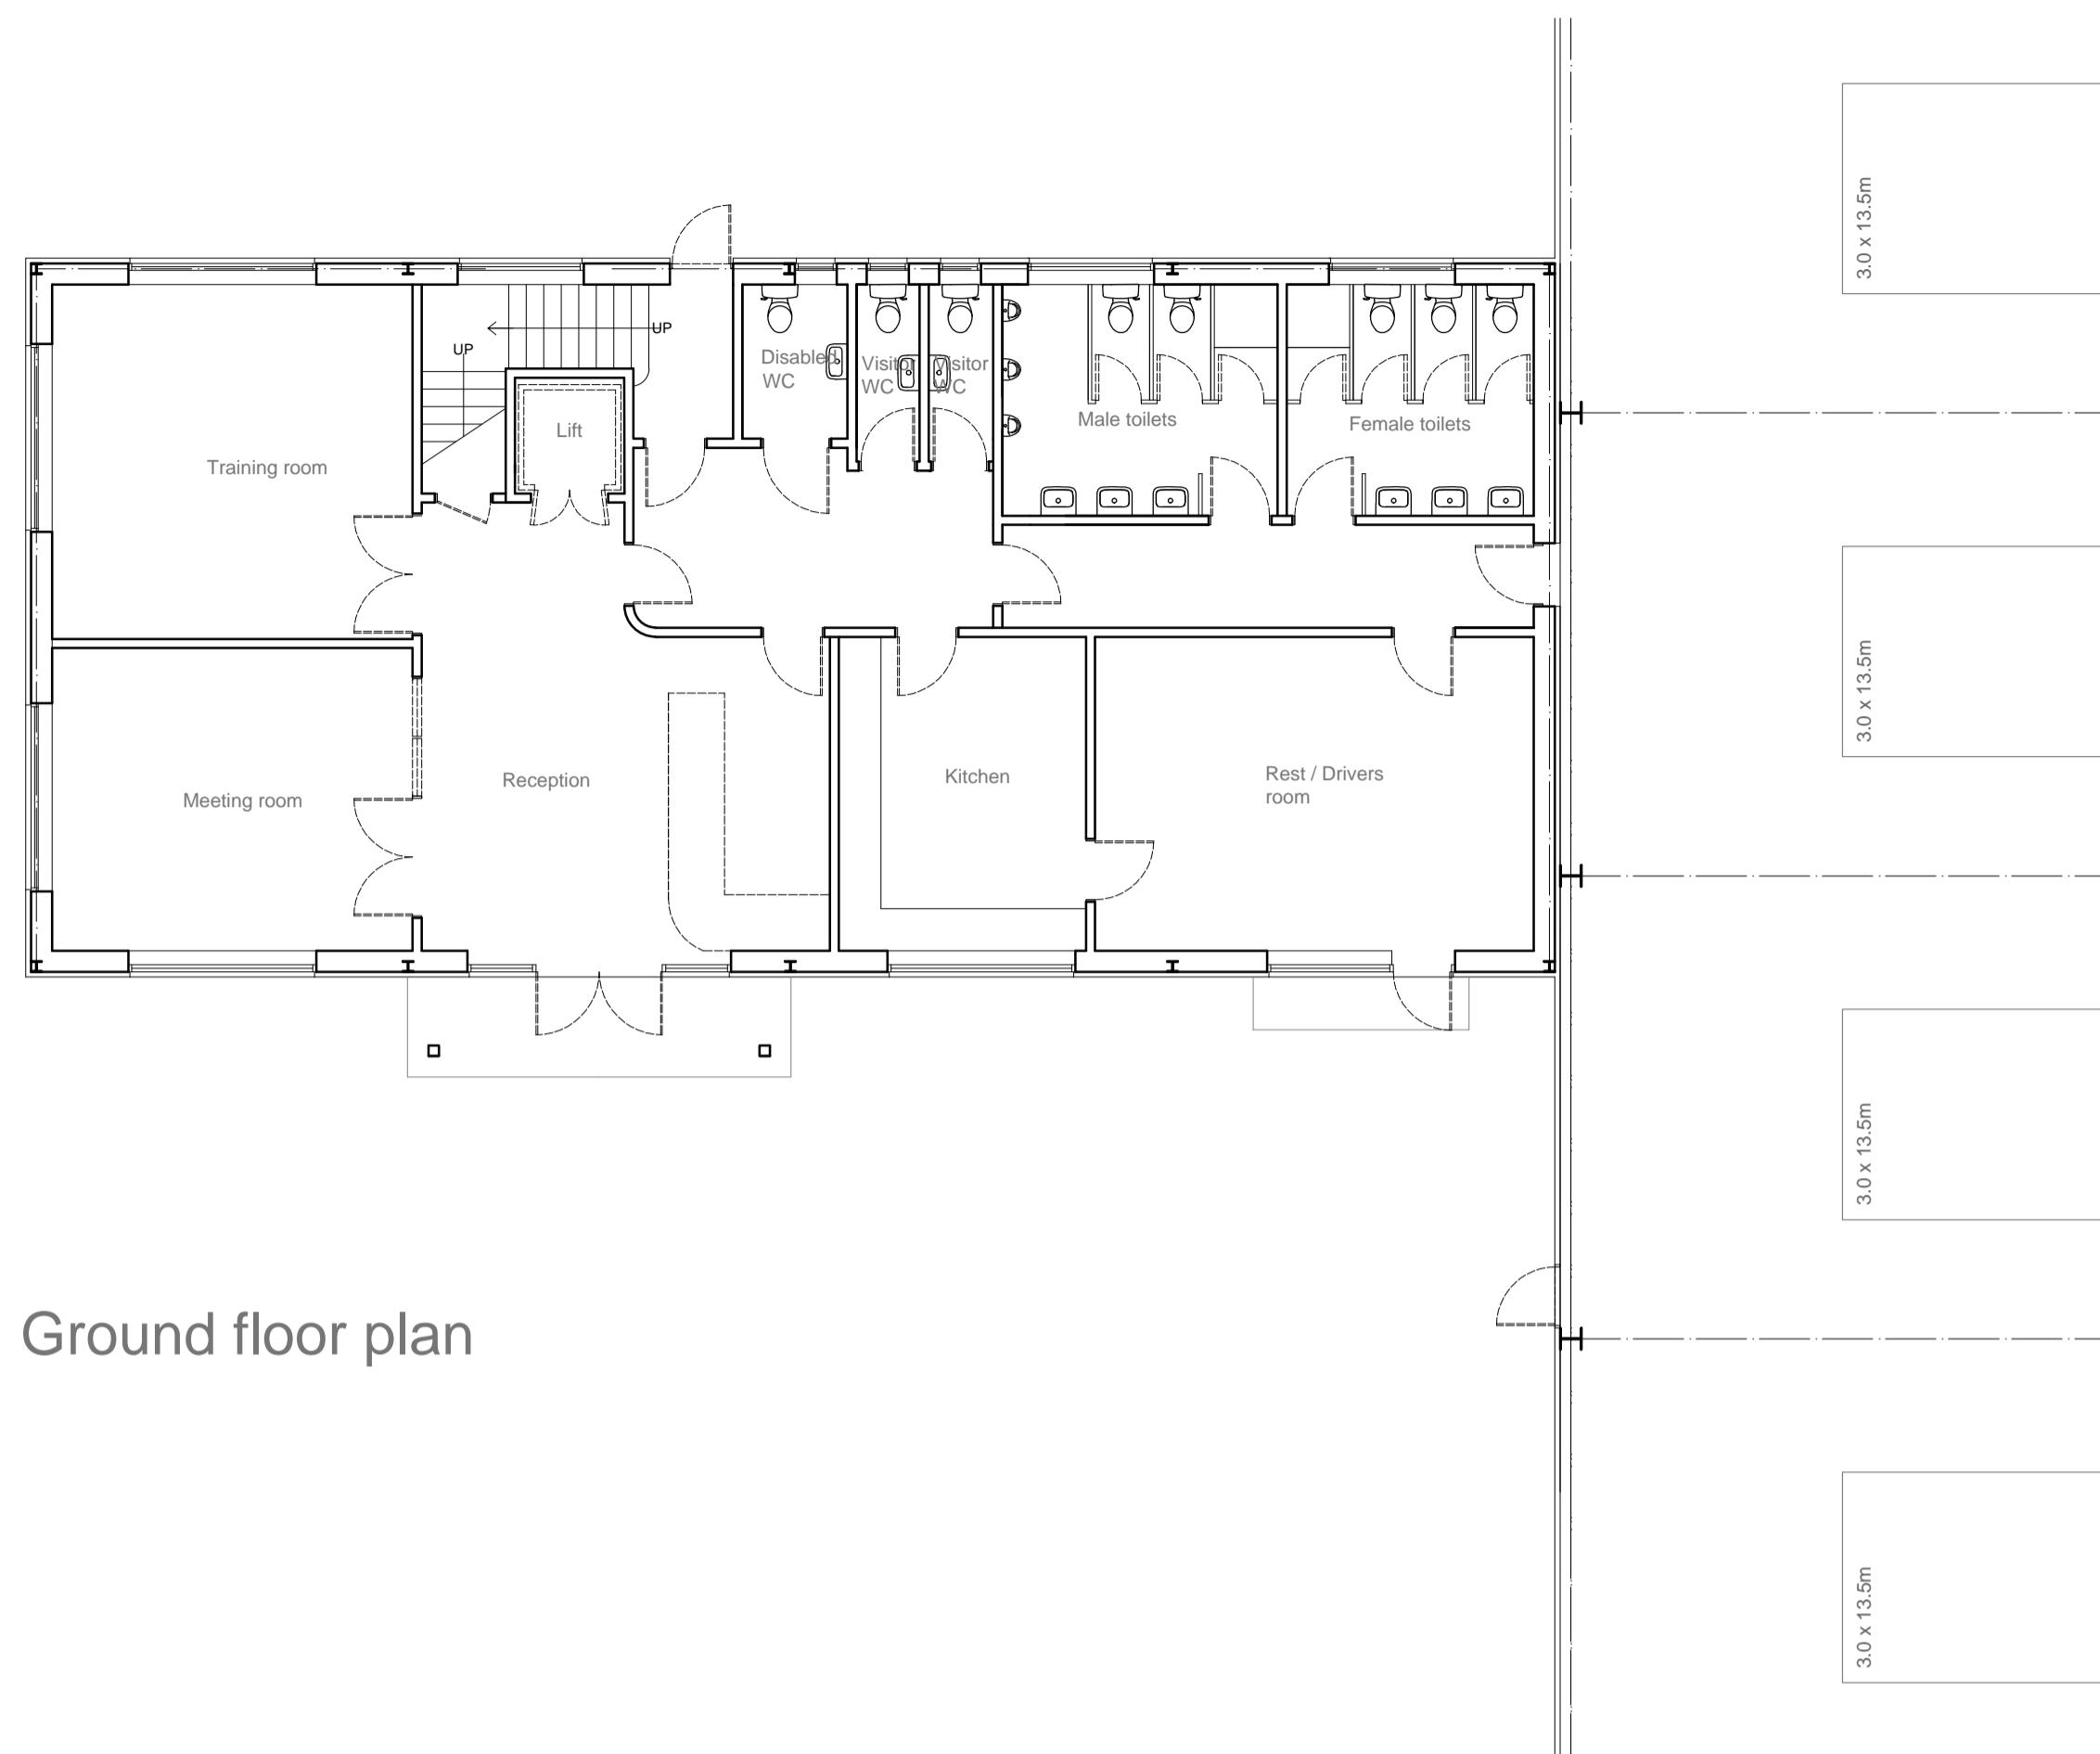


Ground floor plan

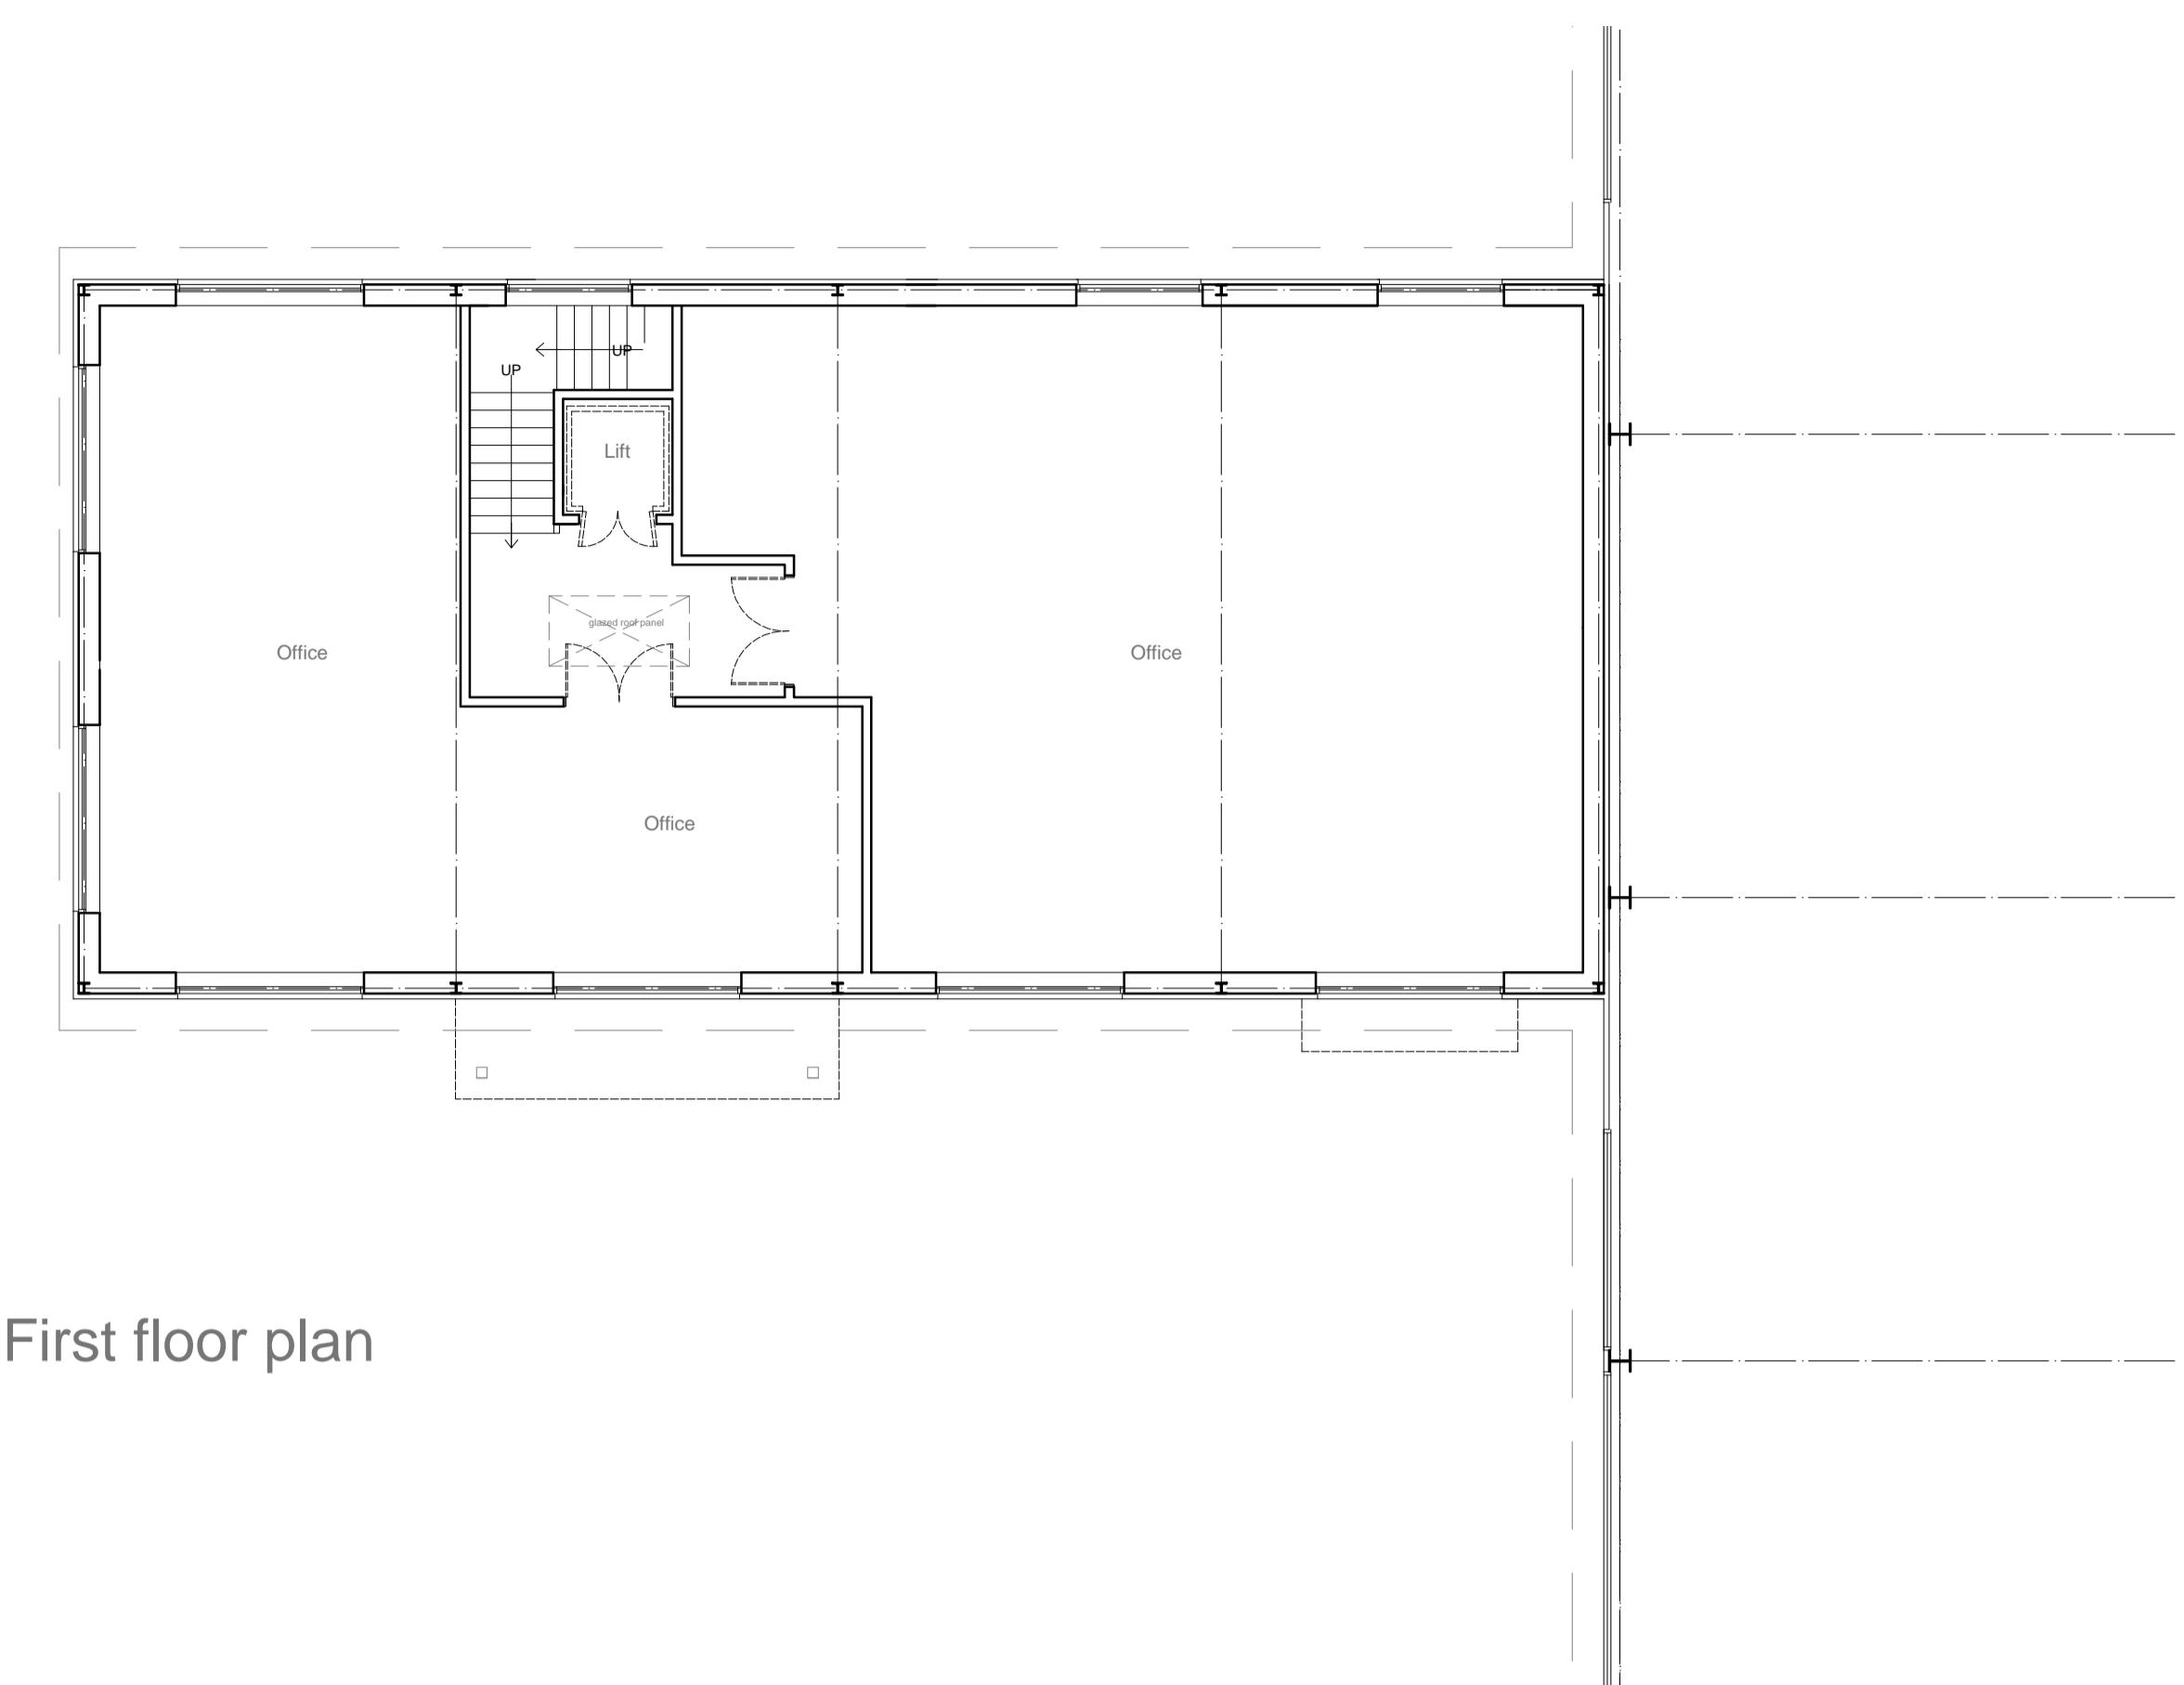


First floor plan



South elevation

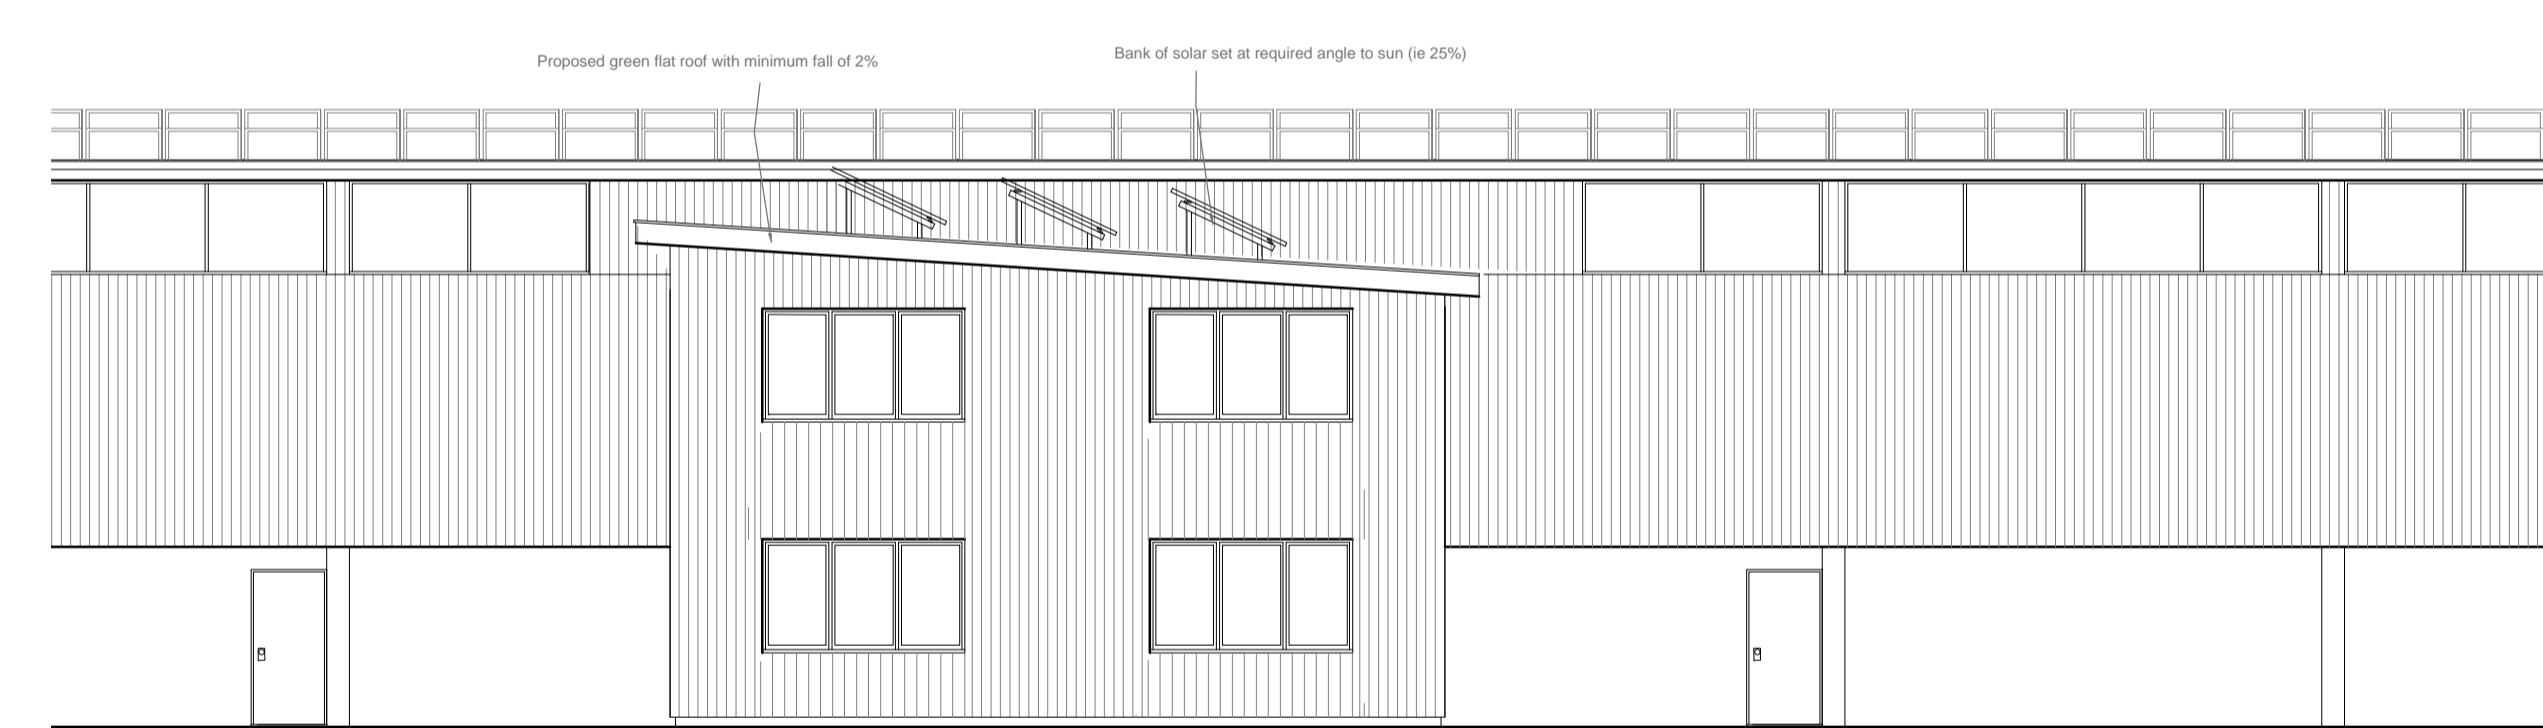

West elevation

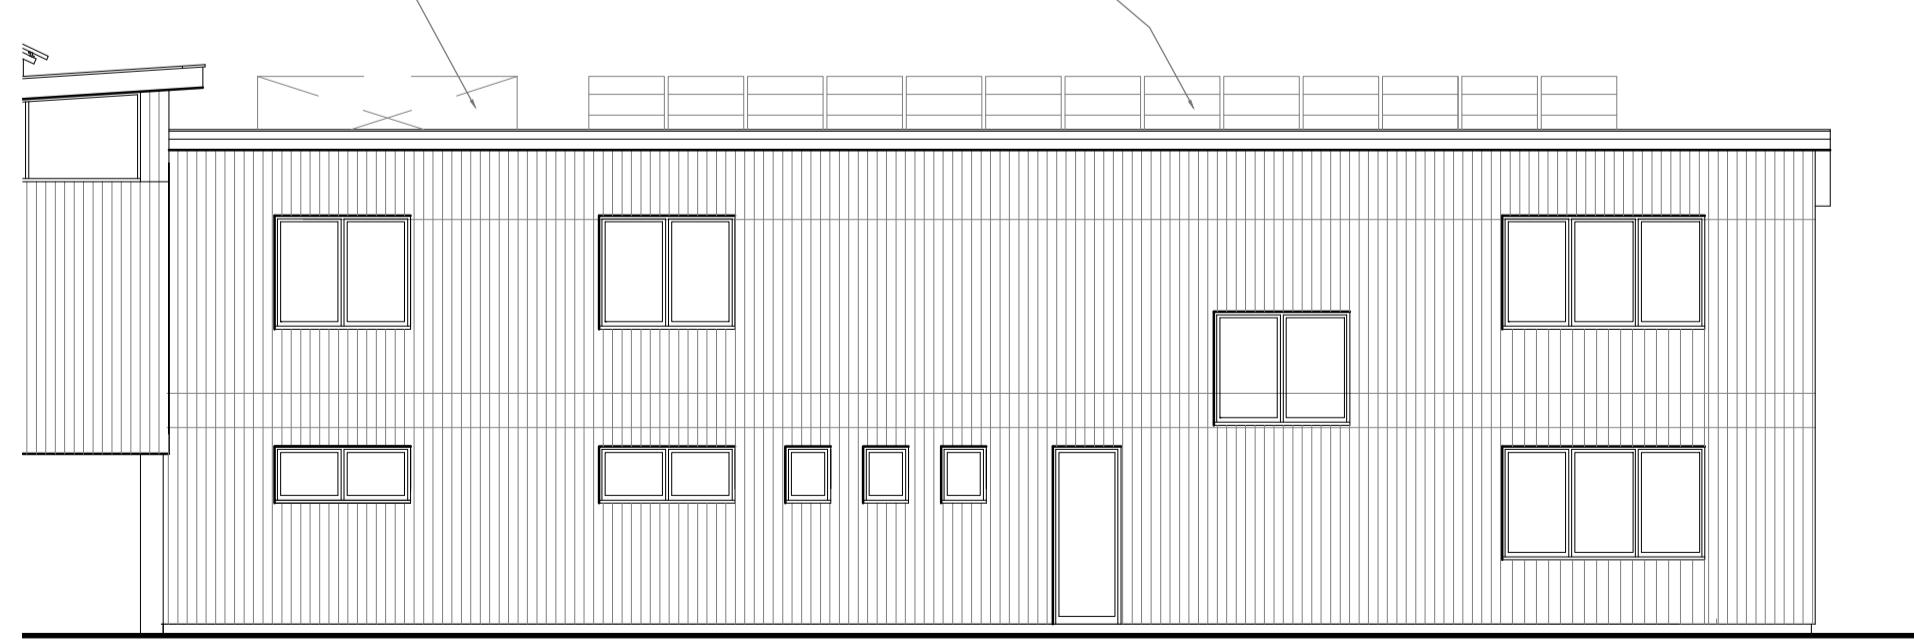

North elevation

EXTERNAL MATERIALS (office building):-

External walls:- Vertical timber boarding left natural

Roof finish:- Green (semi extensive) flat roof

Windows and doors:- Aluminum framed windows and doors

Gutters:- Extruded aluminum in colour to be finalised.

PLANNING			
Client	Lewdown Holdings LTD.		
Project Name	Heathrow Garden Centre Sipson Road		
Drawing Title	Office building proposed plans and elevations		
Drawn By	JF		
Scale	1:100	Sheet Size	A1
Drawing No.	10760 .05	Revision	E
BCM	The Old Dairy Winchester Hill Sutton Scotney Near Winchester Hampshire SO21 3NZ t 01962 763 900 www.bcm.co.uk		
BCM			