


Ground floor plan

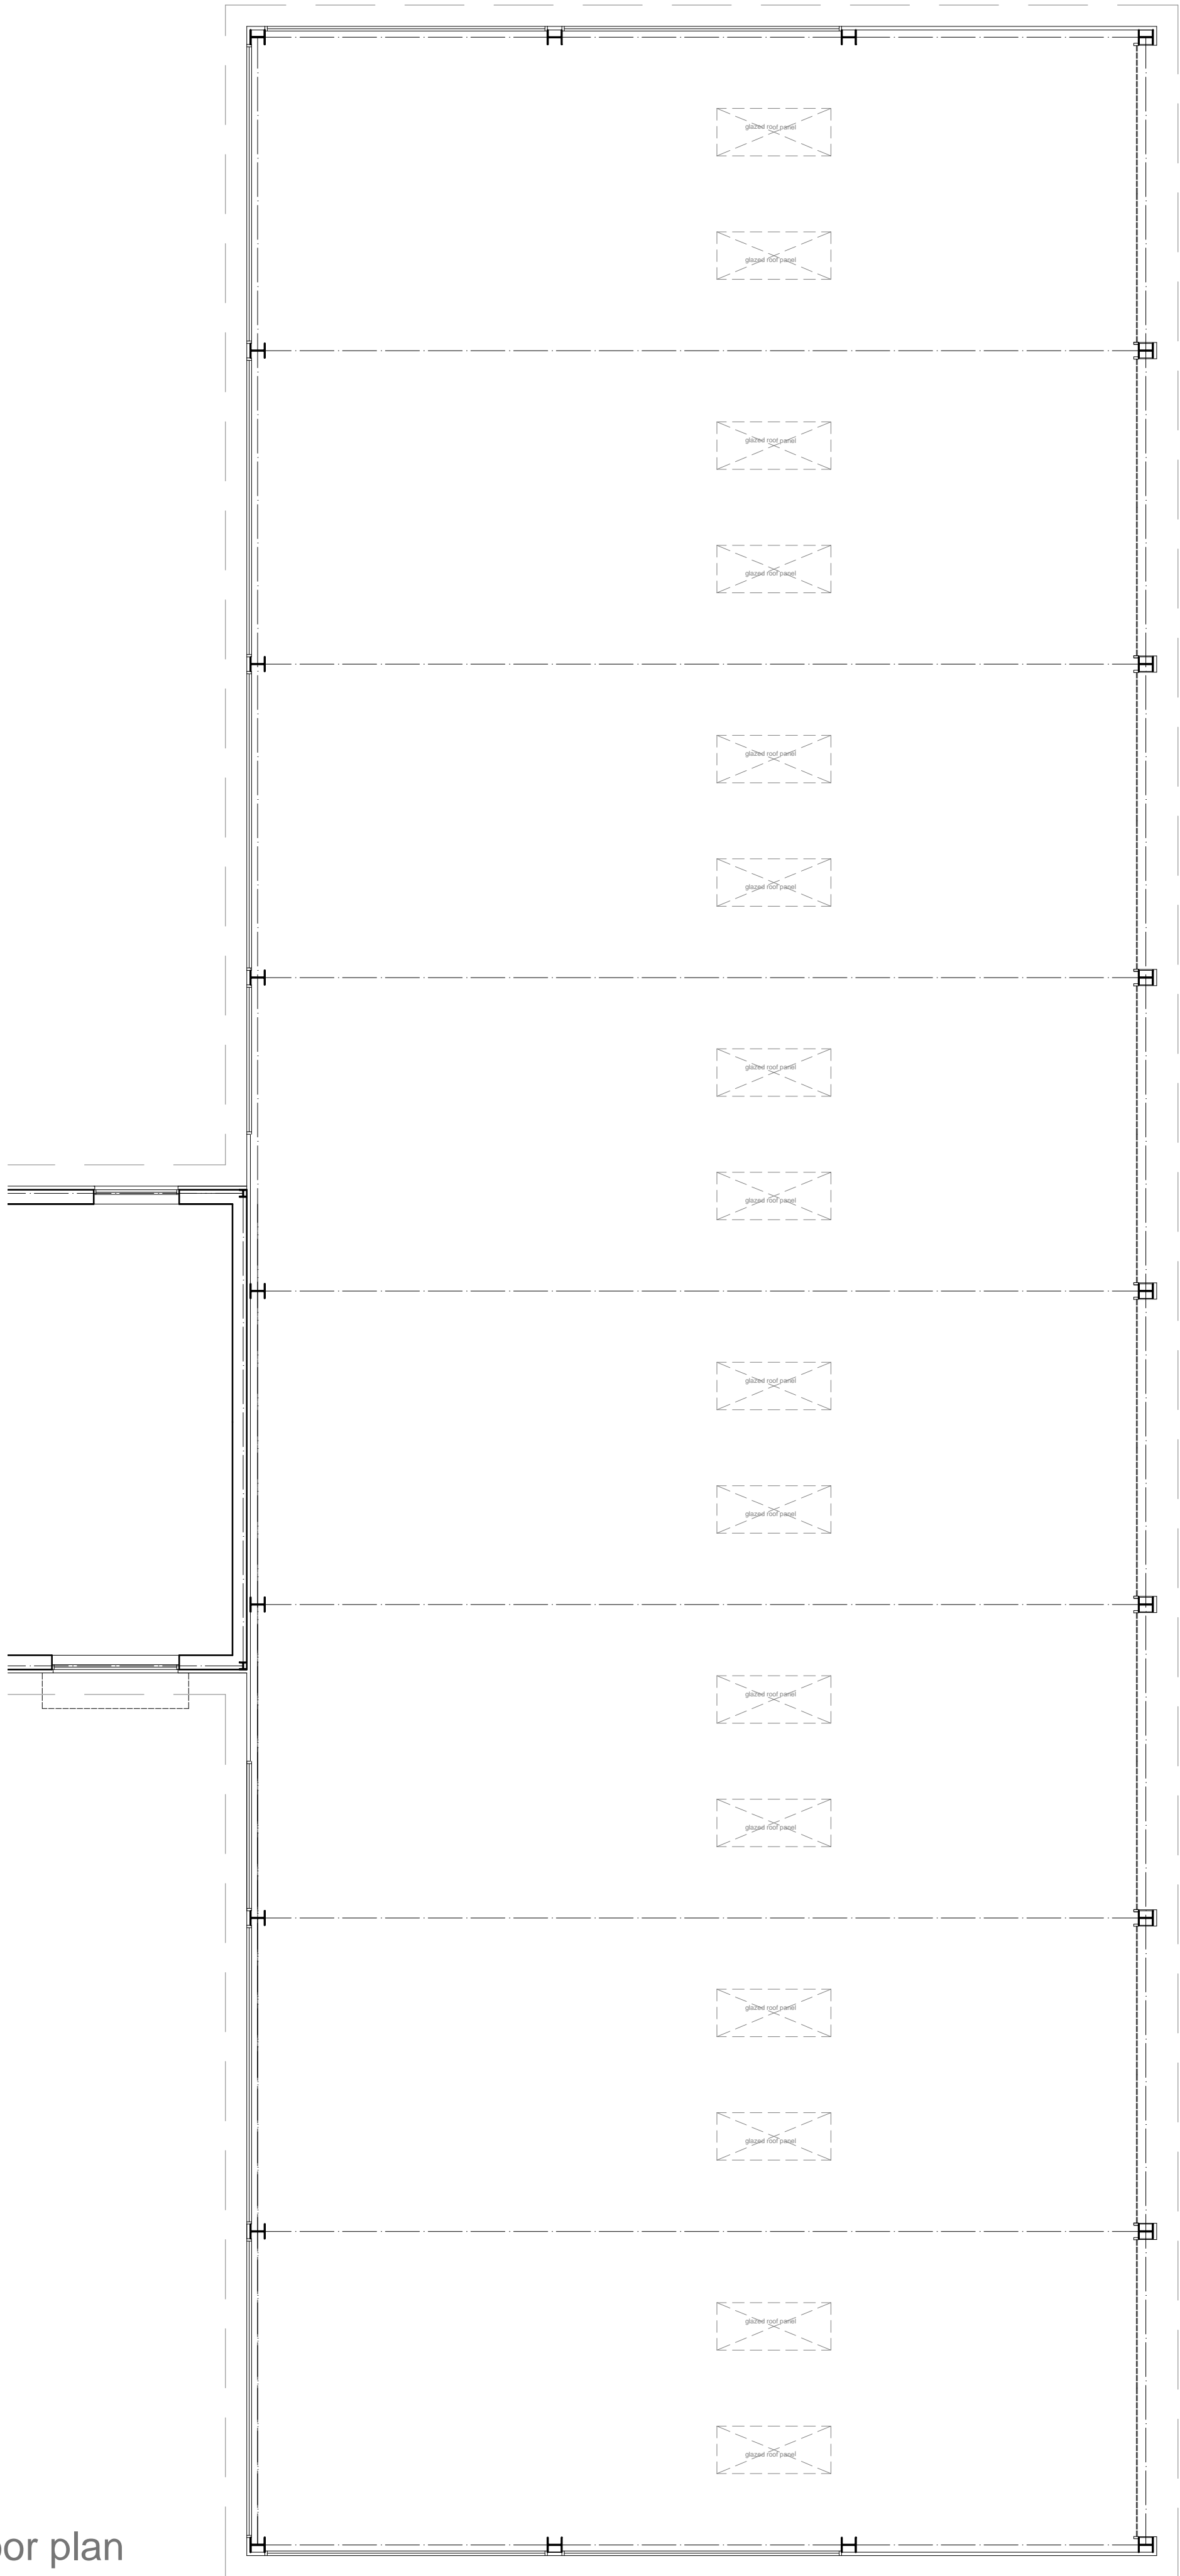

First floor level plan

Creation Date

March 2023

Revisions			
Rev	Date	Description	By
A	07.06.23	Various adjustments	JF
B	13.06.23	Various adjustments	JF
C	07.11.23	Various adjustments	JF
D	07.12.23	Various adjustments	JF

NOTES:

1. This drawing remains the copyright of BCM

2. All dimensions and levels are to be checked on site prior to works commencing.

3. Do not scale from this drawing- Use figured dimensions only.

4. Any discrepancies found are to be reported to the Project Manager immediately.

5. This drawing is to be read in conjunction with sub-consultants and specialists drawings.

6. CAD File name: EV Scheme H.dwg

7. If BCM logo is not in colour this is not an original drawing

5

10

1:100

Meters

PLANNING

Client	Lewdown Holdings LTD.		
Project Name	Heathrow Garden Centre Sipson Road		
Drawing Title	Service building proposed floor plans		
Drawn By	JF		
Scale	1:100	Sheet Size	A1
Drawing No.	10760 .06	Revision	D

BCM
The Old Dairy
Winchester Hill
Sutton Scotney
Near Winchester
Hampshire
SO21 3NZ

t 01962 763 900
www.bcm.co.uk

BCM