



Creation Date	March 2023
Revisions	
Rev	Date
A	07.12.23
	Description
	Various adjustments
	By
	JF


NOTES:  
1. This drawing remains the copyright of BCM  
2. All dimensions and levels are to be checked on site prior to works commencing.  
3. Do not scale from this drawing - Use figured dimensions only.  
4. Any discrepancies found are to be reported to the Project Manager immediately.  
5. This drawing is to be read in conjunction with sub-consultants and specialists  
drawings.  
6. CAD File name: EV Scheme H.dwg  
7. If BCM logo is not in colour this is not an original drawing

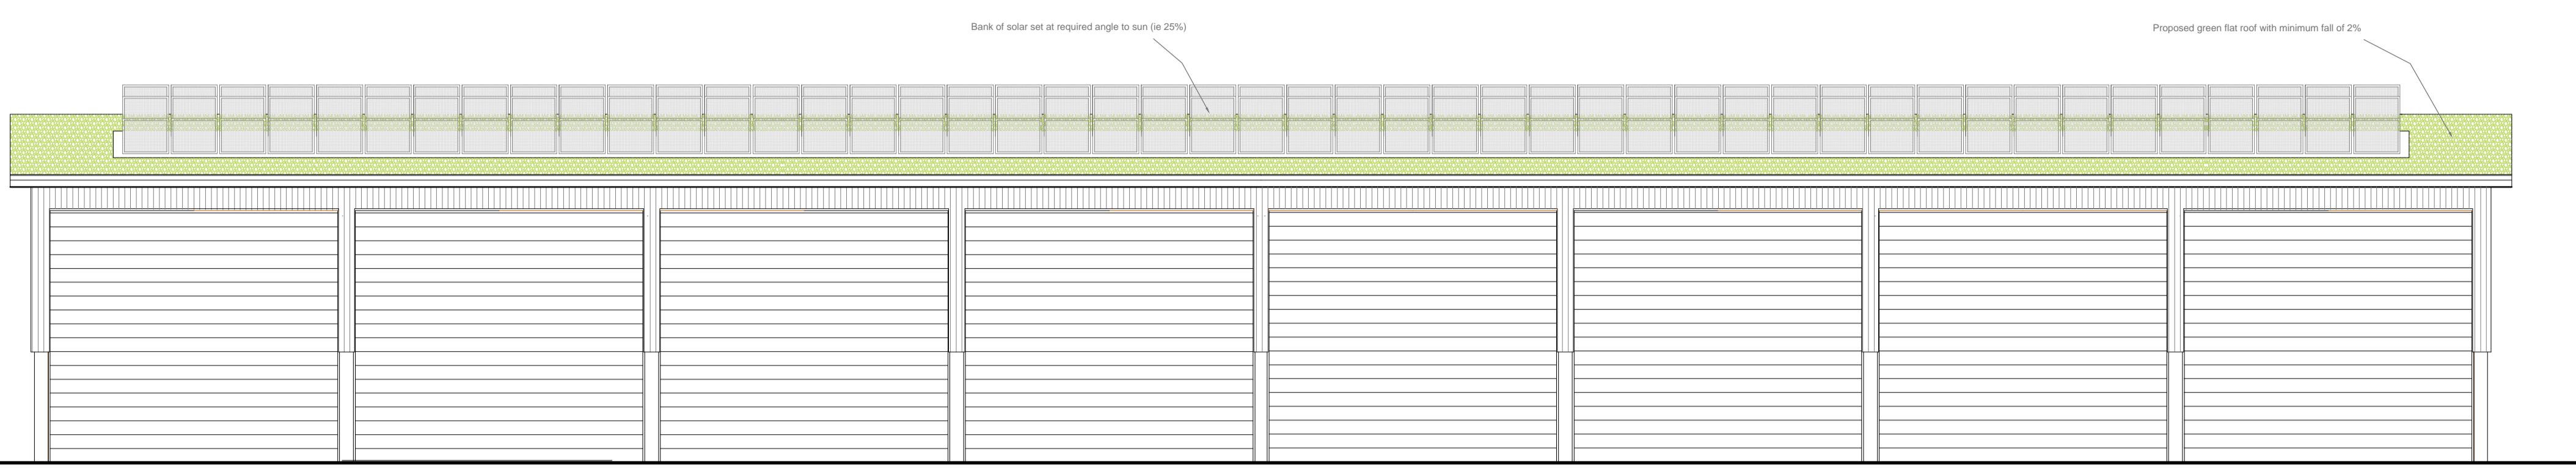


East elevation

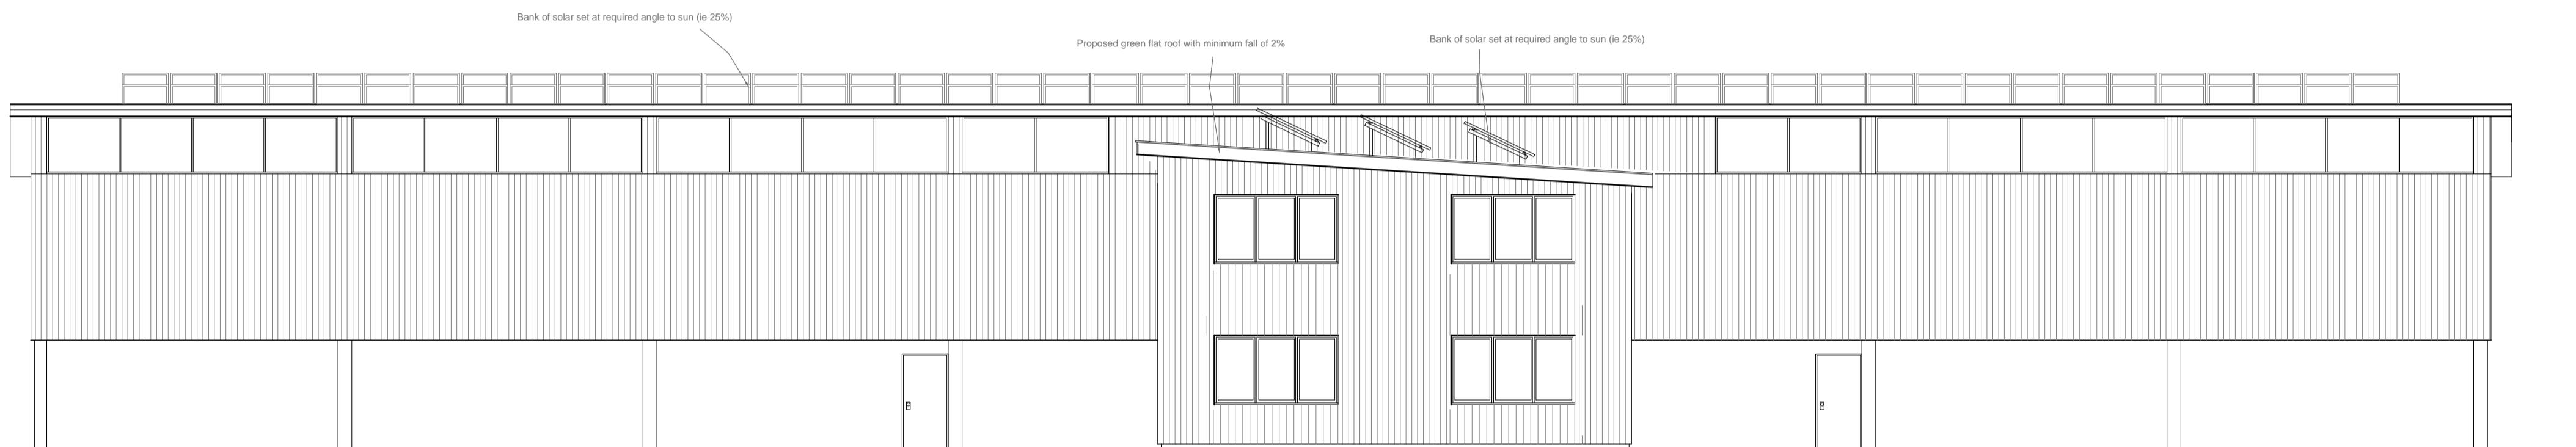

West elevation

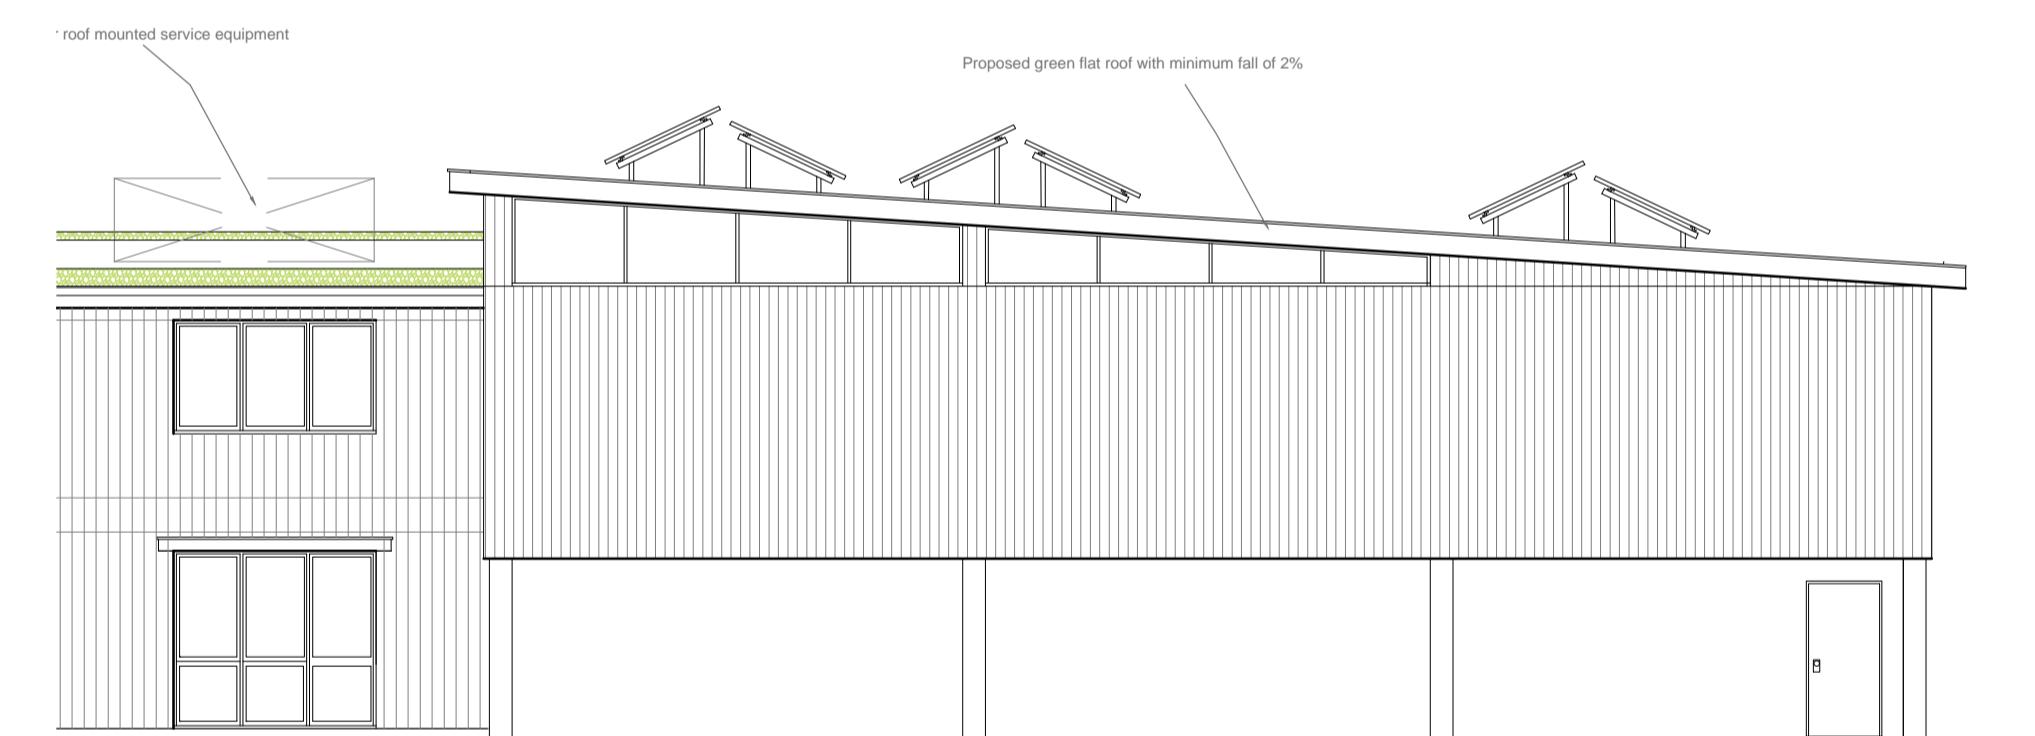

South elevation

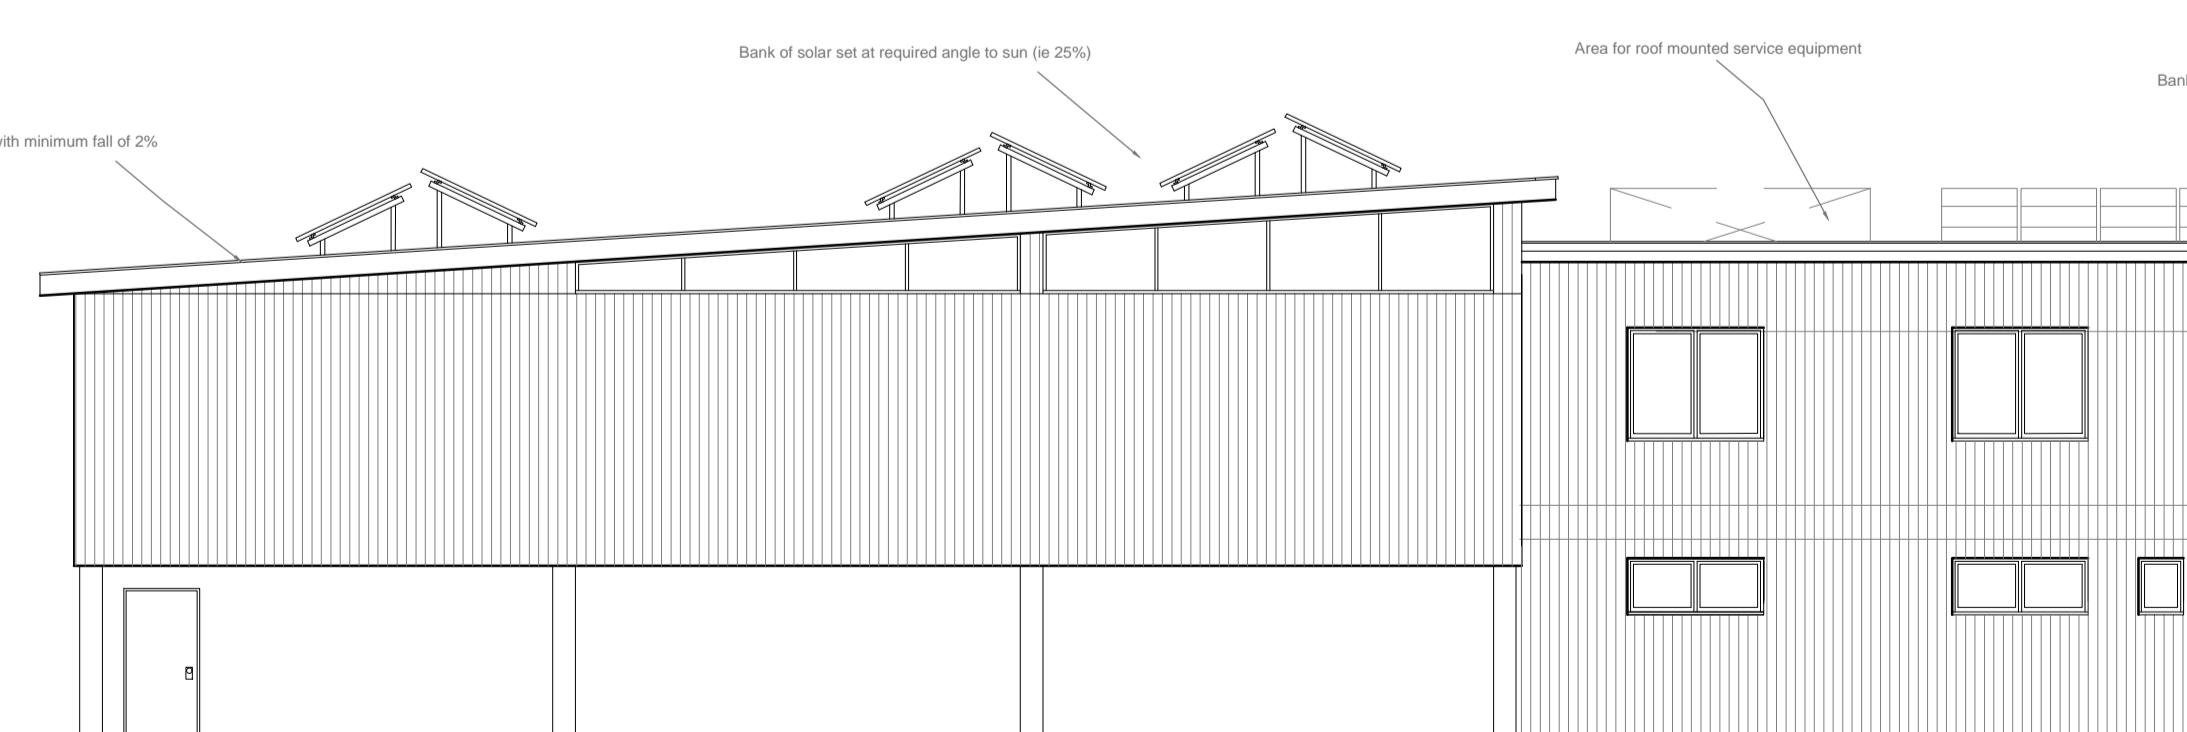

North elevation

PLANNING			
Client	Lewdown Holdings LTD.		
Project Name	Heathrow Garden Centre Sipson Road		
Drawing Title	Service building proposed elevations		
Drawn By	JF		
Scale	1:100	Sheet Size	A1
Drawing No.	10760 .07	Revision	A
BCM The Old Dairy Winchester Hill Sutton Scotney Near Winchester Hampshire SO21 3NZ t 01962 763 900 www.bcm.co.uk	BCM		

EXTERNAL MATERIALS (Service building):-  
External walls:- Concrete blockwork / panels at low level, with Vertical timber boarding left natural above  
Roof finish:- Green (semi extensive) flat roof  
Doors:- Roller shutters doors in galvanised finish  
Gutters:- Extruded aluminum in colour to be finalised.