



Creation Date	March 2023
Revisions	
Rev	Date
	Description
	By

NOTES:

- This drawing remains the copyright of BCM
- All dimensions and levels are to be checked on site prior to works commencing.
- Do not scale from this drawing - Use figured dimensions only.
- Any discrepancies found are to be reported to the Project Manager immediately.
- This drawing is to be read in conjunction with sub-consultants and specialists drawings.
- CAD File name: EV Scheme H.dwg
- If BCM logo is not in colour this is not an original drawing

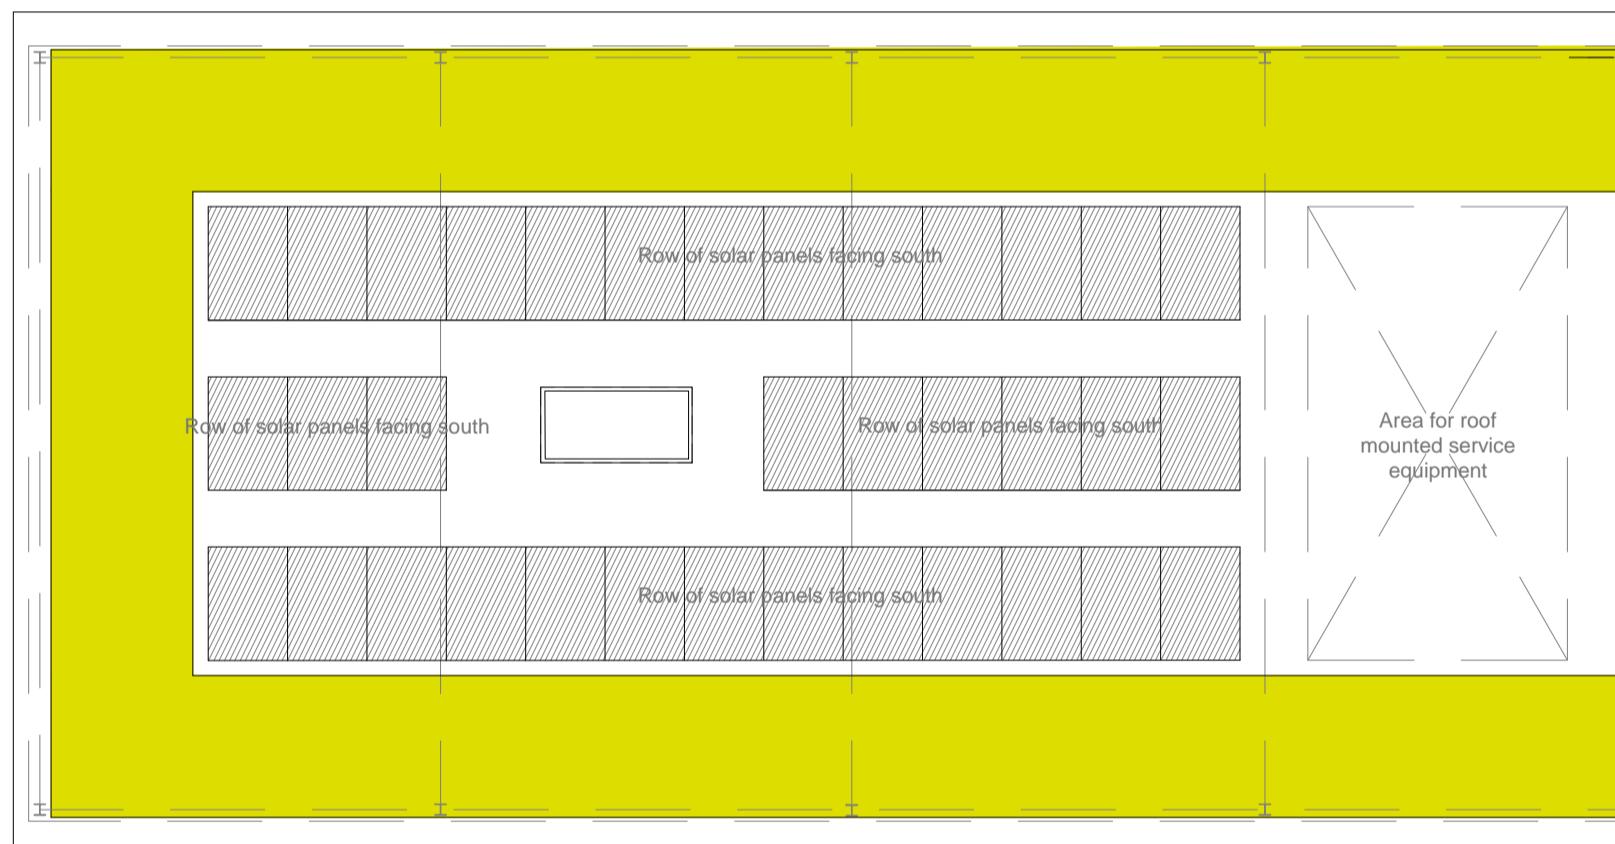

Roof plan

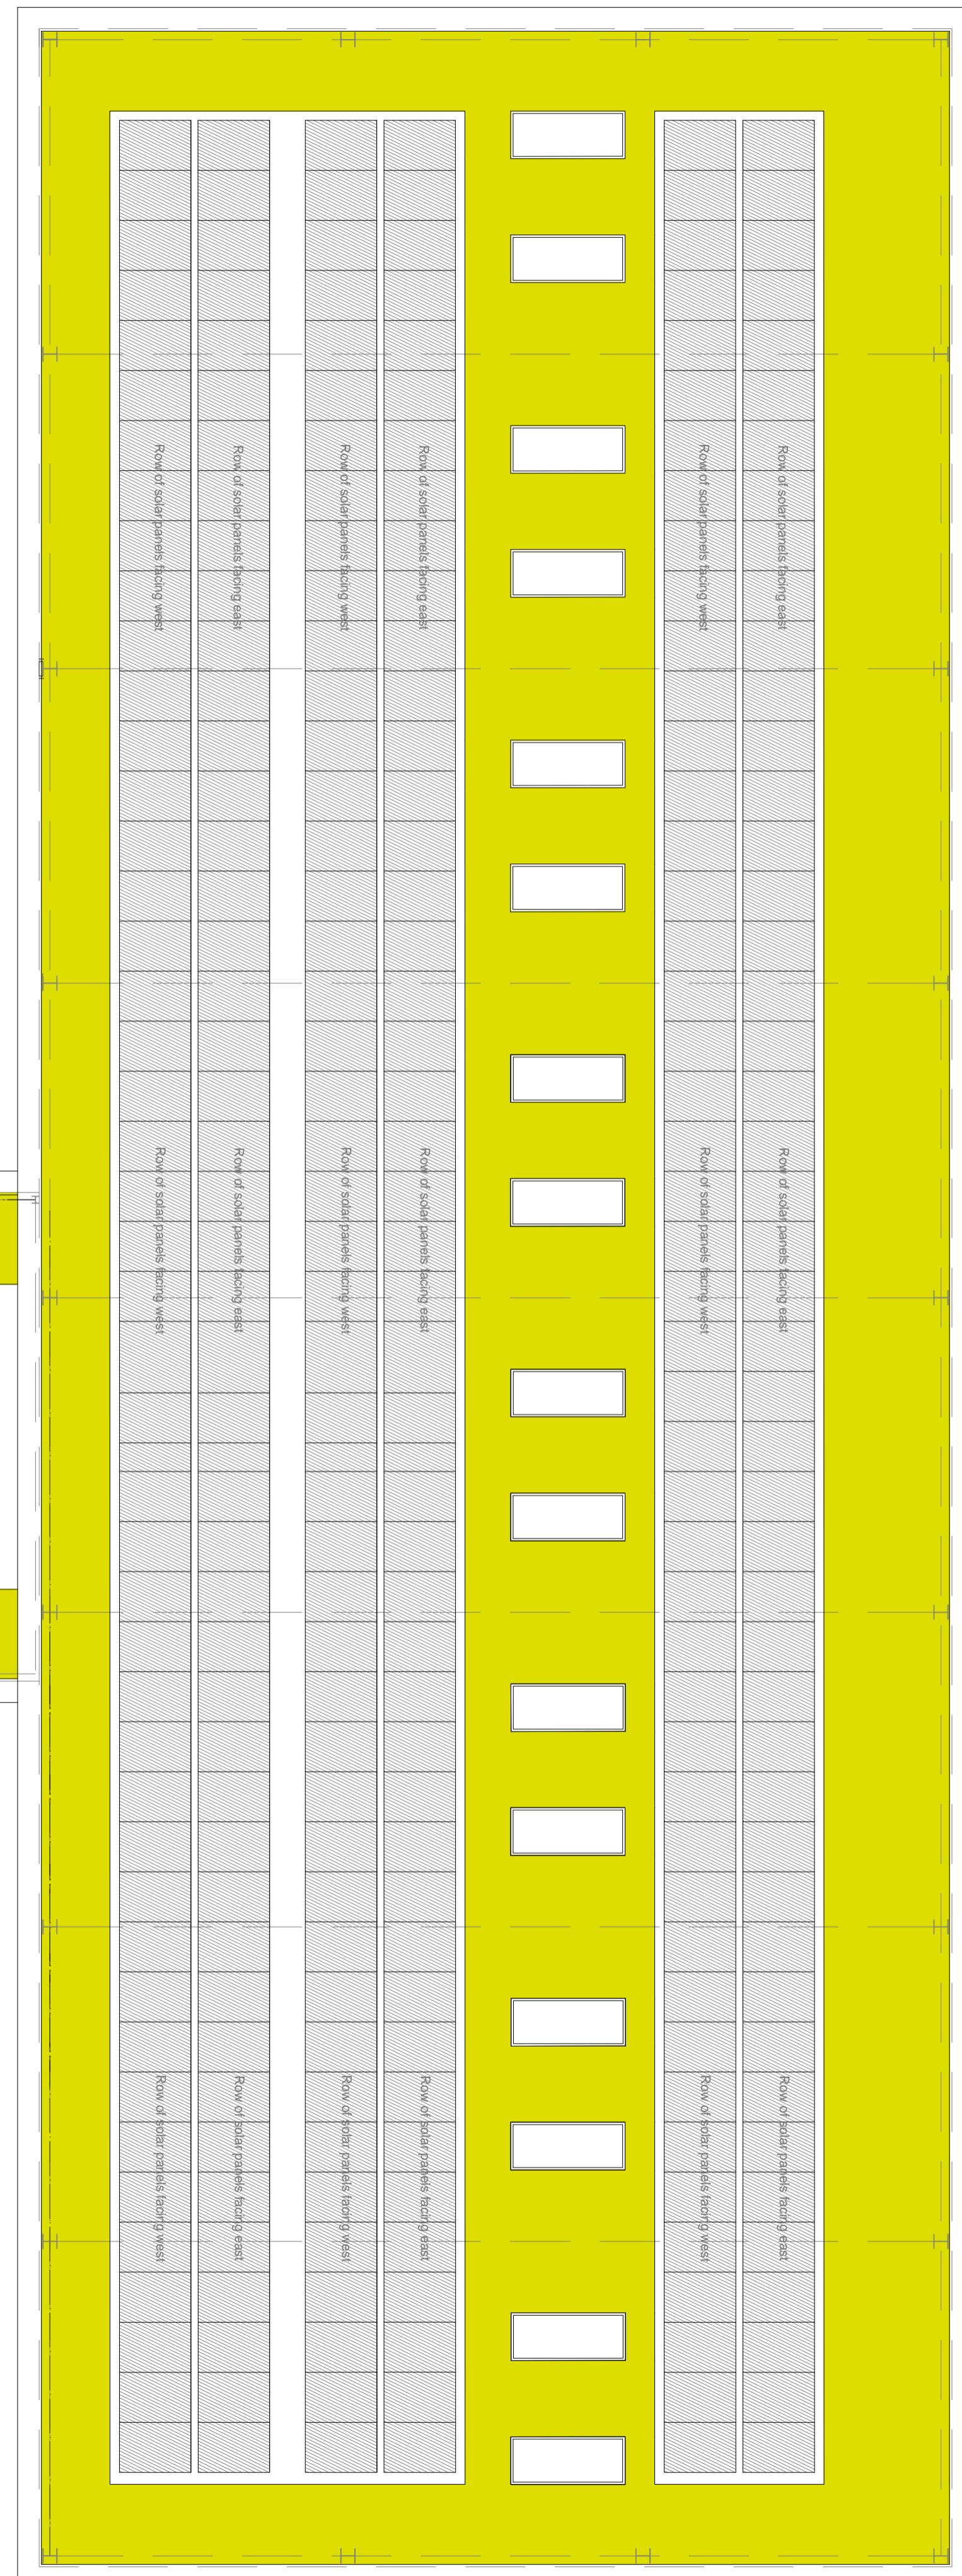

Client	Lewdown Holdings LTD.	
Project Name	Heathrow Garden Centre Sipson Road	
Drawing Title	Roof plan	
Drawn By	JF	
Scale	1:100	Sheet Size A1
Drawing No.	10760 .09	Revision
BCM The Old Dairy Winchester Hill Sutton Scotney Near Winchester Hampshire SO21 3NZ t 01962 763 900 www.bcm.co.uk	BCM	