

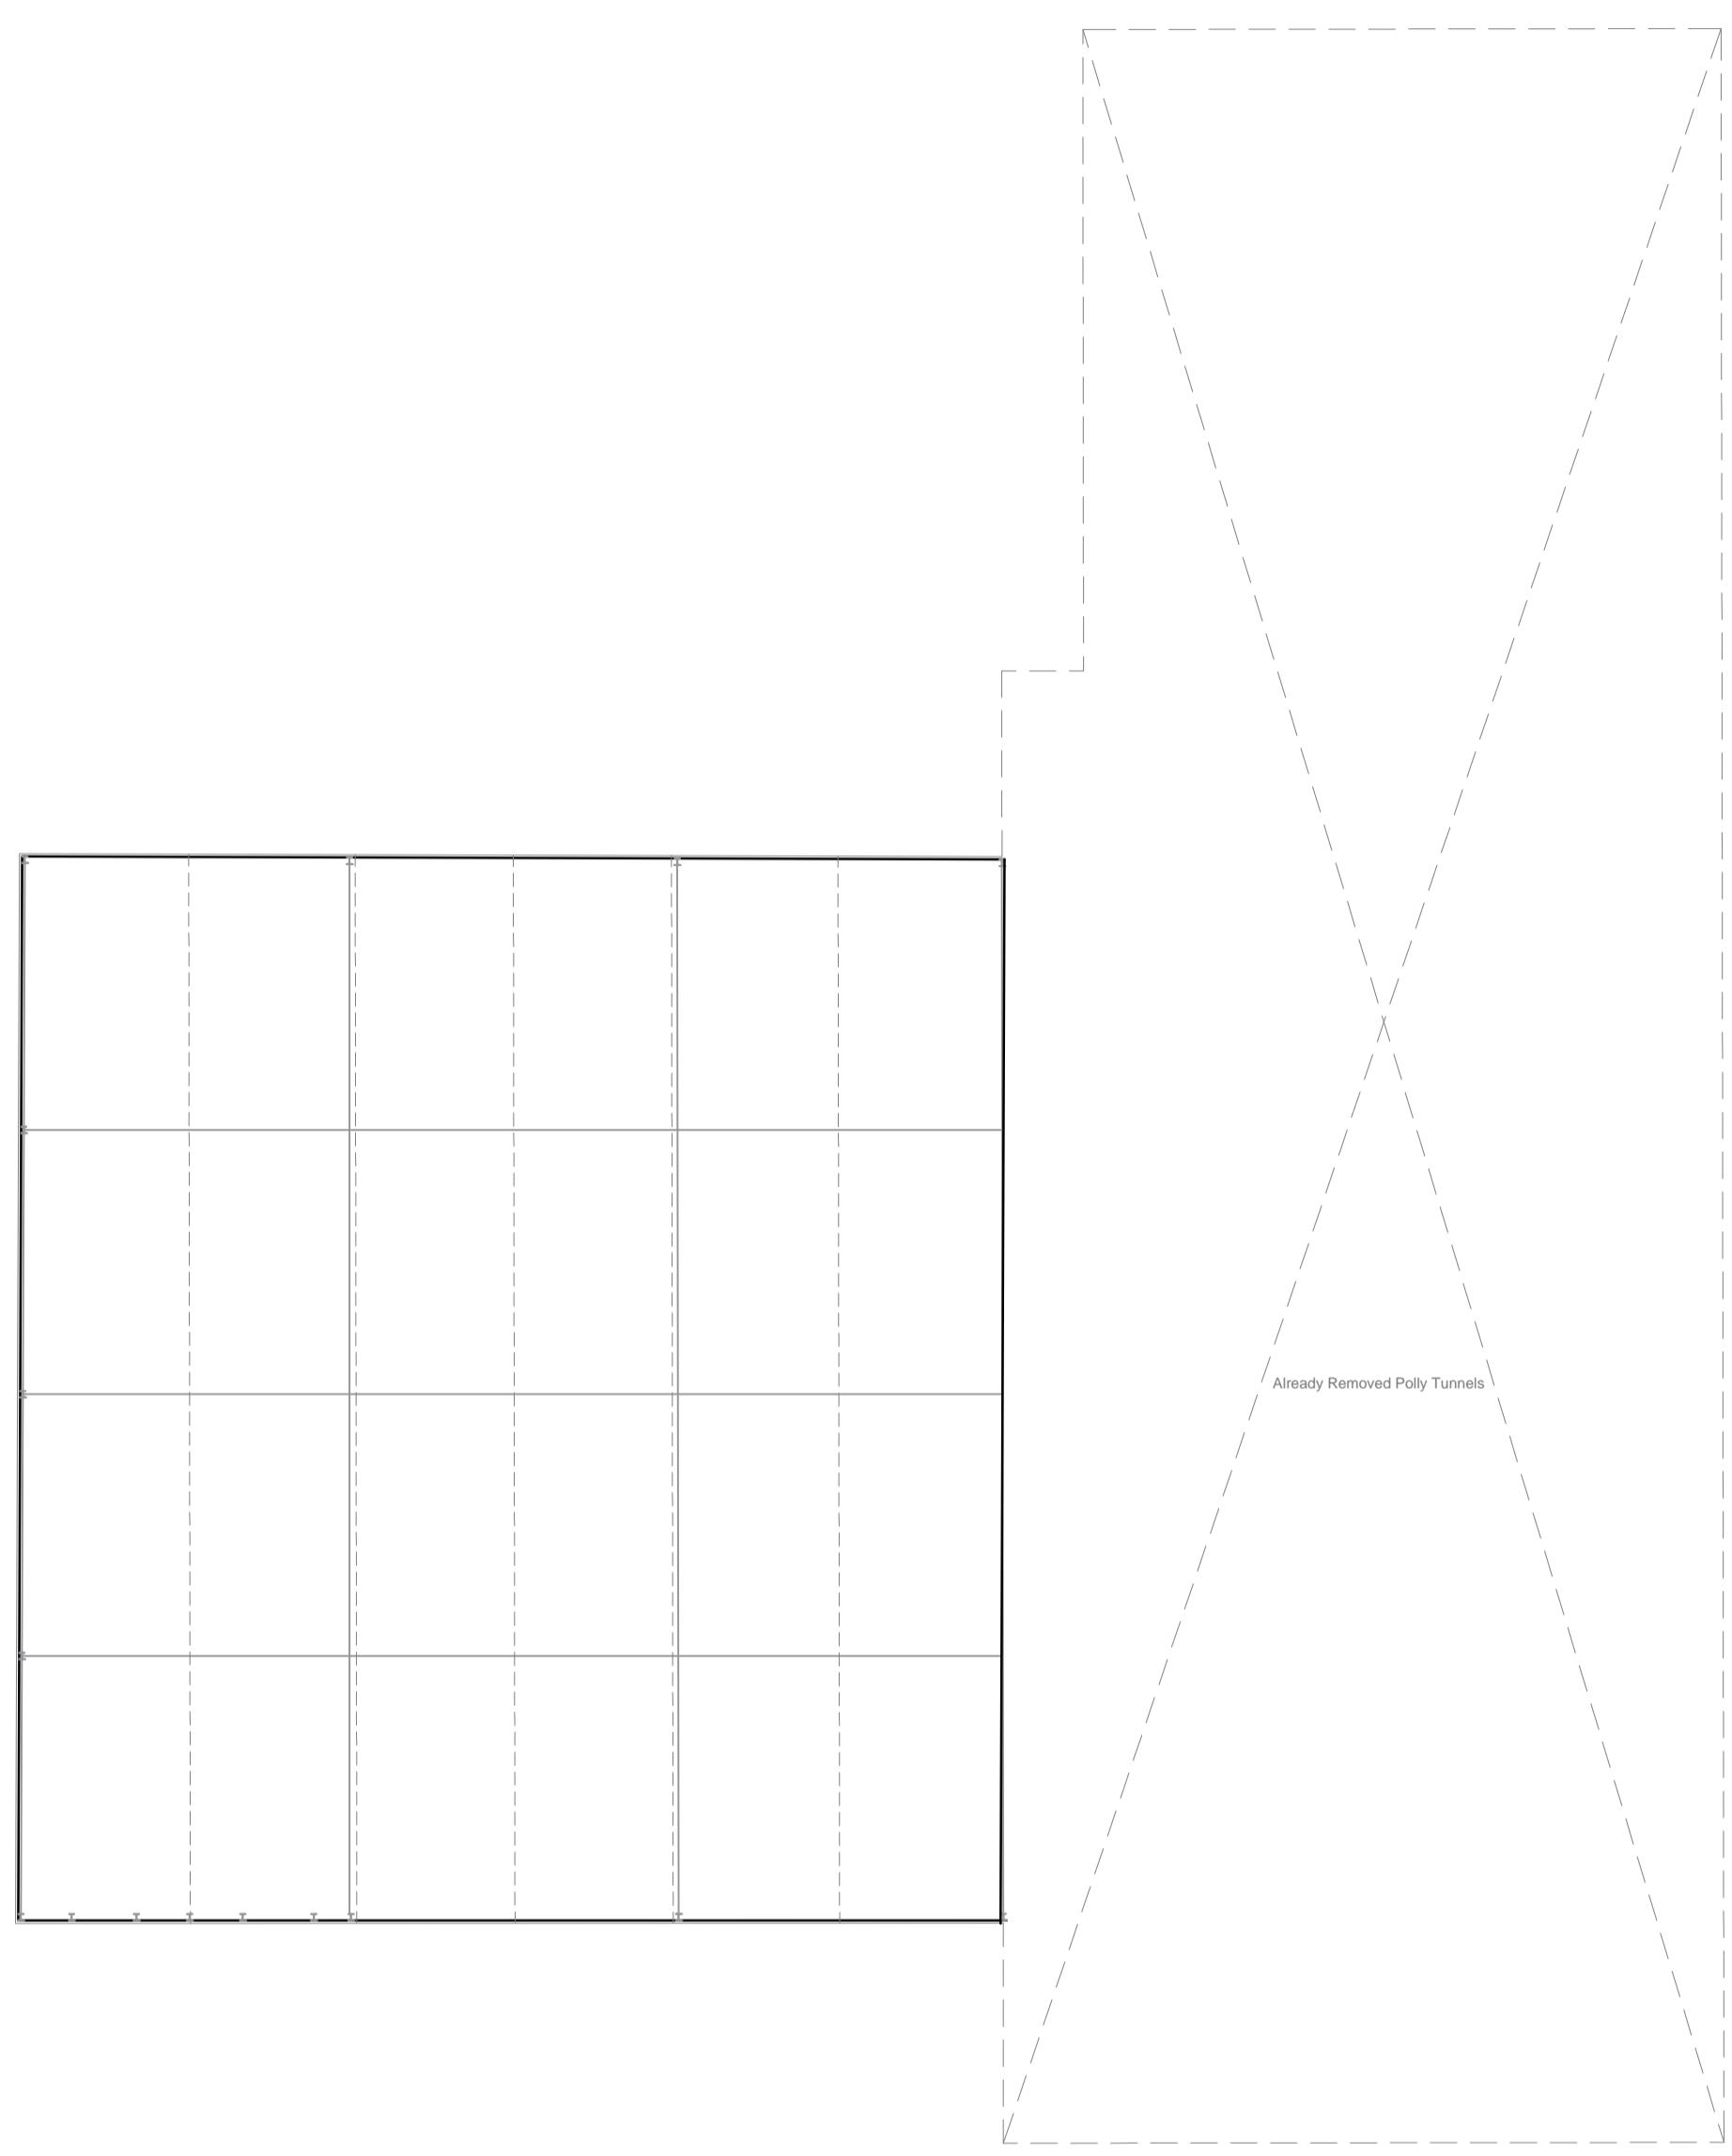


Creation Date	March 2023
Revisions	
Rev	Date
-	25.10.2018
	Description
	Sketch issue
	By
	JA
NOTES:	
1. This drawing remains the copyright of BCM	
2. All dimensions and levels are to be checked on site prior to works commencing.	
3. Do not scale from this drawing-Use figured dimensions only.	
4. Any discrepancies found are to be reported to the Project Manager immediately.	
5. This drawing is to be read in conjunction with sub-consultants and specialists drawings.	
6. CAD File name: EV Scheme J.dwg	
7. If BCM logo is not in colour this is not an original drawing	
Client	Lewdown Holdings LTD.
Project Name	Heathrow Garden Centre
Drawing Title	Floor plans of existing buildings on site
Drawn By	JF
Scale	1:200
Sheet Size	A1
Drawing No.	10760 .10
Revision	-
BCM	The Old Dairy Winchester Hill Sutton Scotney Near Winchester Hampshire SO21 3NZ t 01962 763 900 www.bcm.co.uk
BCM	

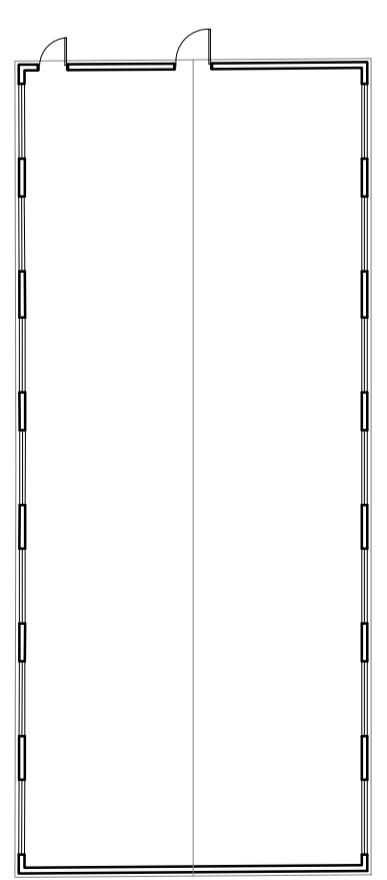

Floor plan of main building as existing  
Scale 1:200

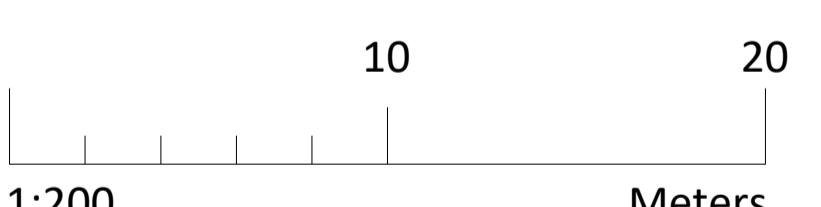

Floor plan of outbuilding as existing  
Scale 1:200

## PLANNING

Client	Lewdown Holdings LTD.	
Project Name	Heathrow Garden Centre	
Drawing Title	Floor plans of existing buildings on site	
Drawn By	JF	
Scale	1:200	Sheet Size A1
Drawing No.	10760 .10	Revision -
BCM	The Old Dairy Winchester Hill Sutton Scotney Near Winchester Hampshire SO21 3NZ t 01962 763 900 www.bcm.co.uk	BCM