


Creation Date	March 2023
Revisions	
Rev	Date
	By
	JF
	JF
	JF

NOTES:

1. This drawing remains the copyright of BCM
2. All dimensions and levels are to be checked on site prior to works commencing.
3. Do not scale from this drawing - Use figured dimensions only.
4. Any discrepancies found are to be reported to the Project Manager immediately.
5. This drawing is to be read in conjunction with sub-consultants and specialists drawings.
6. CAD File name: EV Scheme J.dwg
7. If BCM logo is not in colour this is not an original drawing

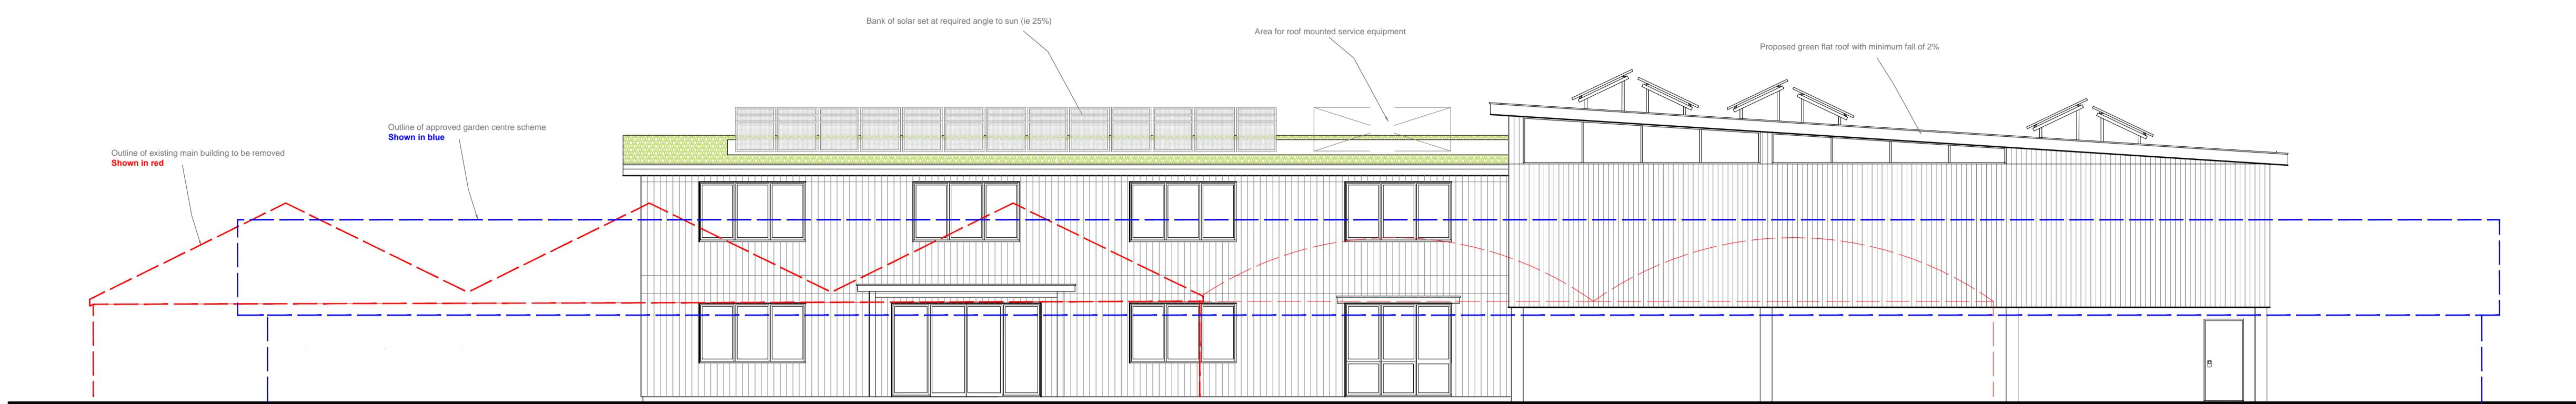

Overall south elevation, showing outline of building to be removed



PLANNING

Client	Lewdown Holdings LTD.	
Project Name	Heathrow Garden Centre Sipson Road	
Drawing Title	Proposed south elevation, with building being removed	
Drawn By	JF	
Scale	1:100	Sheet Size A1
Drawing No.	10760 .11	Revision

BCM
The Old Dairy
Winchester Hill
Sutton Scotney
Near Winchester
Hampshire
SO21 3NZ
t 01962 763 900
www.bcm.co.uk

BCM