



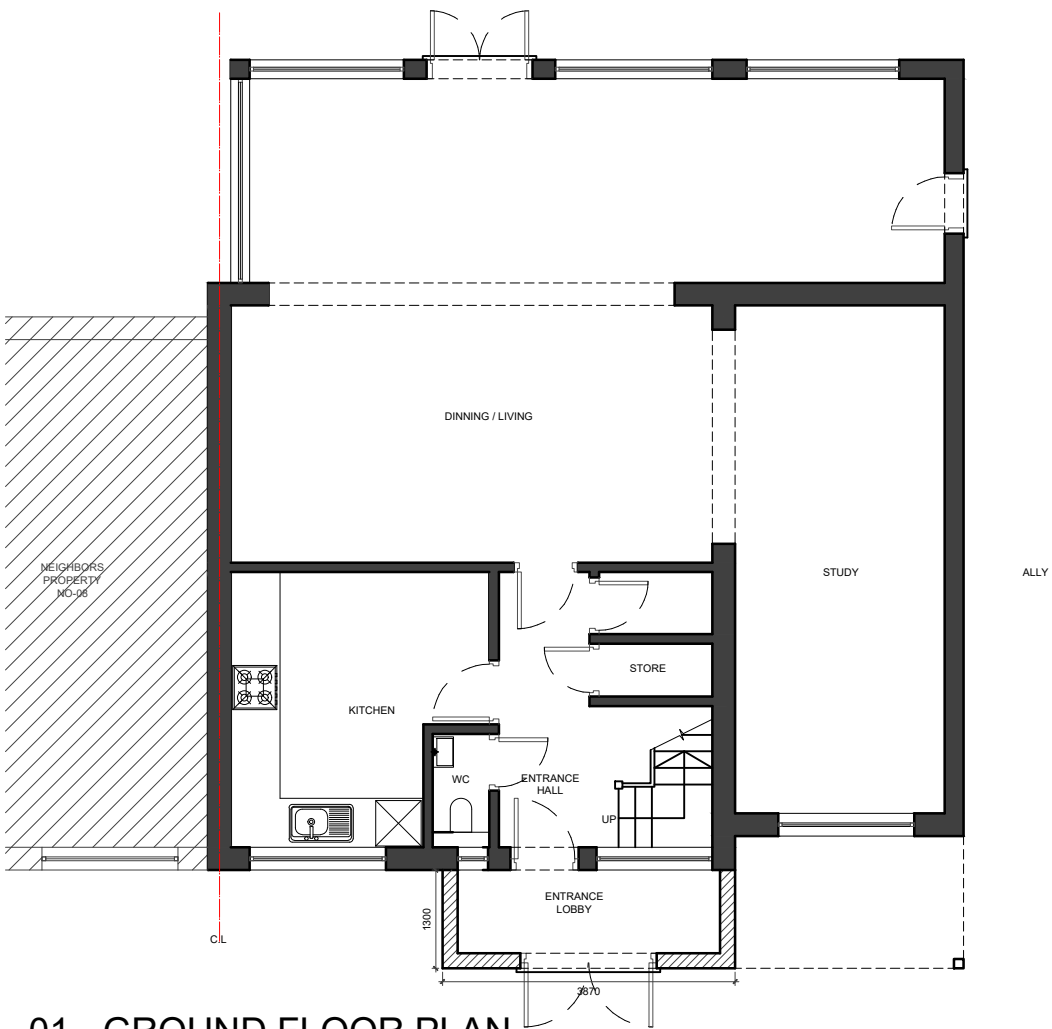


01 - GROUND FLOOR PLAN



01 - FRONT ELEVATION

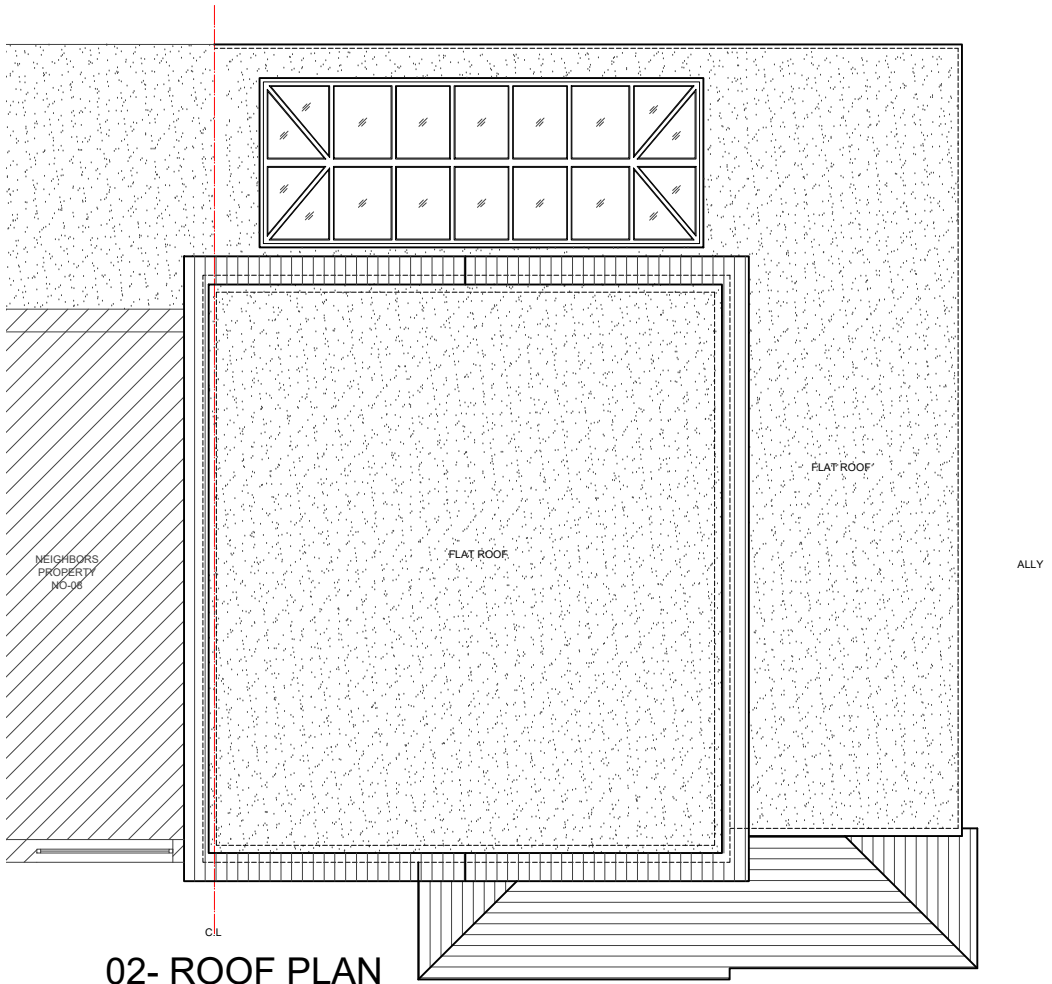

02- ROOF PLAN

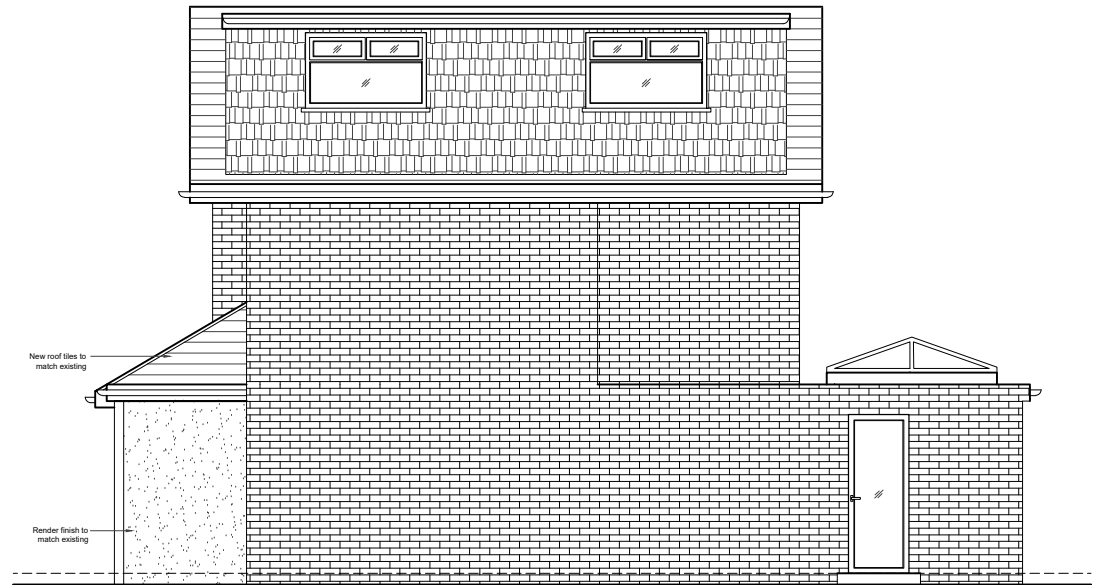

02- SIDE ELEVATION

- NOTES :
- Dimensions are not to be scaled from this drawing by contractors. The contractor is requested to check all dimensions before the work started.
 - Report any discrepancies to the client or architect before undertaking the work described in the drawings.
 - Dimensions are approximate site dimensions and are to be verified by the contractor on site before any fabrication/site works i.e foundations etc occur
 - Contractor is responsible for all temporary propping to existing structure

REVISIONS			
NO.	DESCRIPTION	DATE	BY

0 1 2m 3 4 5m
Scale

HOUSE-HOLDER
APPLICATION

DESIGN ENDEAVOURS LTD
M: 07869580774, 07883602259
E: design.endeavour@gmail.com

Project 09 FARMLANDS PINNER
LONDON, HA5 2LW
Title EXISTING PLANS & ELEVATIONS

Scale 1:100@A3	Drawn IMK	Approved	Date JULY-23
Job No. DAC-184	Drawing No. PH-09FP-03	Rev.	-