






Proposed front elevation

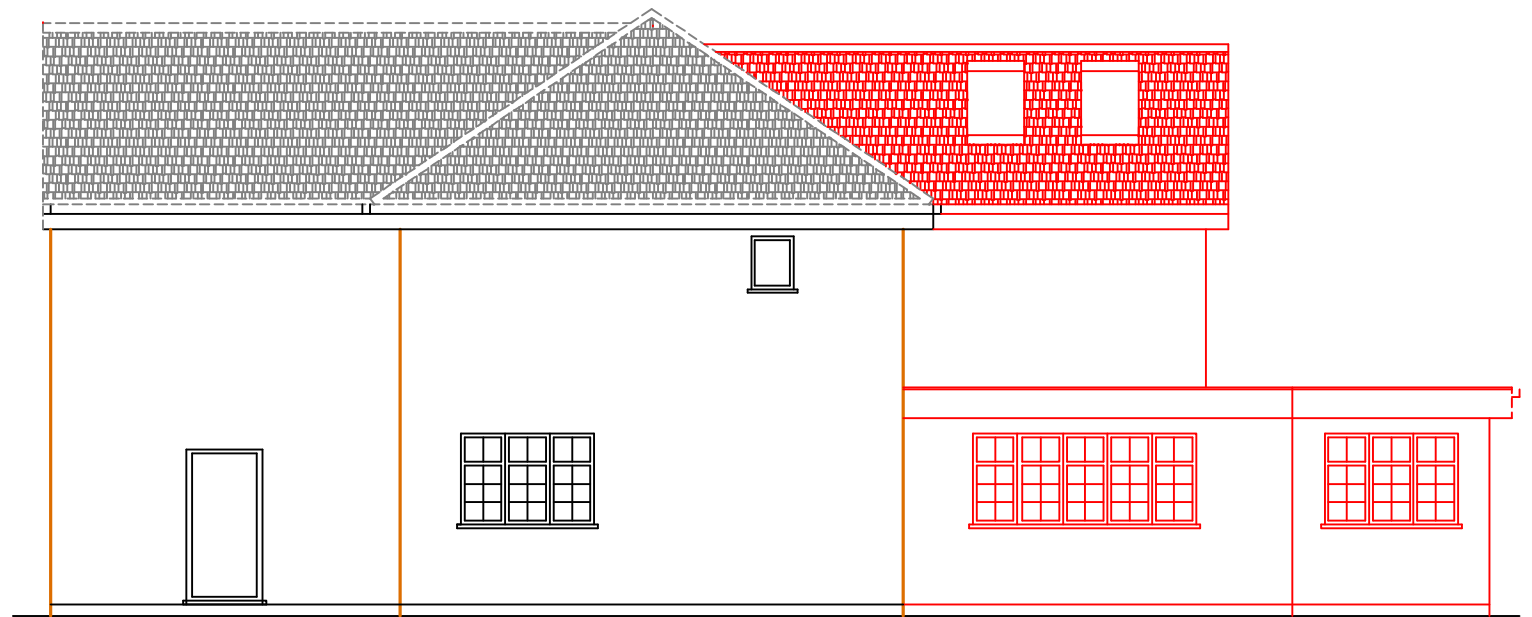

Proposed west side elevation

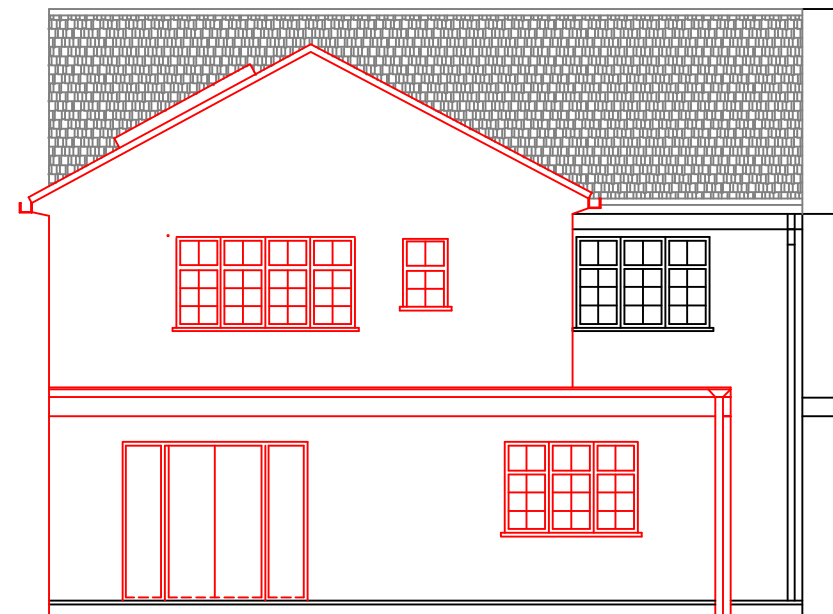


Proposed rear elevation

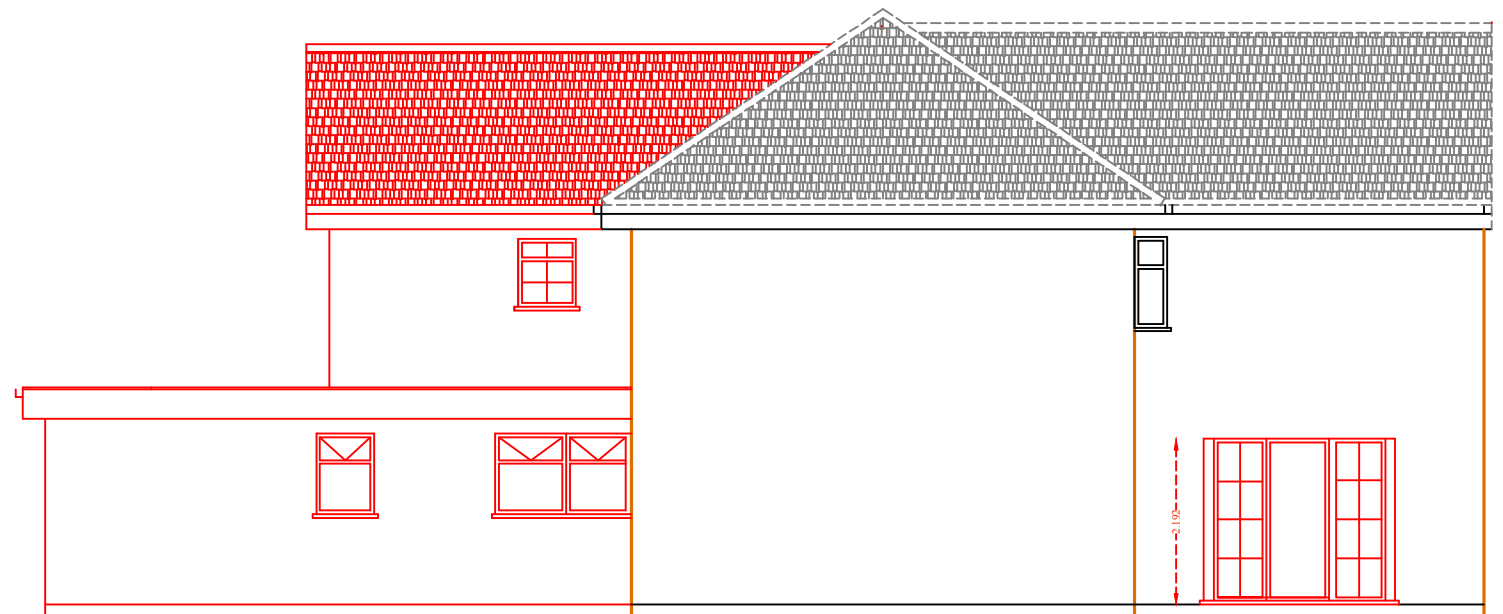

Proposed east side elevation

LEGEND

 New foundation 600mmx1000mm	 Existing Stud Wall	 Light switch point	 Telephone socket point	 FD30 - Mimi 30 minutes fire resistance door
 New development work	 Existing Wall	 Two way Light switch point	 Mechanical Extractor fan	 Gas Point
 Party wall boundary line	 CH Ceiling height	 Pullcode Light switch point	 Heat detector	 Broadband Socket points
 Property boundary line	 New ceiling spot lighting	 13amp switched socket outlet 450mm above FFL	 Smoke detector	 Single/double radiator points
 Structural steel work	 New ceiling light ing points	 13amp multiple switched socket outlet 450mm above FFL		
 Underground pipe line	 New ceiling Sensor light ing points			
 Insulation				

 

Scale :- 1:100 in A3

Site	61 Kingsend Ruislip HA4 7DD
Job Title	Erection of part two/single storey rear extensions and internal alteration
Drawn by:	SLJCS Design
Date:	08 May 2023
Drawing No:	SLJCS/61K/2023-P4
Scale:	1:100 in A3
Revision:	A