




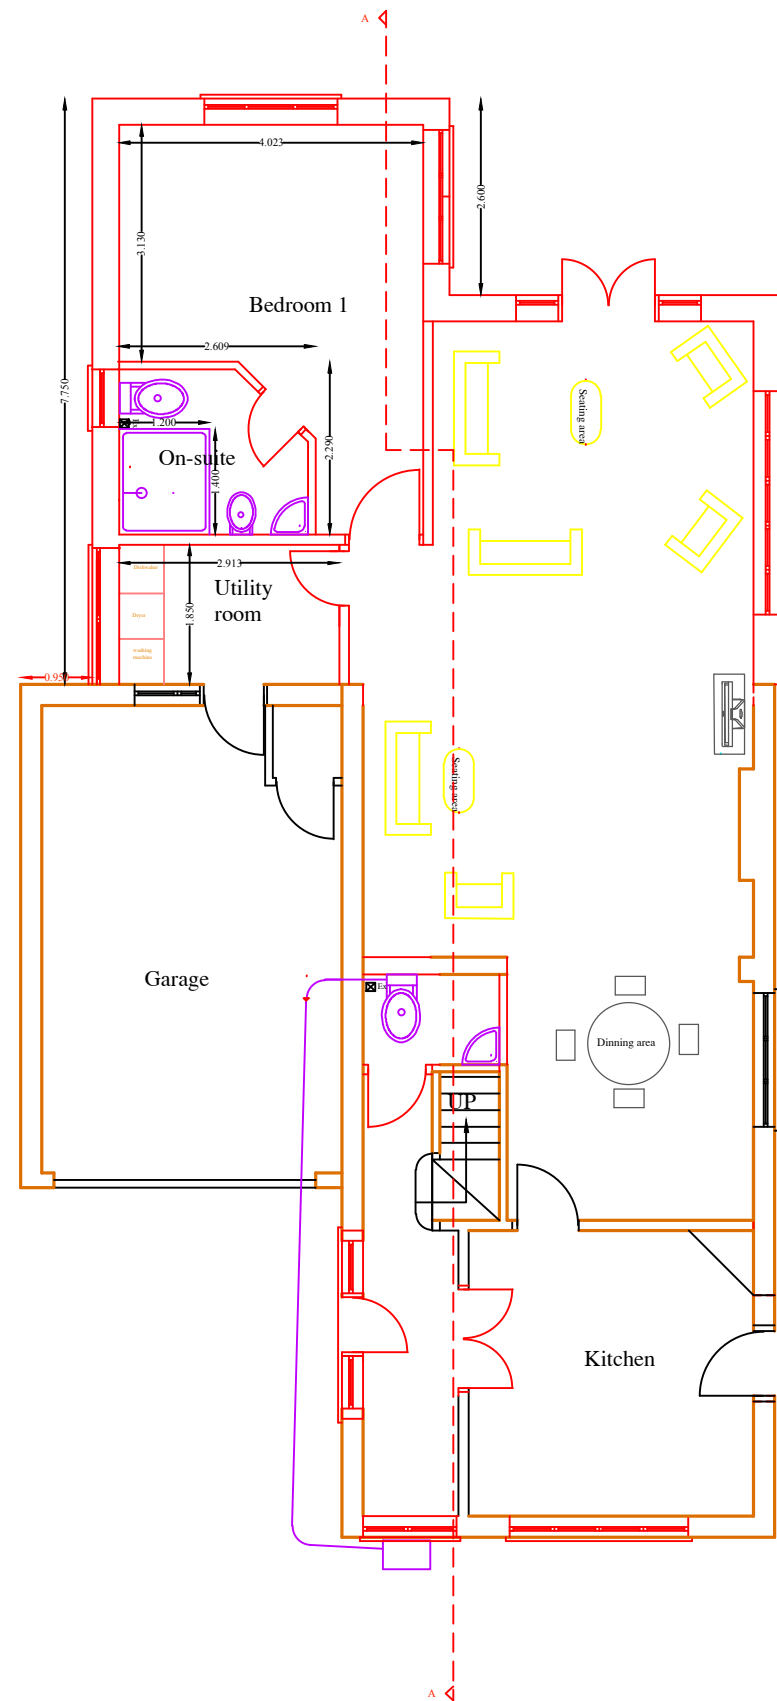

Proposed ground floor

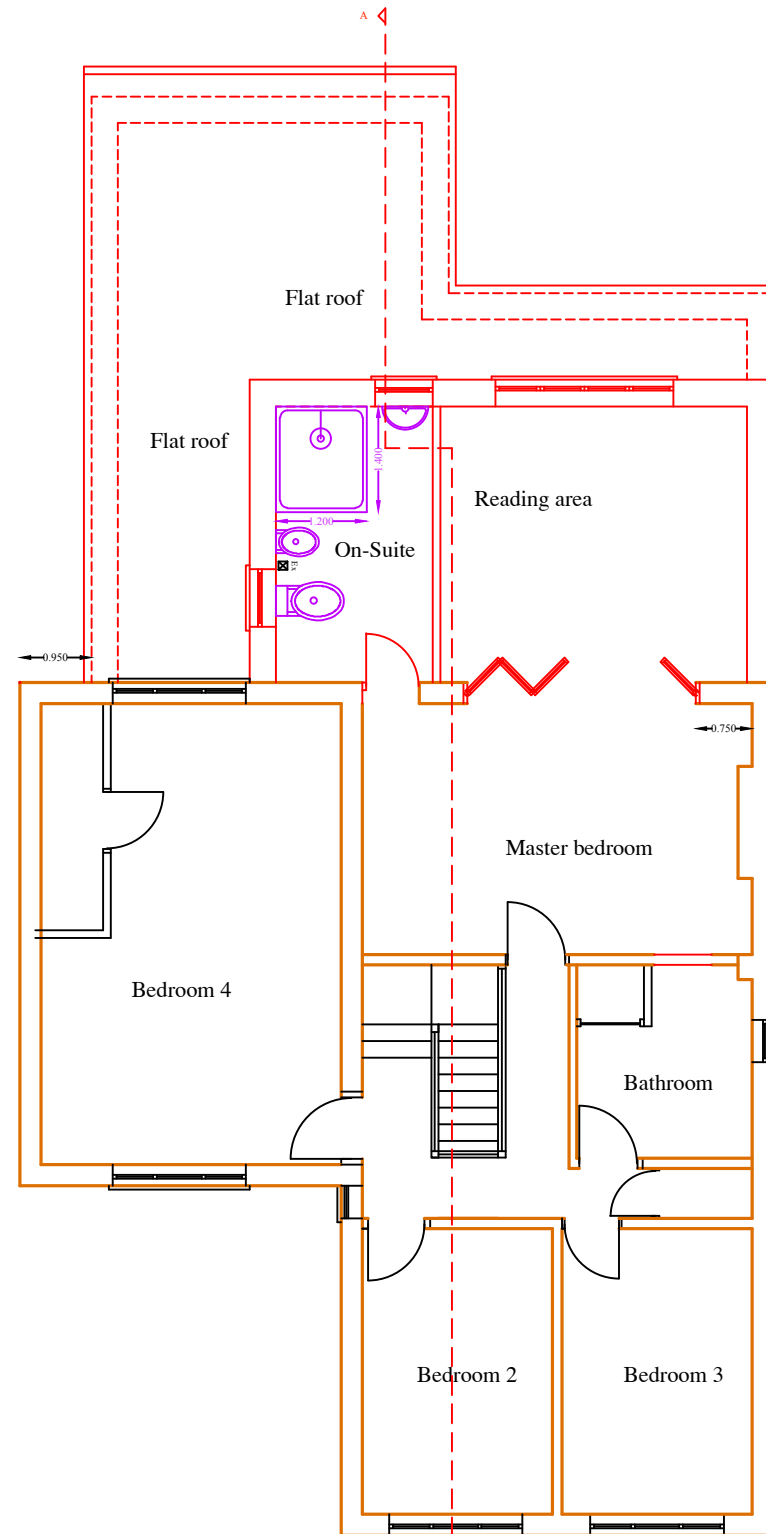


Proposed first floor

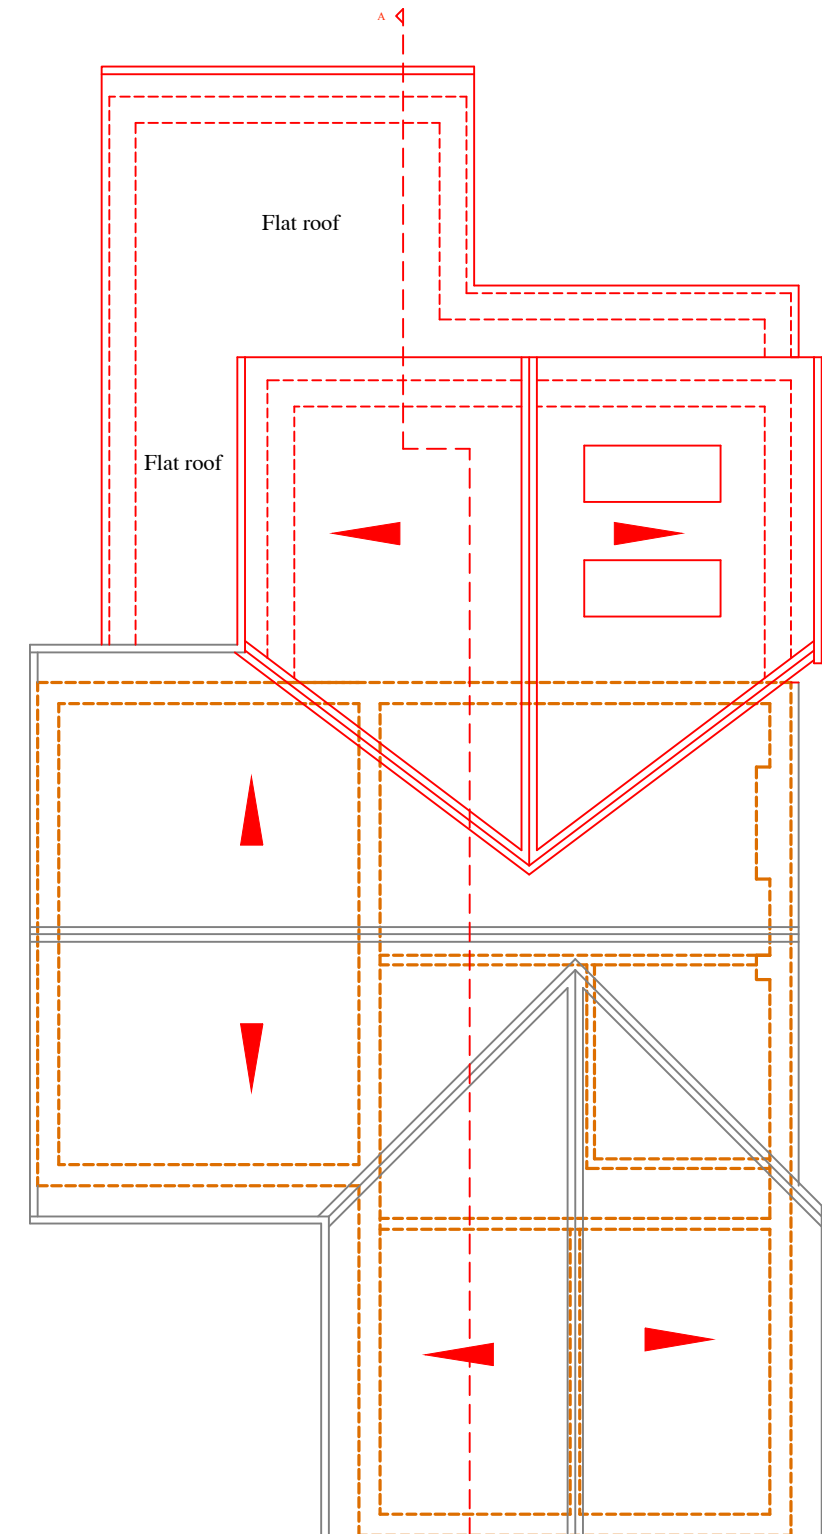

Proposed roof plan

LEGEND

New foundation 600mmx1000mm New development work Party wall boundary line Property boundary line Structural steel work Underground pipe line Insulation	Existing Stud Wall Existing Wall CH Ceiling height New ceiling spot lighting New ceiling light ing points New ceiling Sensor light ing points	Light switch point Two way Light switch point Pullcode Light switch point 13amp switched socket outlet 450mm above FFL 13amp multiple switched socket outlet 450mm above FFL	Telephone socket point Ex Mechanical Extractor fan Heat detector Smoke detector Single/double radiator points	FD30 - Mimi 30 minutes fire resistance door Gas Point Broadband Socket points
--	---	---	--	--

 

Site	61 Kingsend Ruislip HA4 7DD
Job Title	Erection of a part two/single storey rear extensions and internal alteration
Drawn by:	SLJCS Design
Date:	08 May 2023
Drawing No:	SLJCS/61K/2023-P3
Scale:	1:100 in A3
Revision:	A