




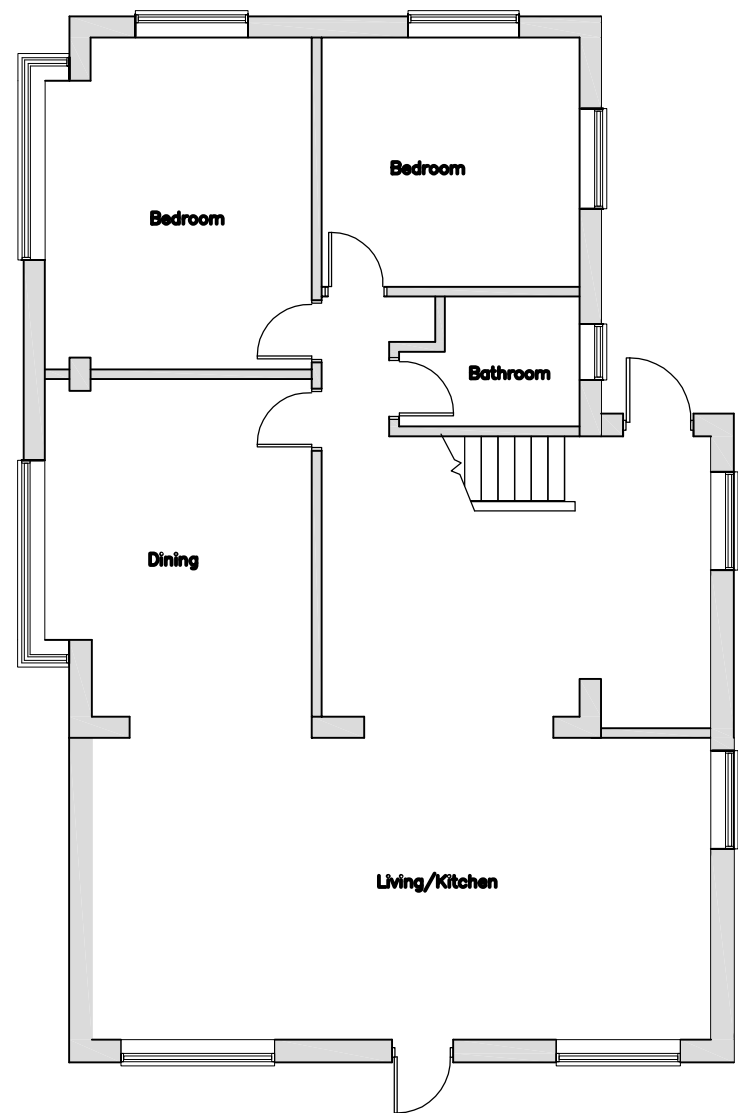



EXISTING GROUND FLOOR PLAN
1:100

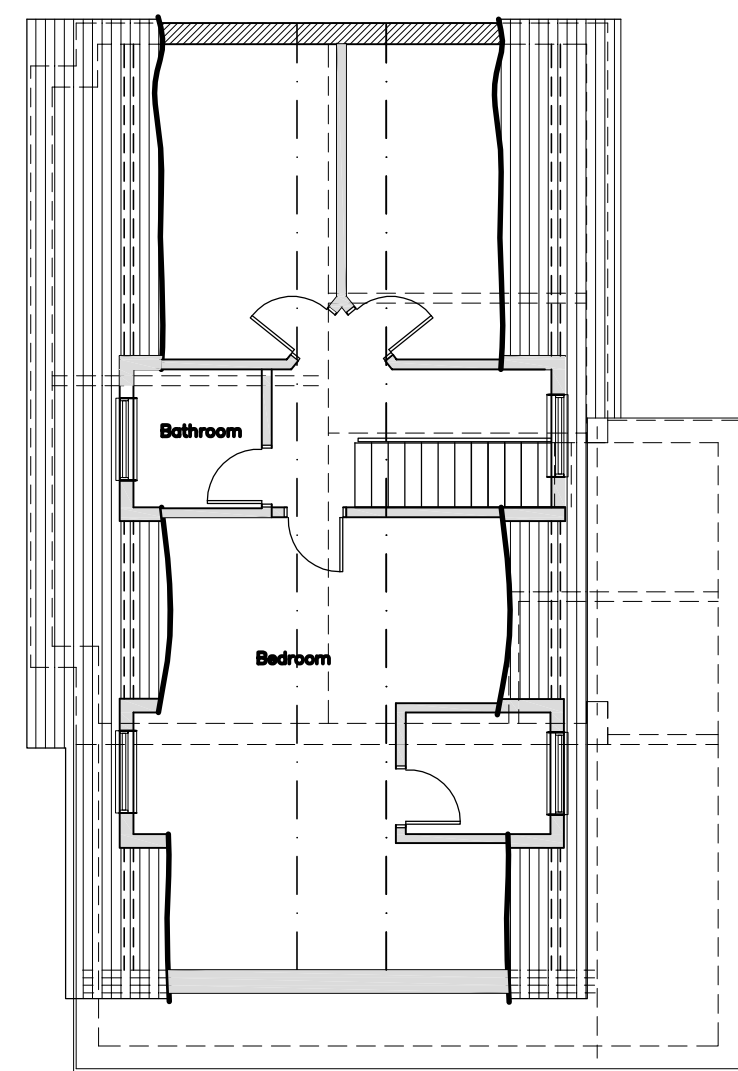

EXISTING FIRST FLOOR PLAN
1:100

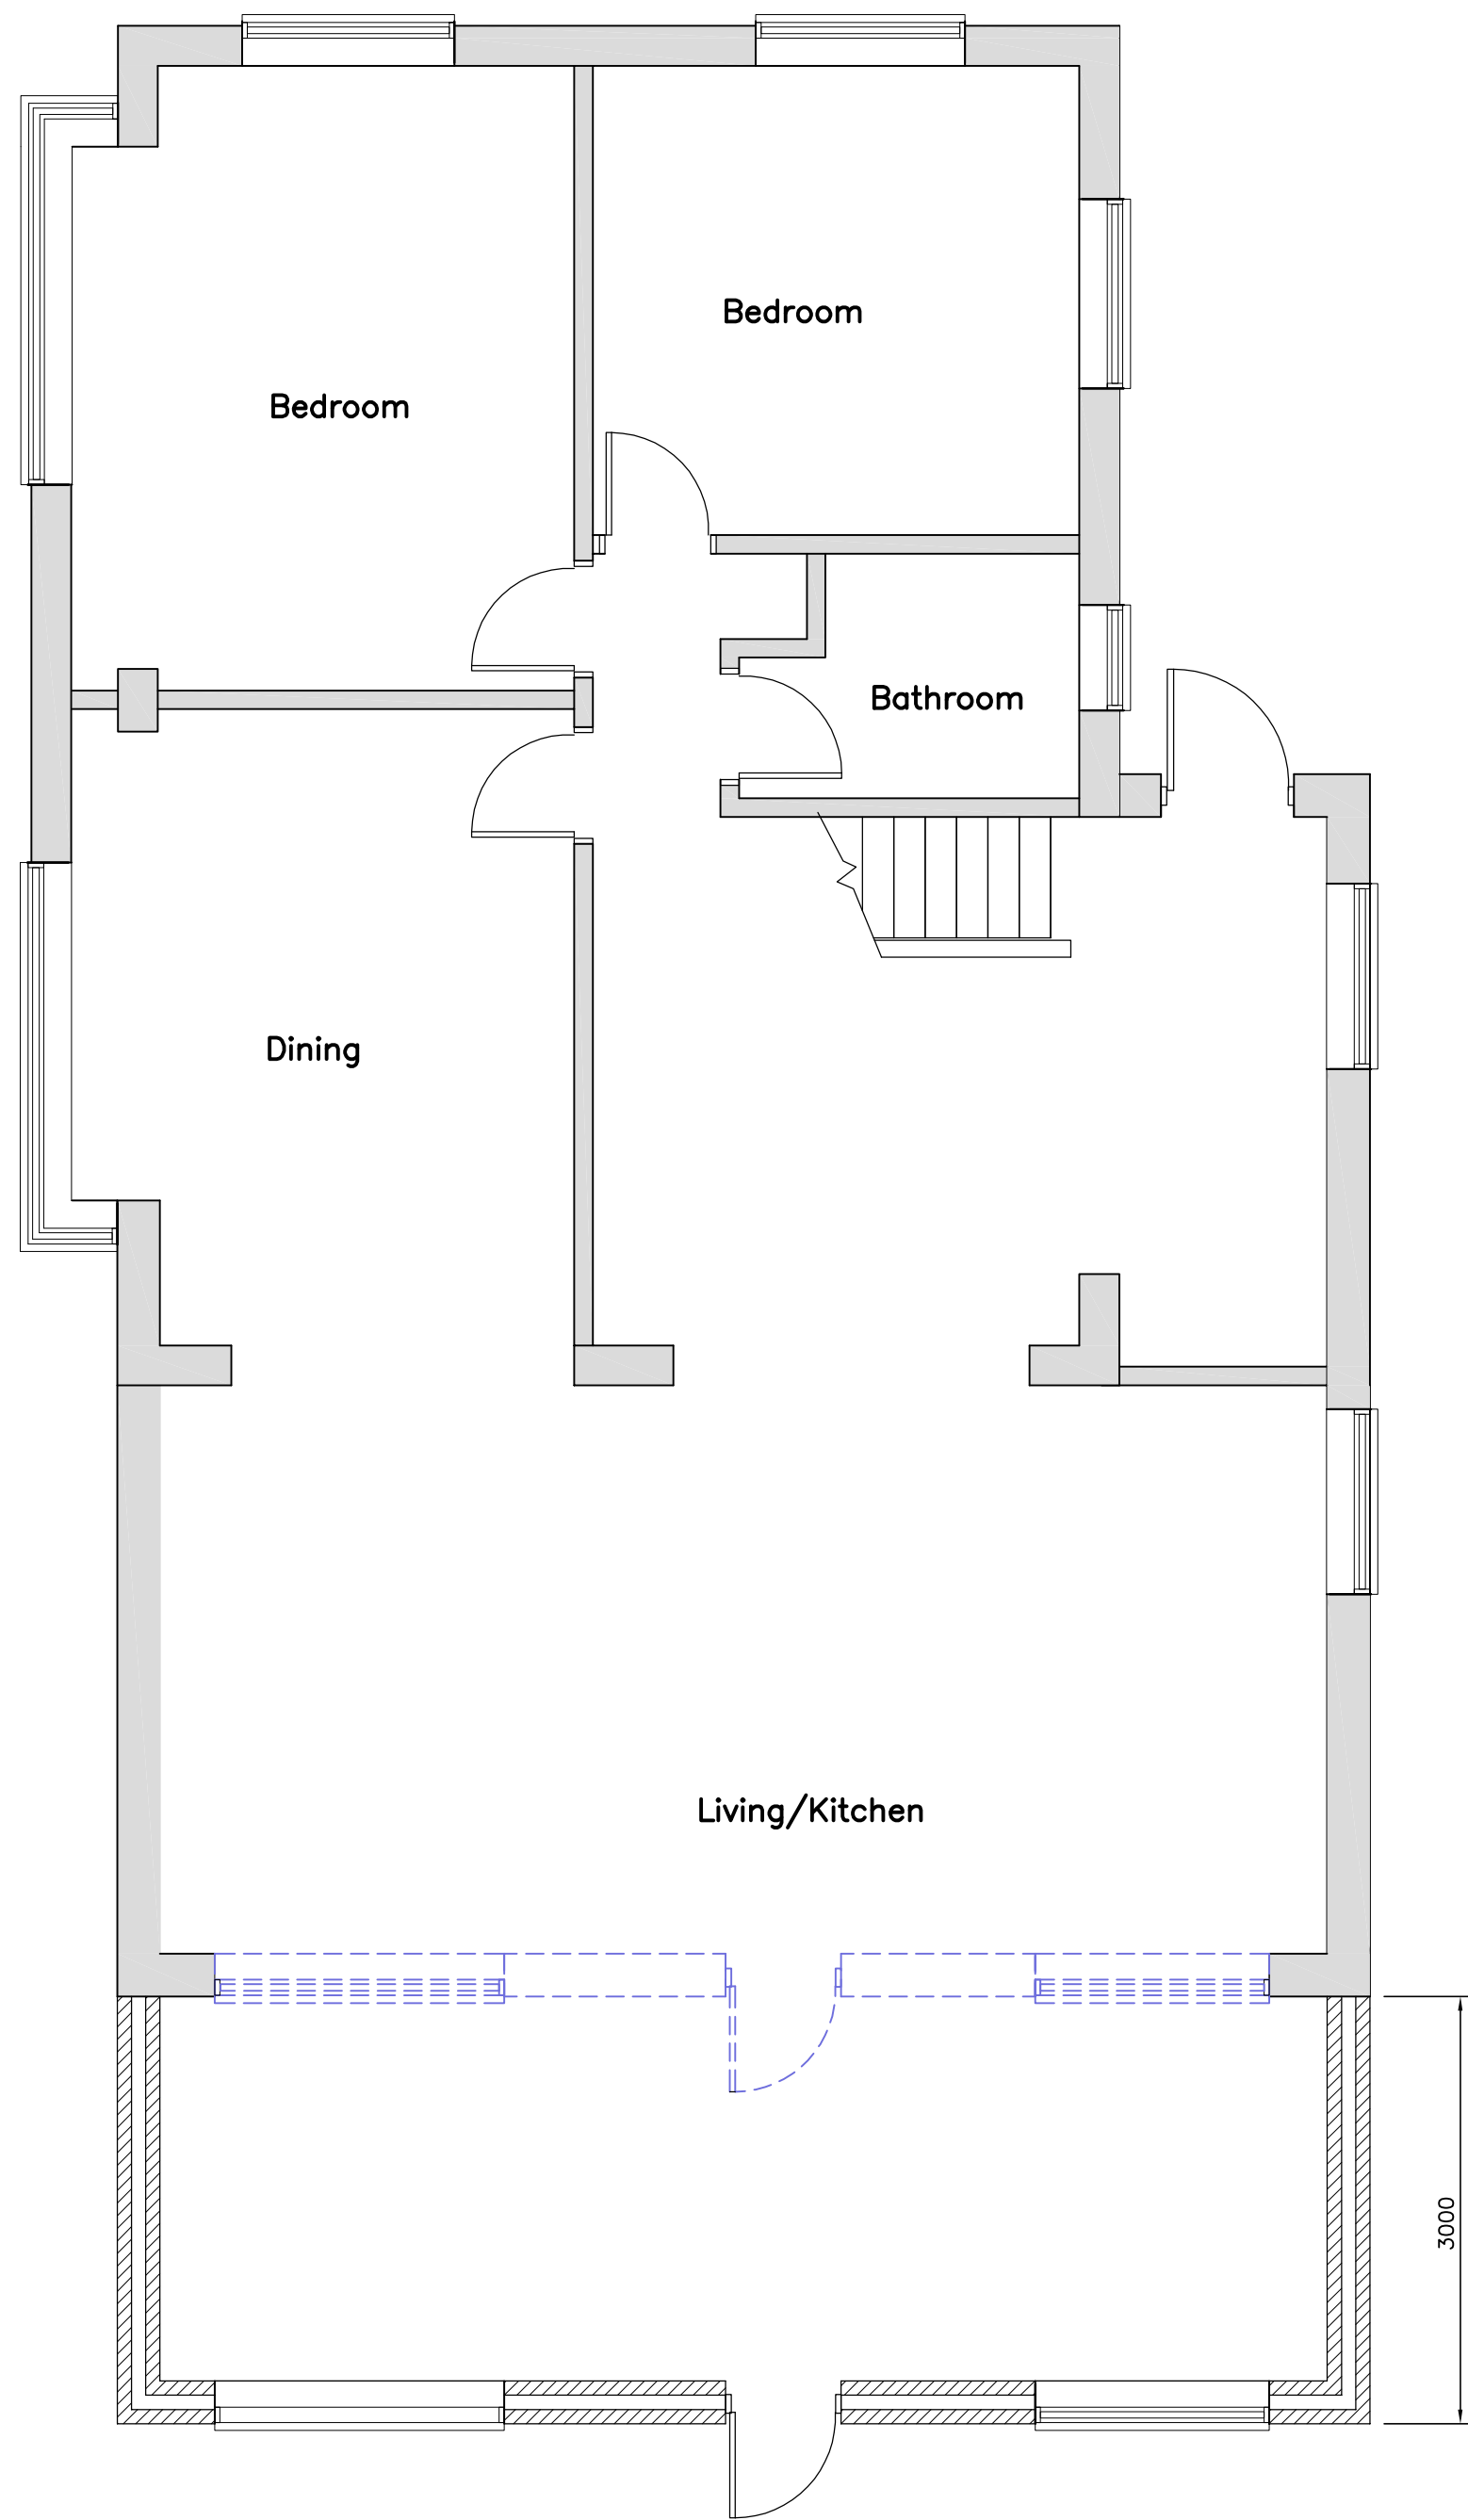

PROPOSED GROUND FLOOR PLAN

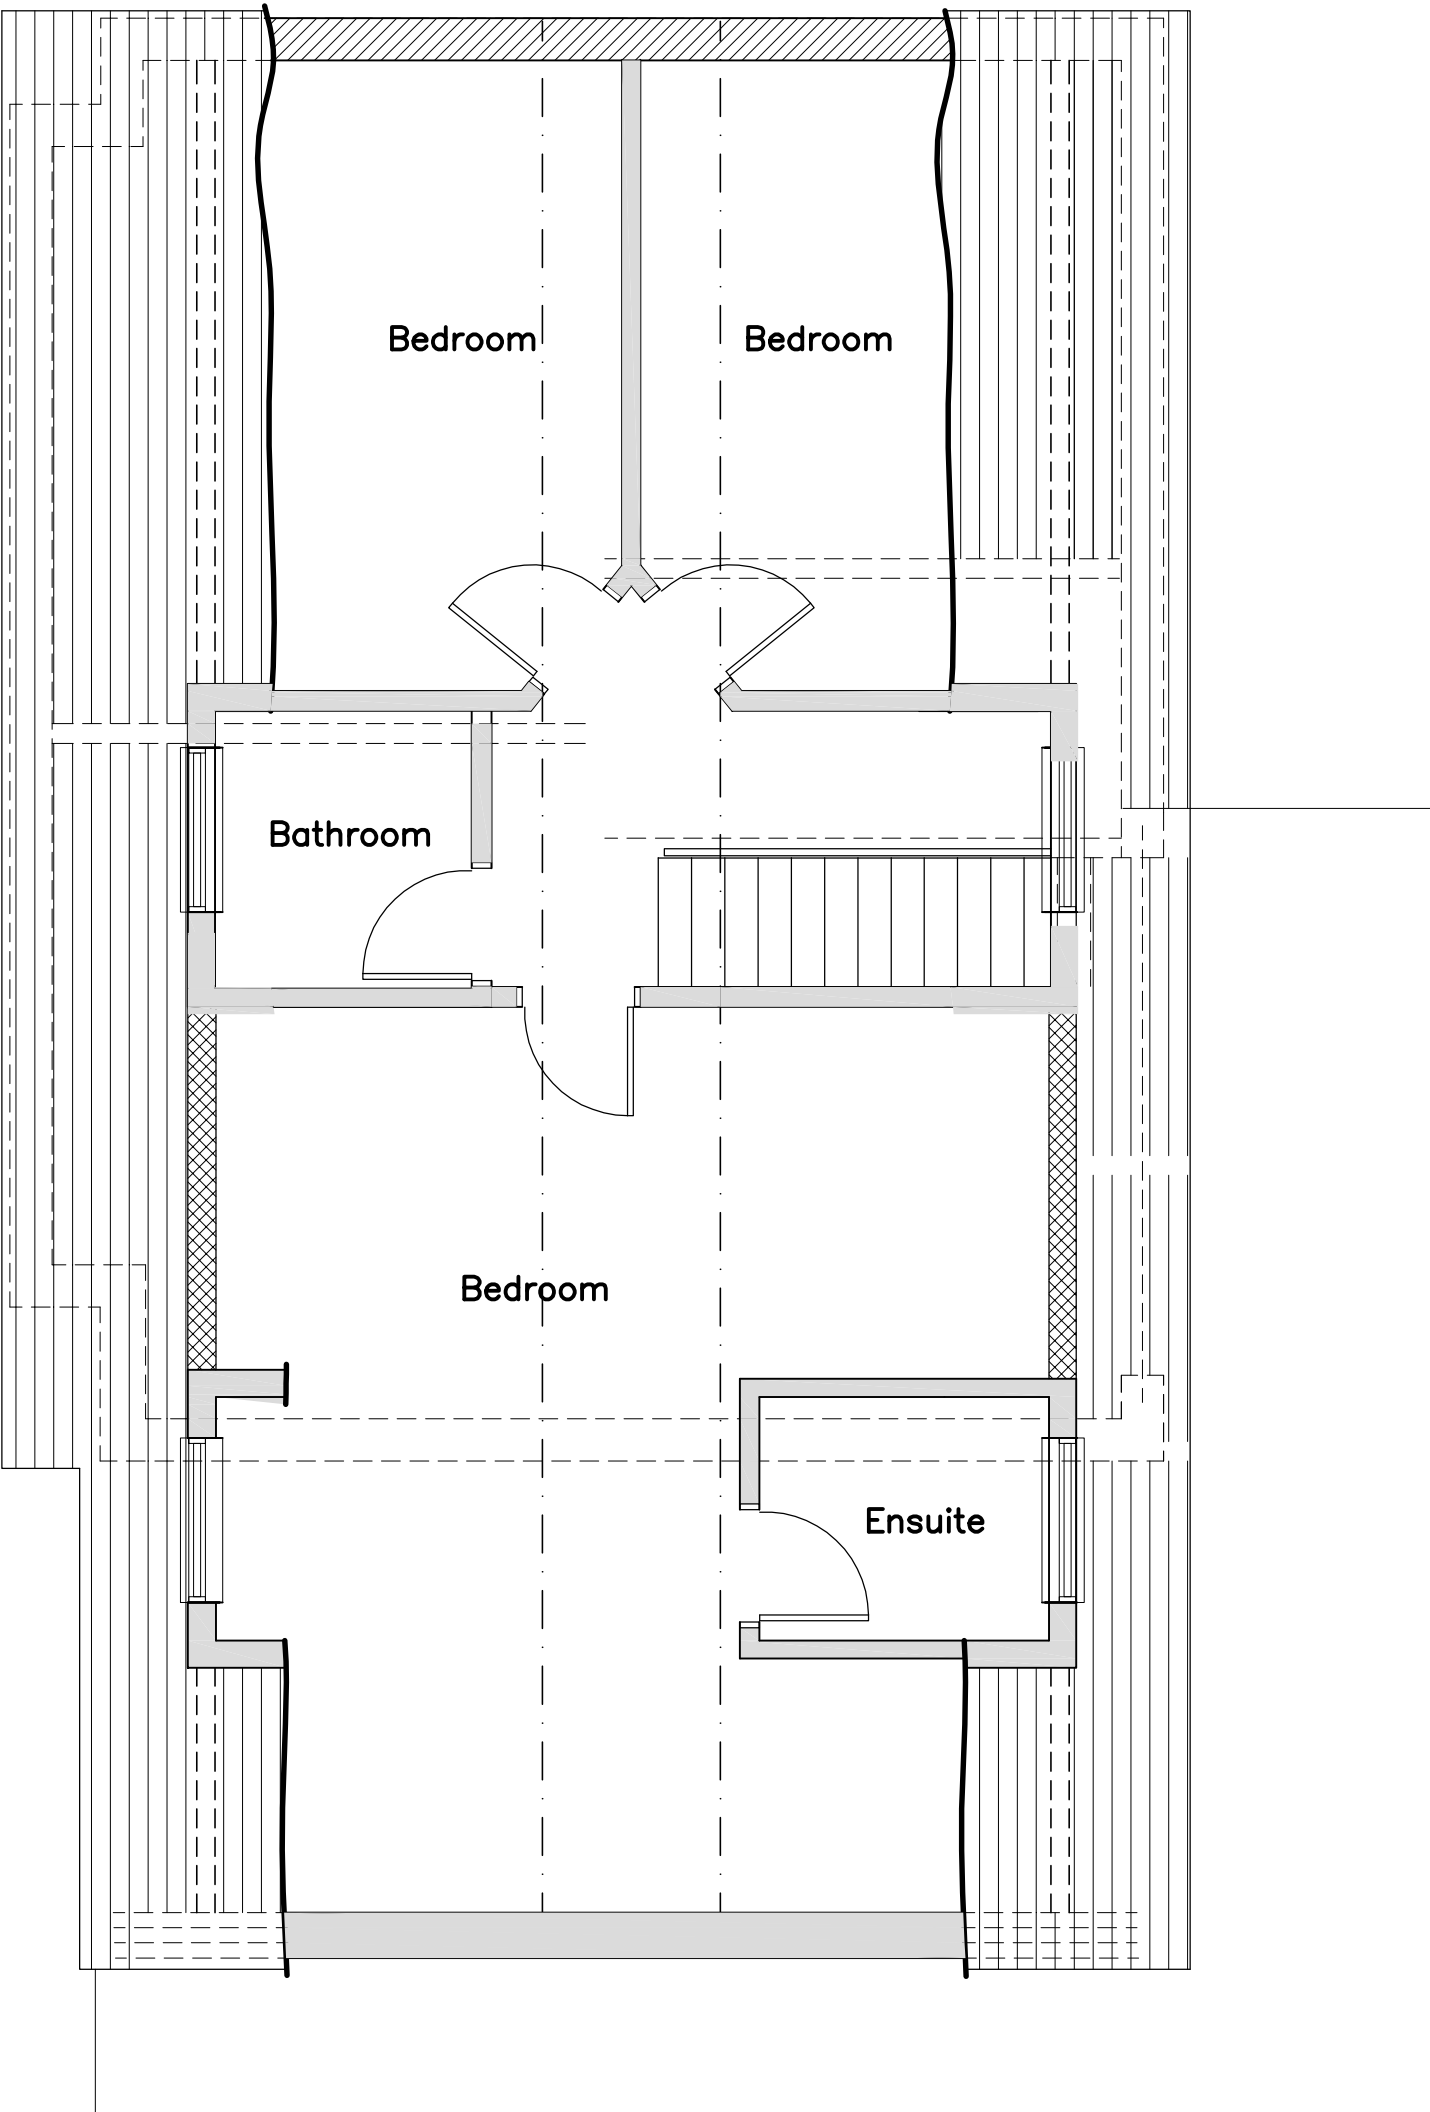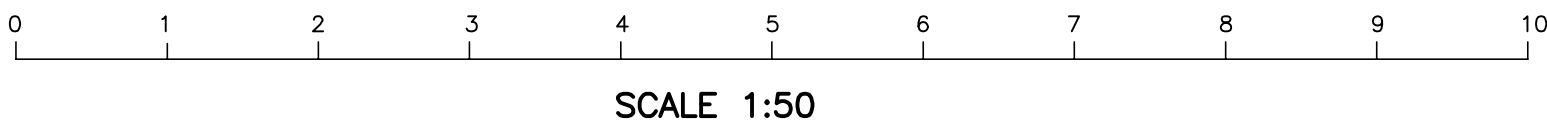

PROPOSED FIRST FLOOR PLAN




EXISTING REAR ELEVATION
1:100



PROPOSED REAR ELEVATION
1:100




EXISTING SIDE ELEVATION
1:100

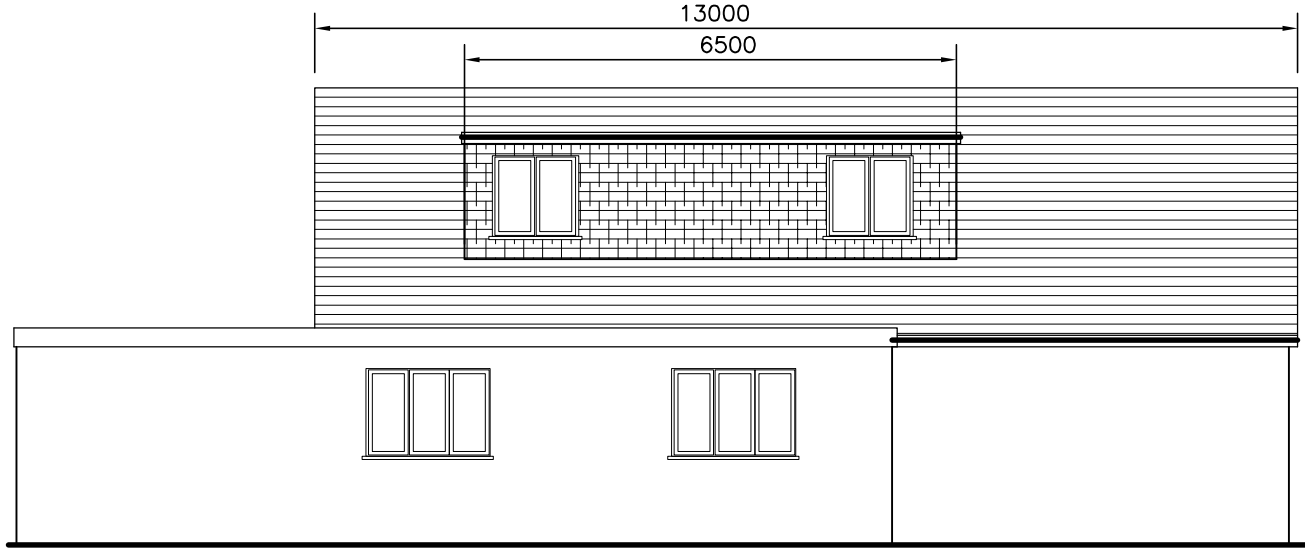


PROPOSED SIDE ELEVATION
1:100




EXISTING SIDE ELEVATION
1:100

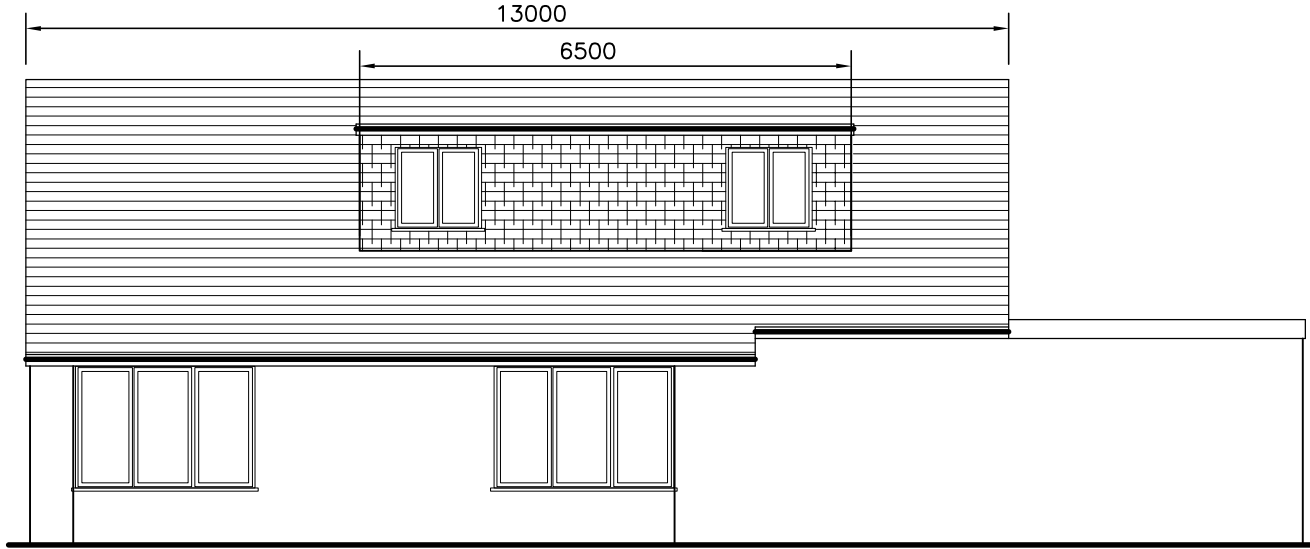

PROPOSED SIDE ELEVATION
1:100

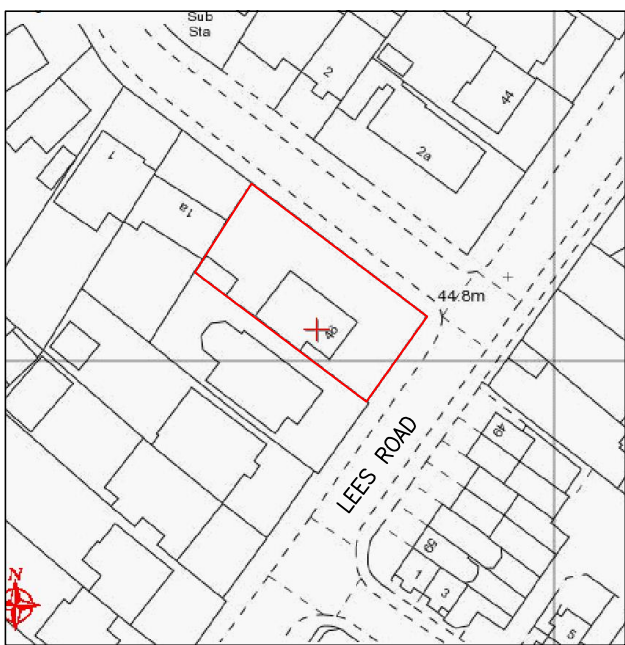

SITE LOCATION PLAN
1:1250

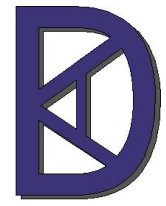Rev	Description	Date
 KDA Designs Ltd. Architectural & Structural Services kevin@kdadesigns.co.uk This drawing is property of Mr Kevin D Kade. The information contained is copyright and is not to be copied or used without prior permission.		
Project PROPOSED SINGLE STOREY REAR EXTENSION & INFILL OF SIDE DORMERS 46 LEES ROAD UXBRIDGE UB8 3AU		
Drawing EXISTING & PROPOSED PLANS ELEVATIONS		
Drawn	KDA	Checked
Scale	1:50 @A1 1:100	Date MAY 2022
Stage	Drg. No.	Rev
	46LR/P01	