

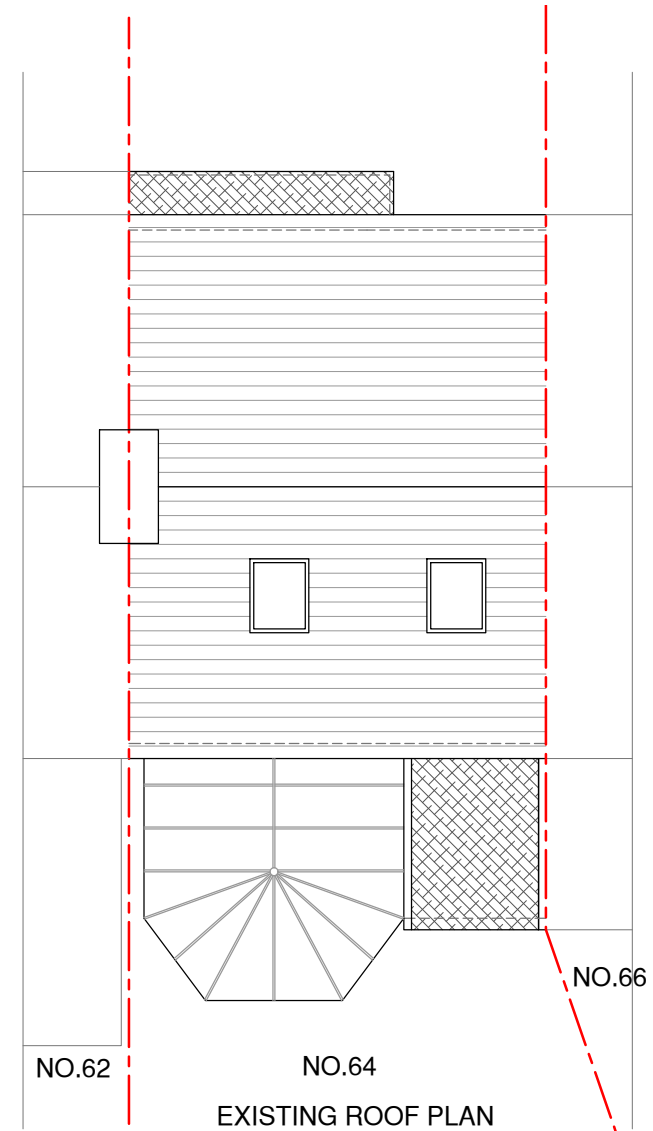
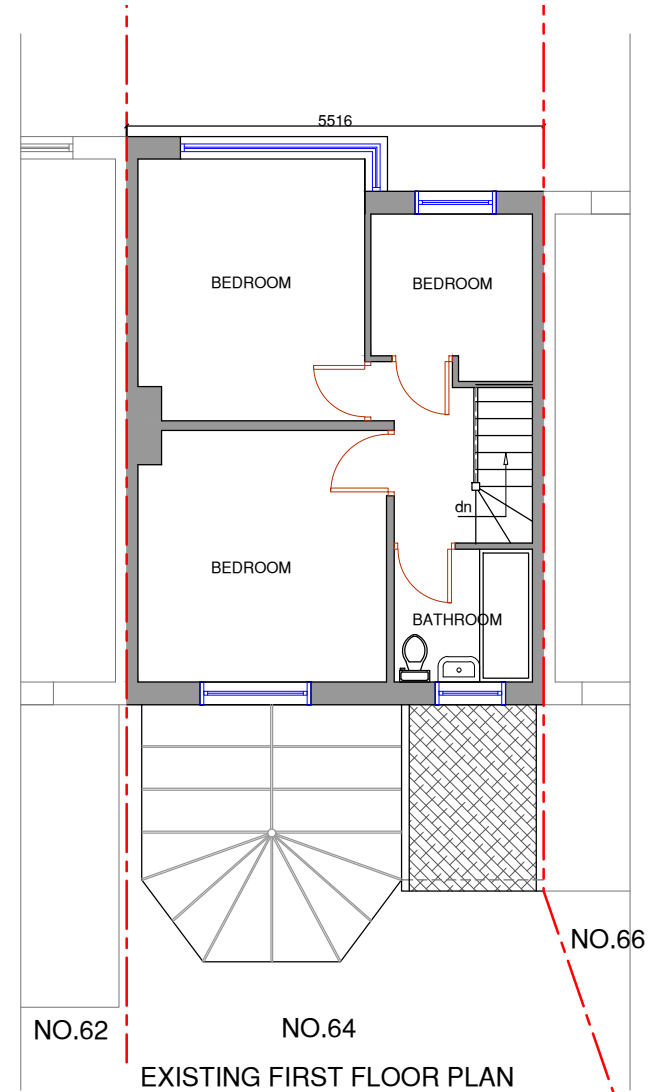


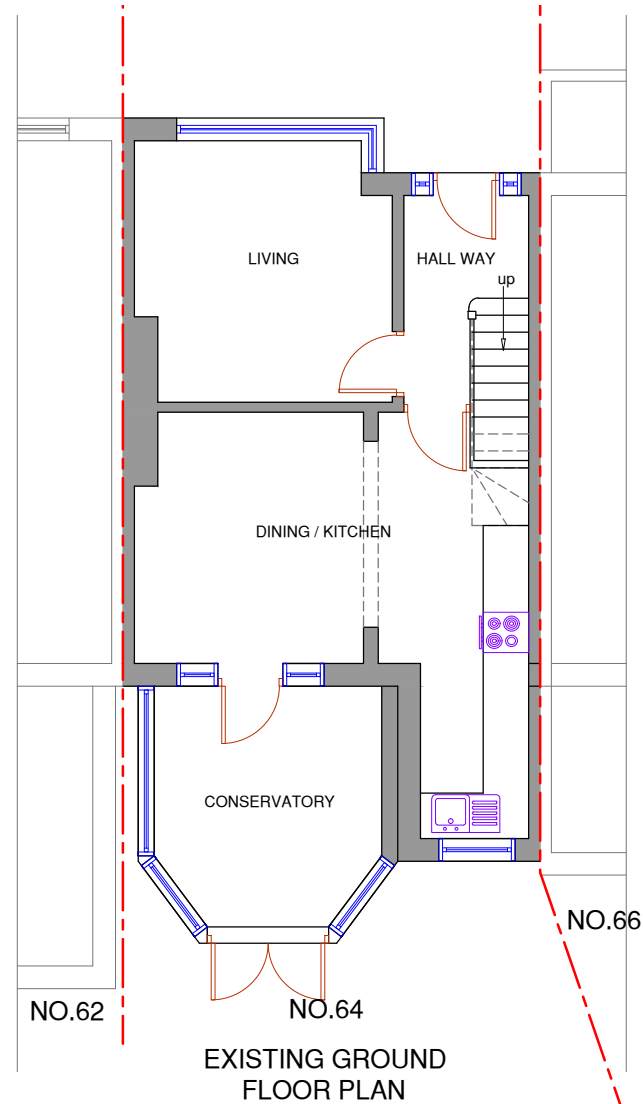

NOTES :

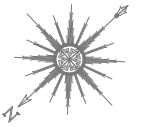

SJR DESIGN LTD.
(ARCHITECTURAL DESIGN & CONSULTANT)

Client: MR. & MRS. CHHAH BAHADUR TILJA PUN
Job Title 64 HOLLYWOOD GARDENS HAYES UB4 0DY

Drawing Title

LOCATION EXISTING SITE
AND FLOOR PLANS

Scale: 1 : 100 (A3)

Date: JULY 2026

Checked by:	Drawn by: RS	H
-------------	--------------	---

Drg No.
TP/774/02

Rev.

