





NO.62 NO.64 NO.66
EXISTING REAR ELEVATION

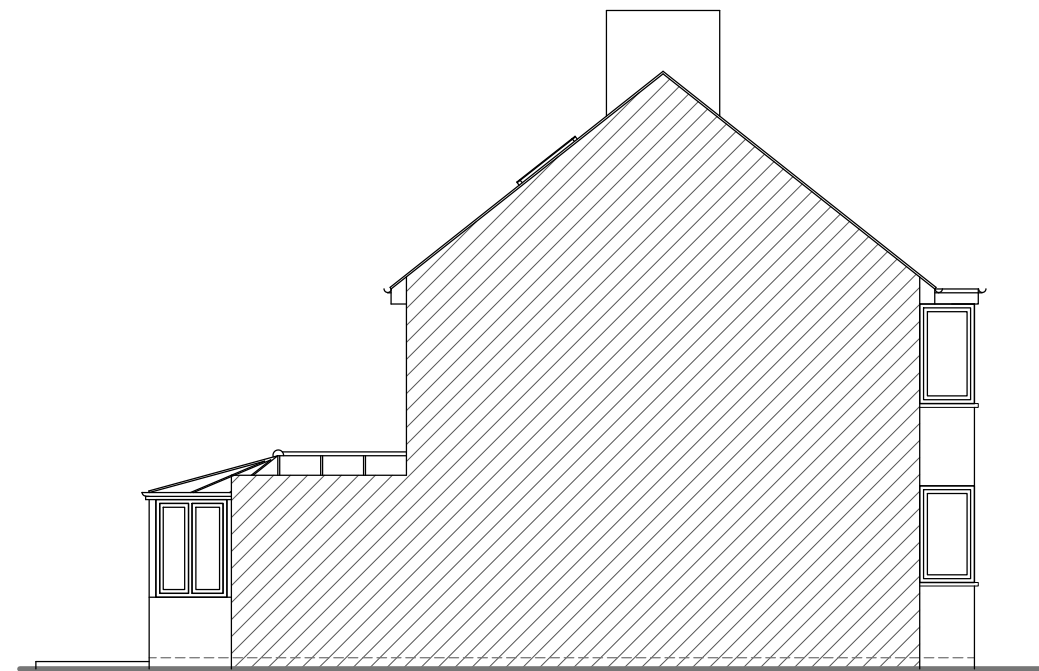

NO.64
EXISTING SIDE ELEVATION

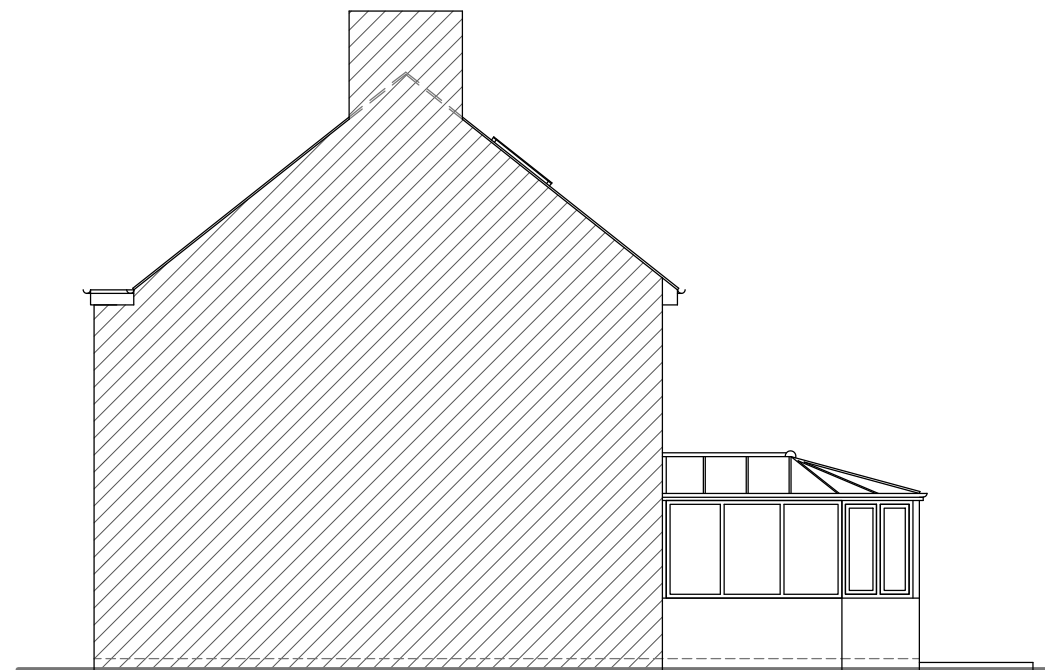

NO.64
EXISTING SIDE ELEVATION

NOTES :

[illegible]

SJR DESIGN LTD.
(ARCHITECTURAL DESIGN & CONSULTANT)

Client:
MR. & MRS. CHHAK BAHADUR TILJA PUN

Job Title

64 HOLLYWOOD GARDENS
HAYES
UB4 0DY

Drawing Title
EXISTING ELEVATIONS

Scale: 1 : 100 (A3)

Date: JULY 2026

Checked by:	Drawn by: RS	H
-------------	--------------	---

Drg No.
TP/774/03

Rev.



SCALE @ 1:100