





NO.62 NO.64 NO.66
PROPOSED REAR ELEVATION

1000 X 2000MM
ROOF LANTERN
FIBER GLASS FINISH
TO FLAT ROOF.
RENDER FINISH TO MATCH
EXISTING ELEVATION.

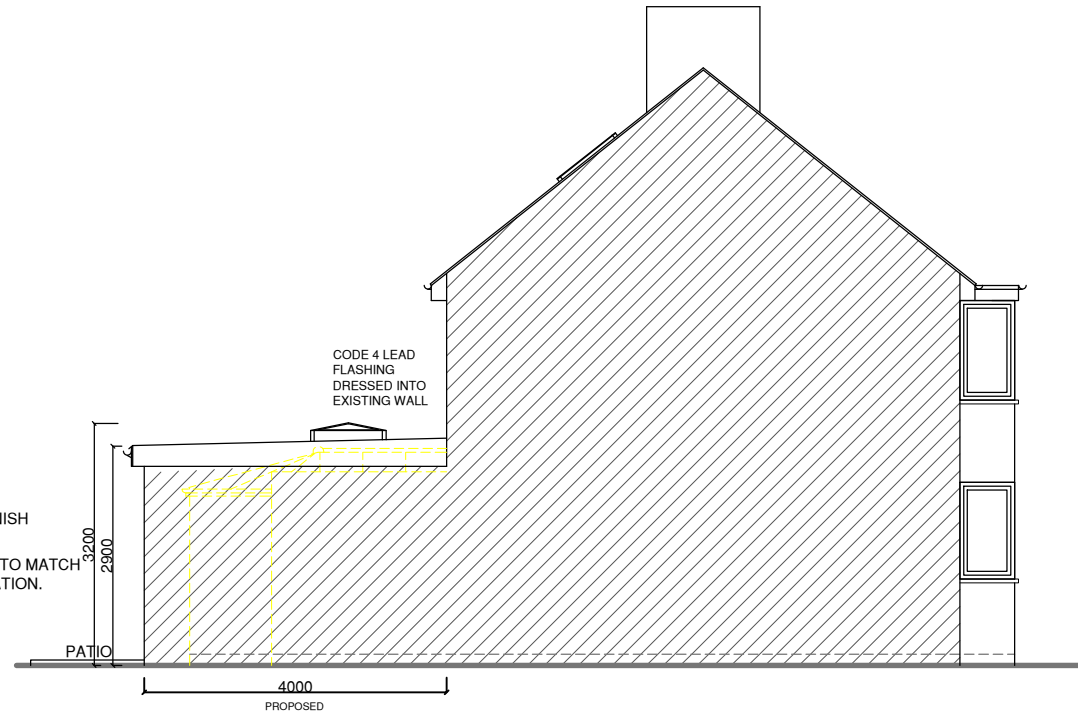

NO.64
PROPOSED SIDE ELEVATION

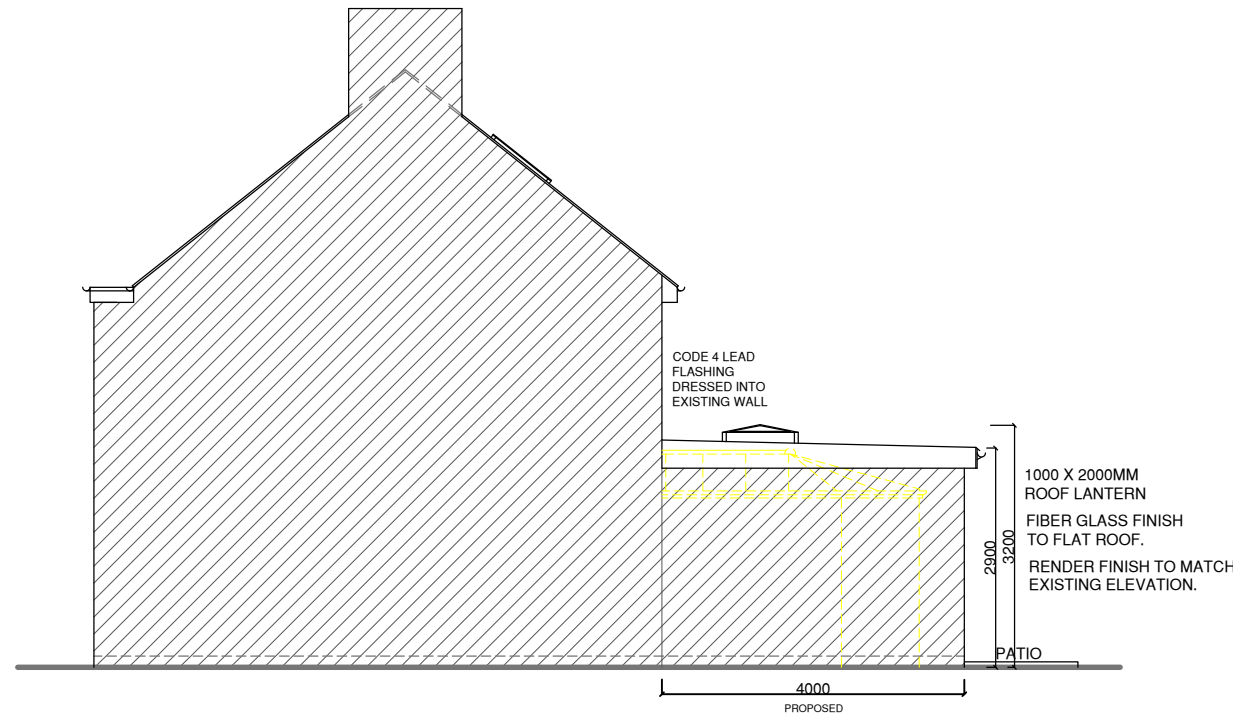

NO.64
PROPOSED SIDE ELEVATION

NOTES :

Date	Revisions

SJR DESIGN LTD.
(ARCHITECTURAL DESIGN & CONSTRUCTION)

Client:
MR. & MRS. CHHAK BAHADUR TILUA PUN
Job Title
64 HOLLYWOOD GARDENS
HAYES
UB4 0DY

Drawing Title
PROPOSED ELEVATIONS

Scale: 1 : 100 (A3)

Date: JULY 2026

Checked by: Drawn by: RS

Drg No.
TP/774/05

Rev.

0m 1m 2m 3m 4m 5m
SCALE @ 1:100