




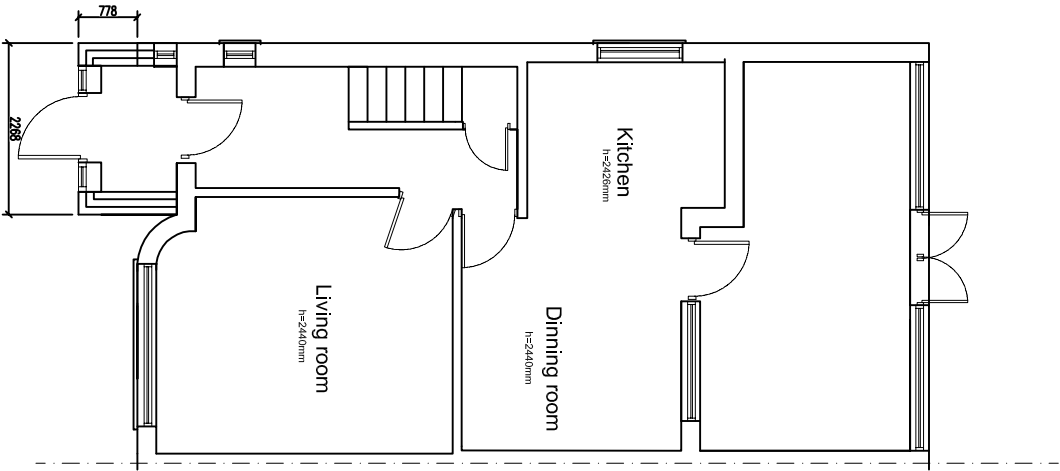


PROPOSED GROUND FLOOR PLAN
SCALE 1:100

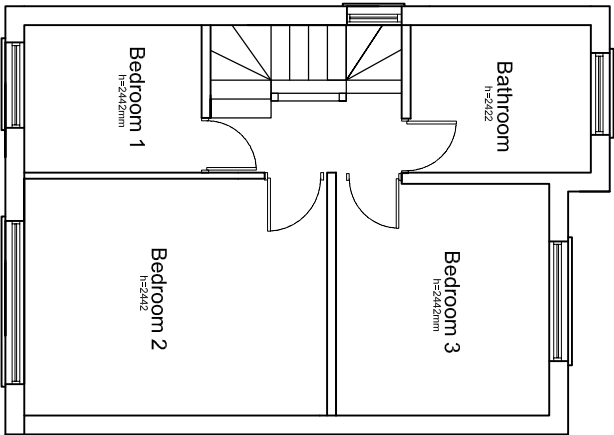


PROPOSED FIRST FLOOR PLAN
SCALE 1:100

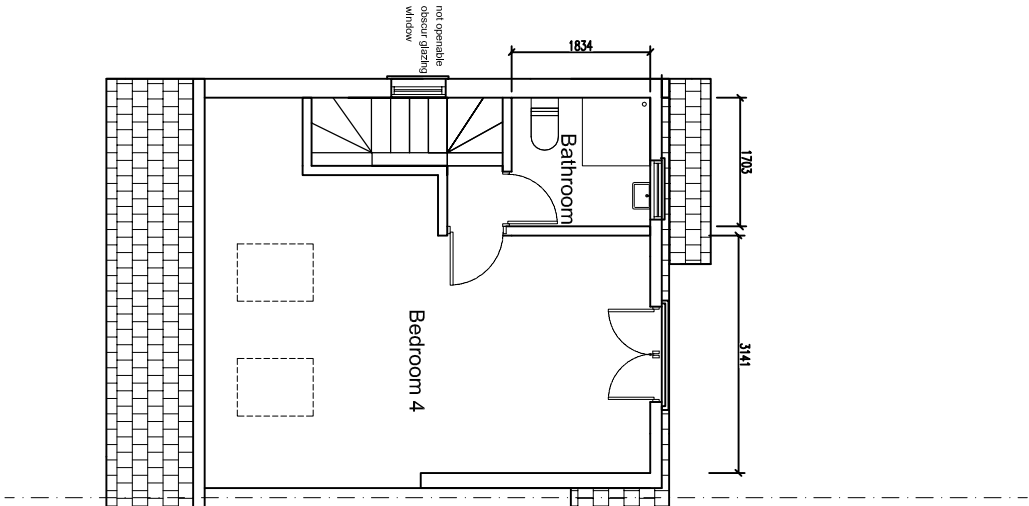


PROPOSED LOFT FLOOR PLAN
SCALE 1:100

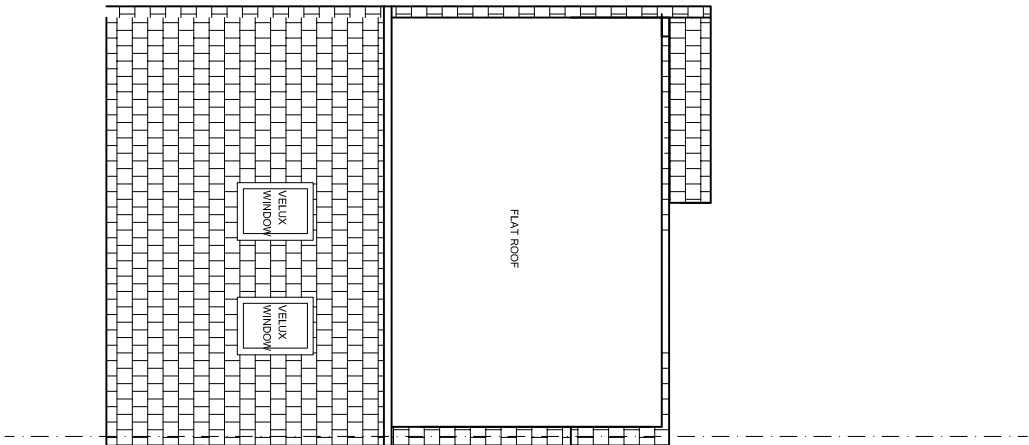


PROPOSED ROOF PLAN
SCALE 1:100

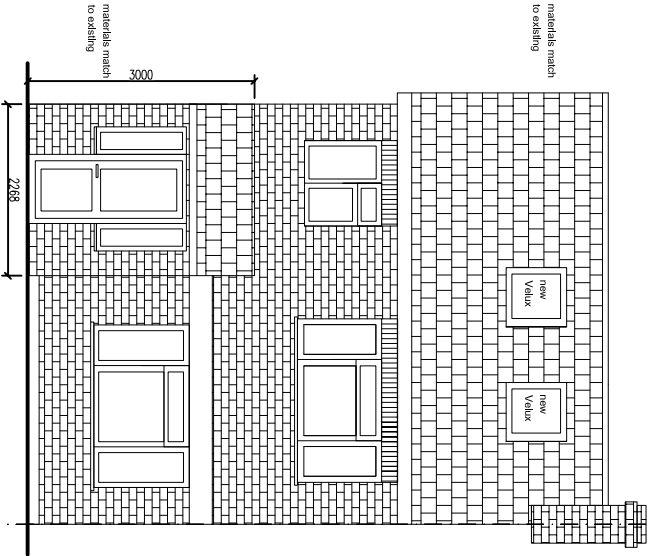


PROPOSED FRONT ELEVATION
SCALE 1:100

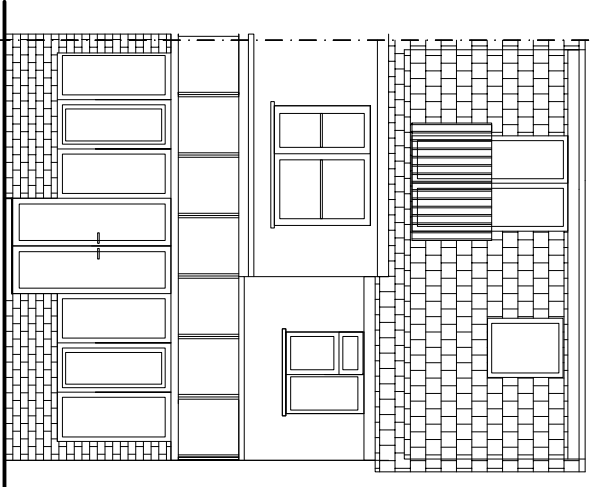

PROPOSED REAR ELEVATION
SCALE 1:100

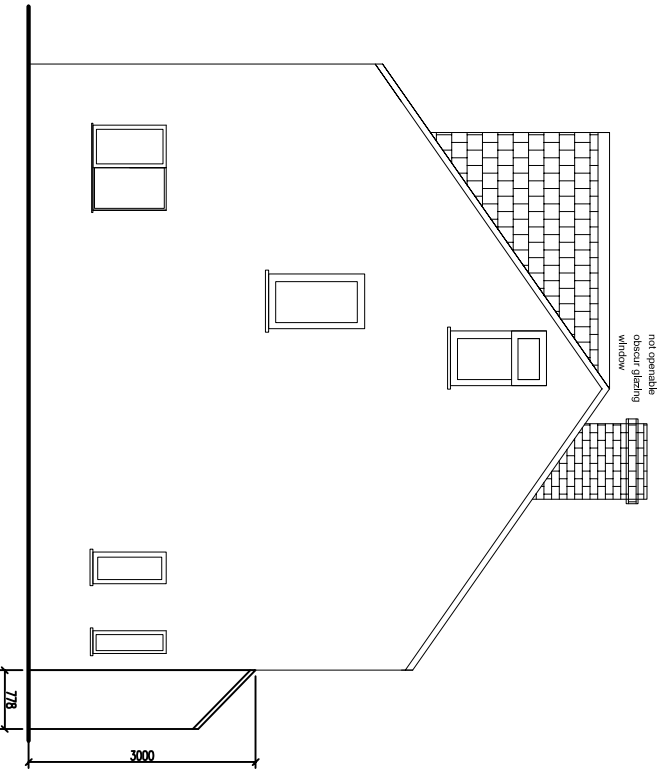

PROPOSED SIDE ELEVATION
SCALE 1:100

 

Project:		PROPOSED DRAWINGS	
Address:		81 Parkfield Cres Ruislip HA4 0RD	
Scale:	1:100 @ A3	Dwg. no:	A02
Drawn by:	F.N.	Date Drawn:	12-05-2024