




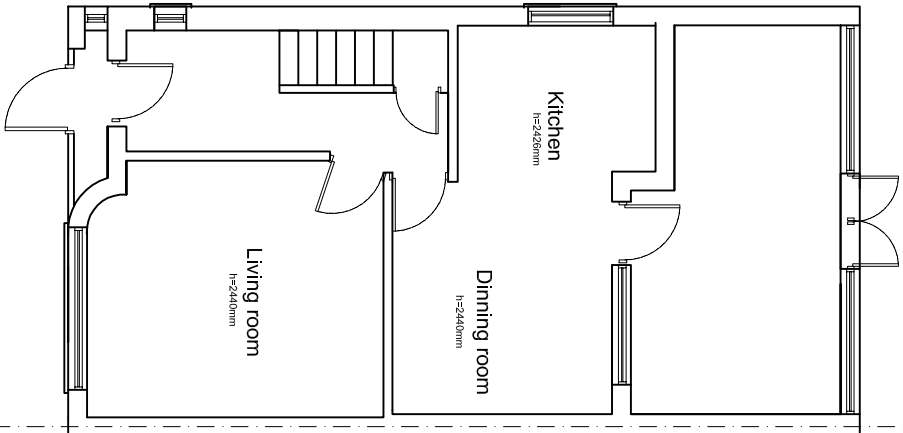


EXISTING GROUND FLOOR PLAN
SCALE 1:100

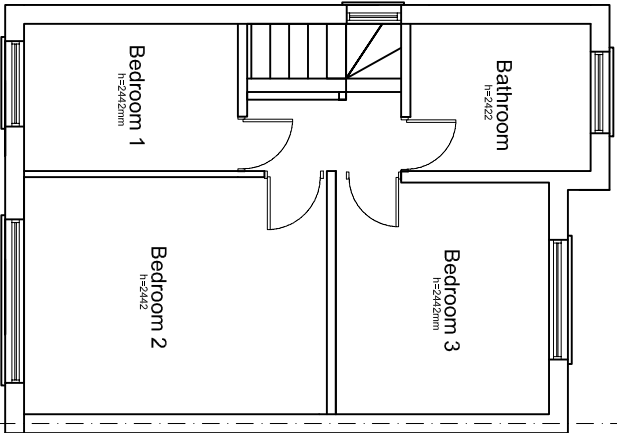


EXISTING FIRST FLOOR PLAN
SCALE 1:100

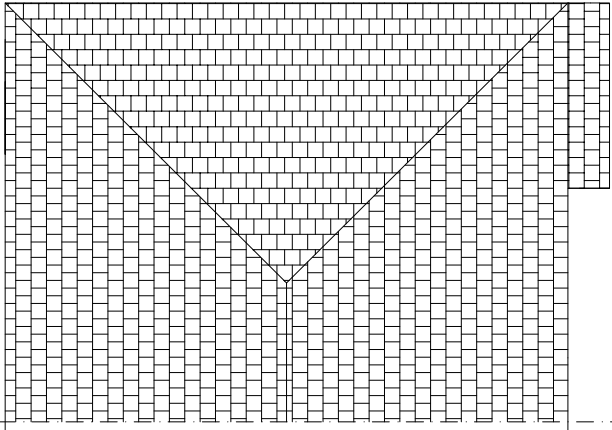


EXISTING ROOF PLAN
SCALE 1:100

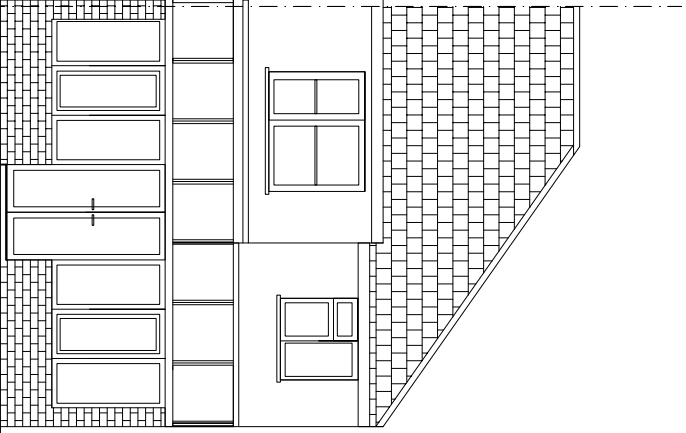


EXISTING REAR ELEVATION
SCALE 1:100

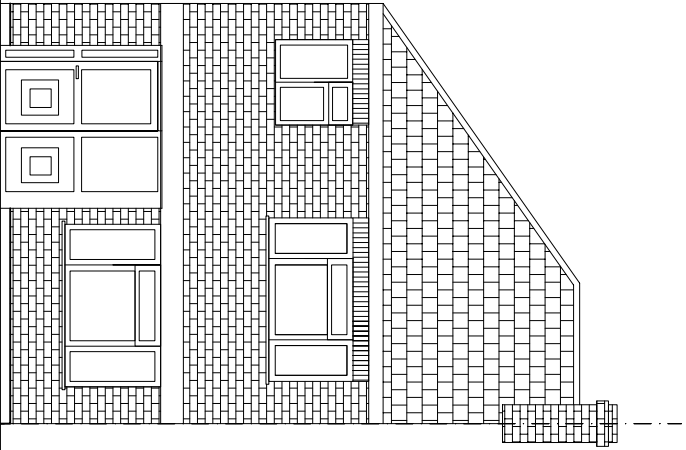

EXISTING FRONT ELEVATION
SCALE 1:100

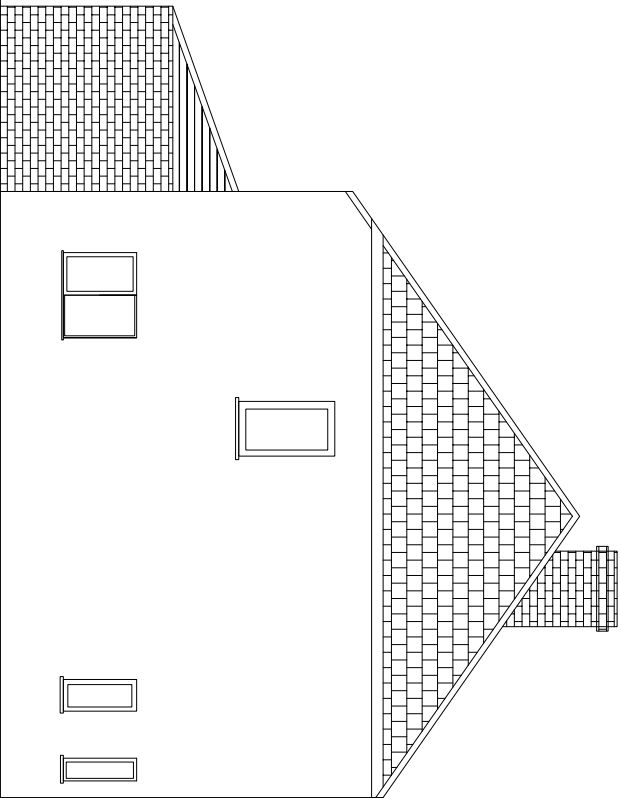

EXISTING SIDE ELEVATION
SCALE 1:100

 

Project:		EXISTING DRAWINGS	
Address:		81 Parkfield Cres Ruislip HA4 0RD	
Scale:	1:100 @ A3	Dwg. no:	A01
Drawn by:	F.N.	Date Drawn:	12-05-2024