




All work to comply with current building regulations and codes of practice
Do not scale from drawings
all dimensions to be checked on site before the start of any work
All Proposed External Materials to Match Existing External Materials
Any Proposed Windows to Flank wall to be Obscure Glazed and Non-Opening below 1.7m from FFL

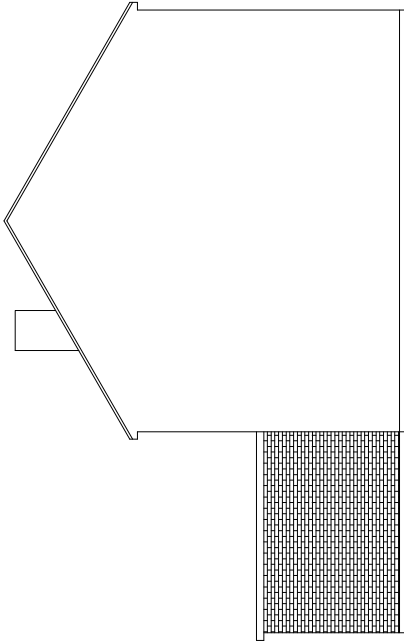

Proposed Side Elevation
Scale 1:100

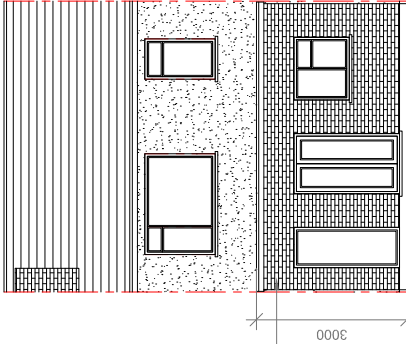


Proposed Rear Elevation
Scale 1:100

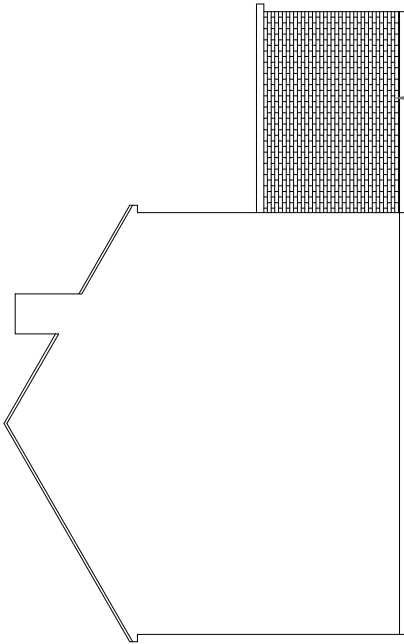

Proposed Side Elevation
Scale 1:100

4m Extension along Boundary with no.41 approved via Prior Approval process (Reference 67744/APP/2022/958)

4m Extension along Boundary with no.41 approved via Prior Approval process (Reference 67744/APP/2022/958)

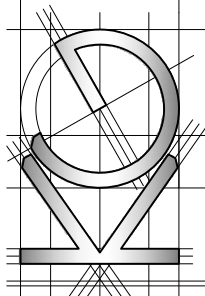	<u>Site Address:</u> 43 Windsor Avenue Hillingdon UB10 9AT	<u>Drawing Content:</u> Proposed Elevations	<u>Drawings No:</u> 43windsoravenue/2022/04	<u>Date Drawn:</u> 3rd March 2022	<u>Planning Issue</u>							
					<u>Revision:</u> A	05	22	7				
1			2	<u>Drawn By:</u> KG	6	8						