


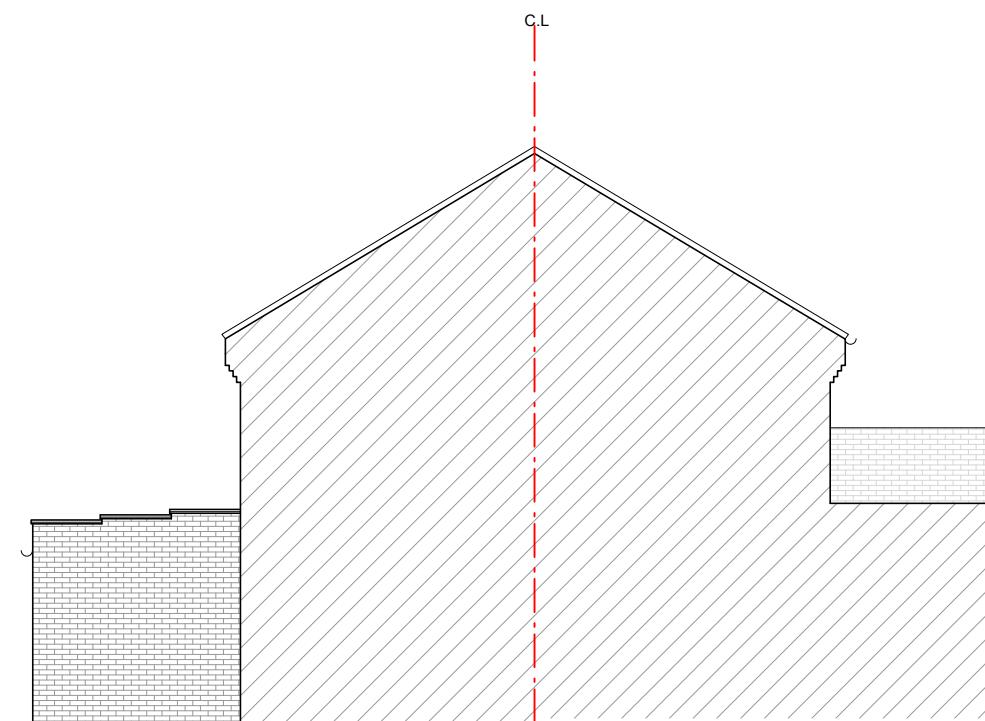


EXISTING FRONT ELEVATION



EXISTING REAR ELEVATION



EXISTING SIDE (RHS) ELEVATION

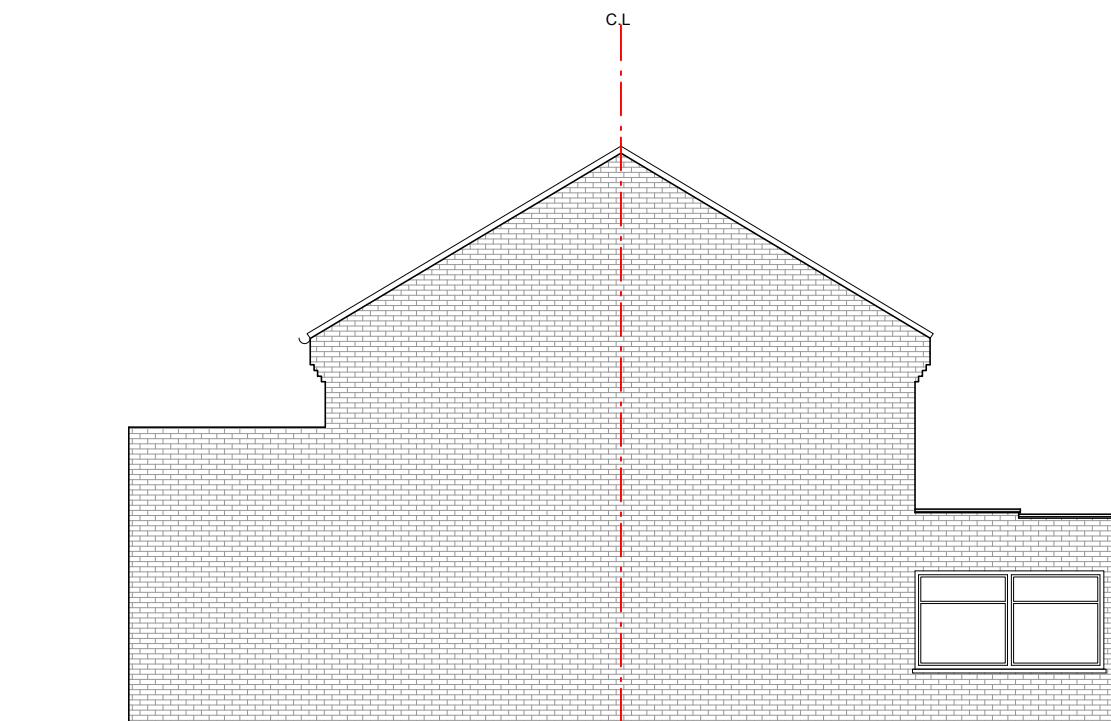

EXISTING SIDE (LHS) ELEVATION

SCALE (m)
0 1 2 3 4 5

INFORMATION CONTAINED IN THIS DWG IS CONFIDENTIAL AND
MAY NOT BE USED FOR ANY OTHER PURPOSE OTHER THAN THAT FOR
WHICH THE DWG. WAS SUPPLIED. LA VAASTU MAINTAINS
COPYRIGHT OF DWG. AND ACCEPTS NO LIABILITY TO ANY THIRD
PARTY FOR ANY UNLAWFUL USE OF THE INFORMATION CONTAINED IN THE DWG.
CONTRACTORS MUST VERIFY ALL DIMENSIONS ON SITE BEFORE
COMMENCING ANY WORK OR SHOP DRAWINGS.
FIGURED DIMENSIONS ARE TO BE USED IN PREFERENCE TO SCALED
DIMENSIONS.
IF THE DRAWING EXCEEDS THE QUANTITIES TAKEN IN ANY WAY THE
ARCHITECTURAL DESIGNER IS TO BE INFORMED BEFORE THE WORK IS
INITIATED.

NOTES -

- Existing Walls
- Walls Removed
- New Walls

Job: 7 KILN CLOSE
HARLINGTON, HAYES UB3 5DZ

Dwg: EXISTING ELEVATIONS

Scale: 1:100 on A3

Dwg No: LaVaastu/2024/503/04

Date: 15/12/24

Drawn: S

La Vaastu Ltd.
Flat 3 Dakota House
17 Hornchurch Rd, Uxbridge, UB10 0YP
www.lavaastu.co.uk, 07574165277