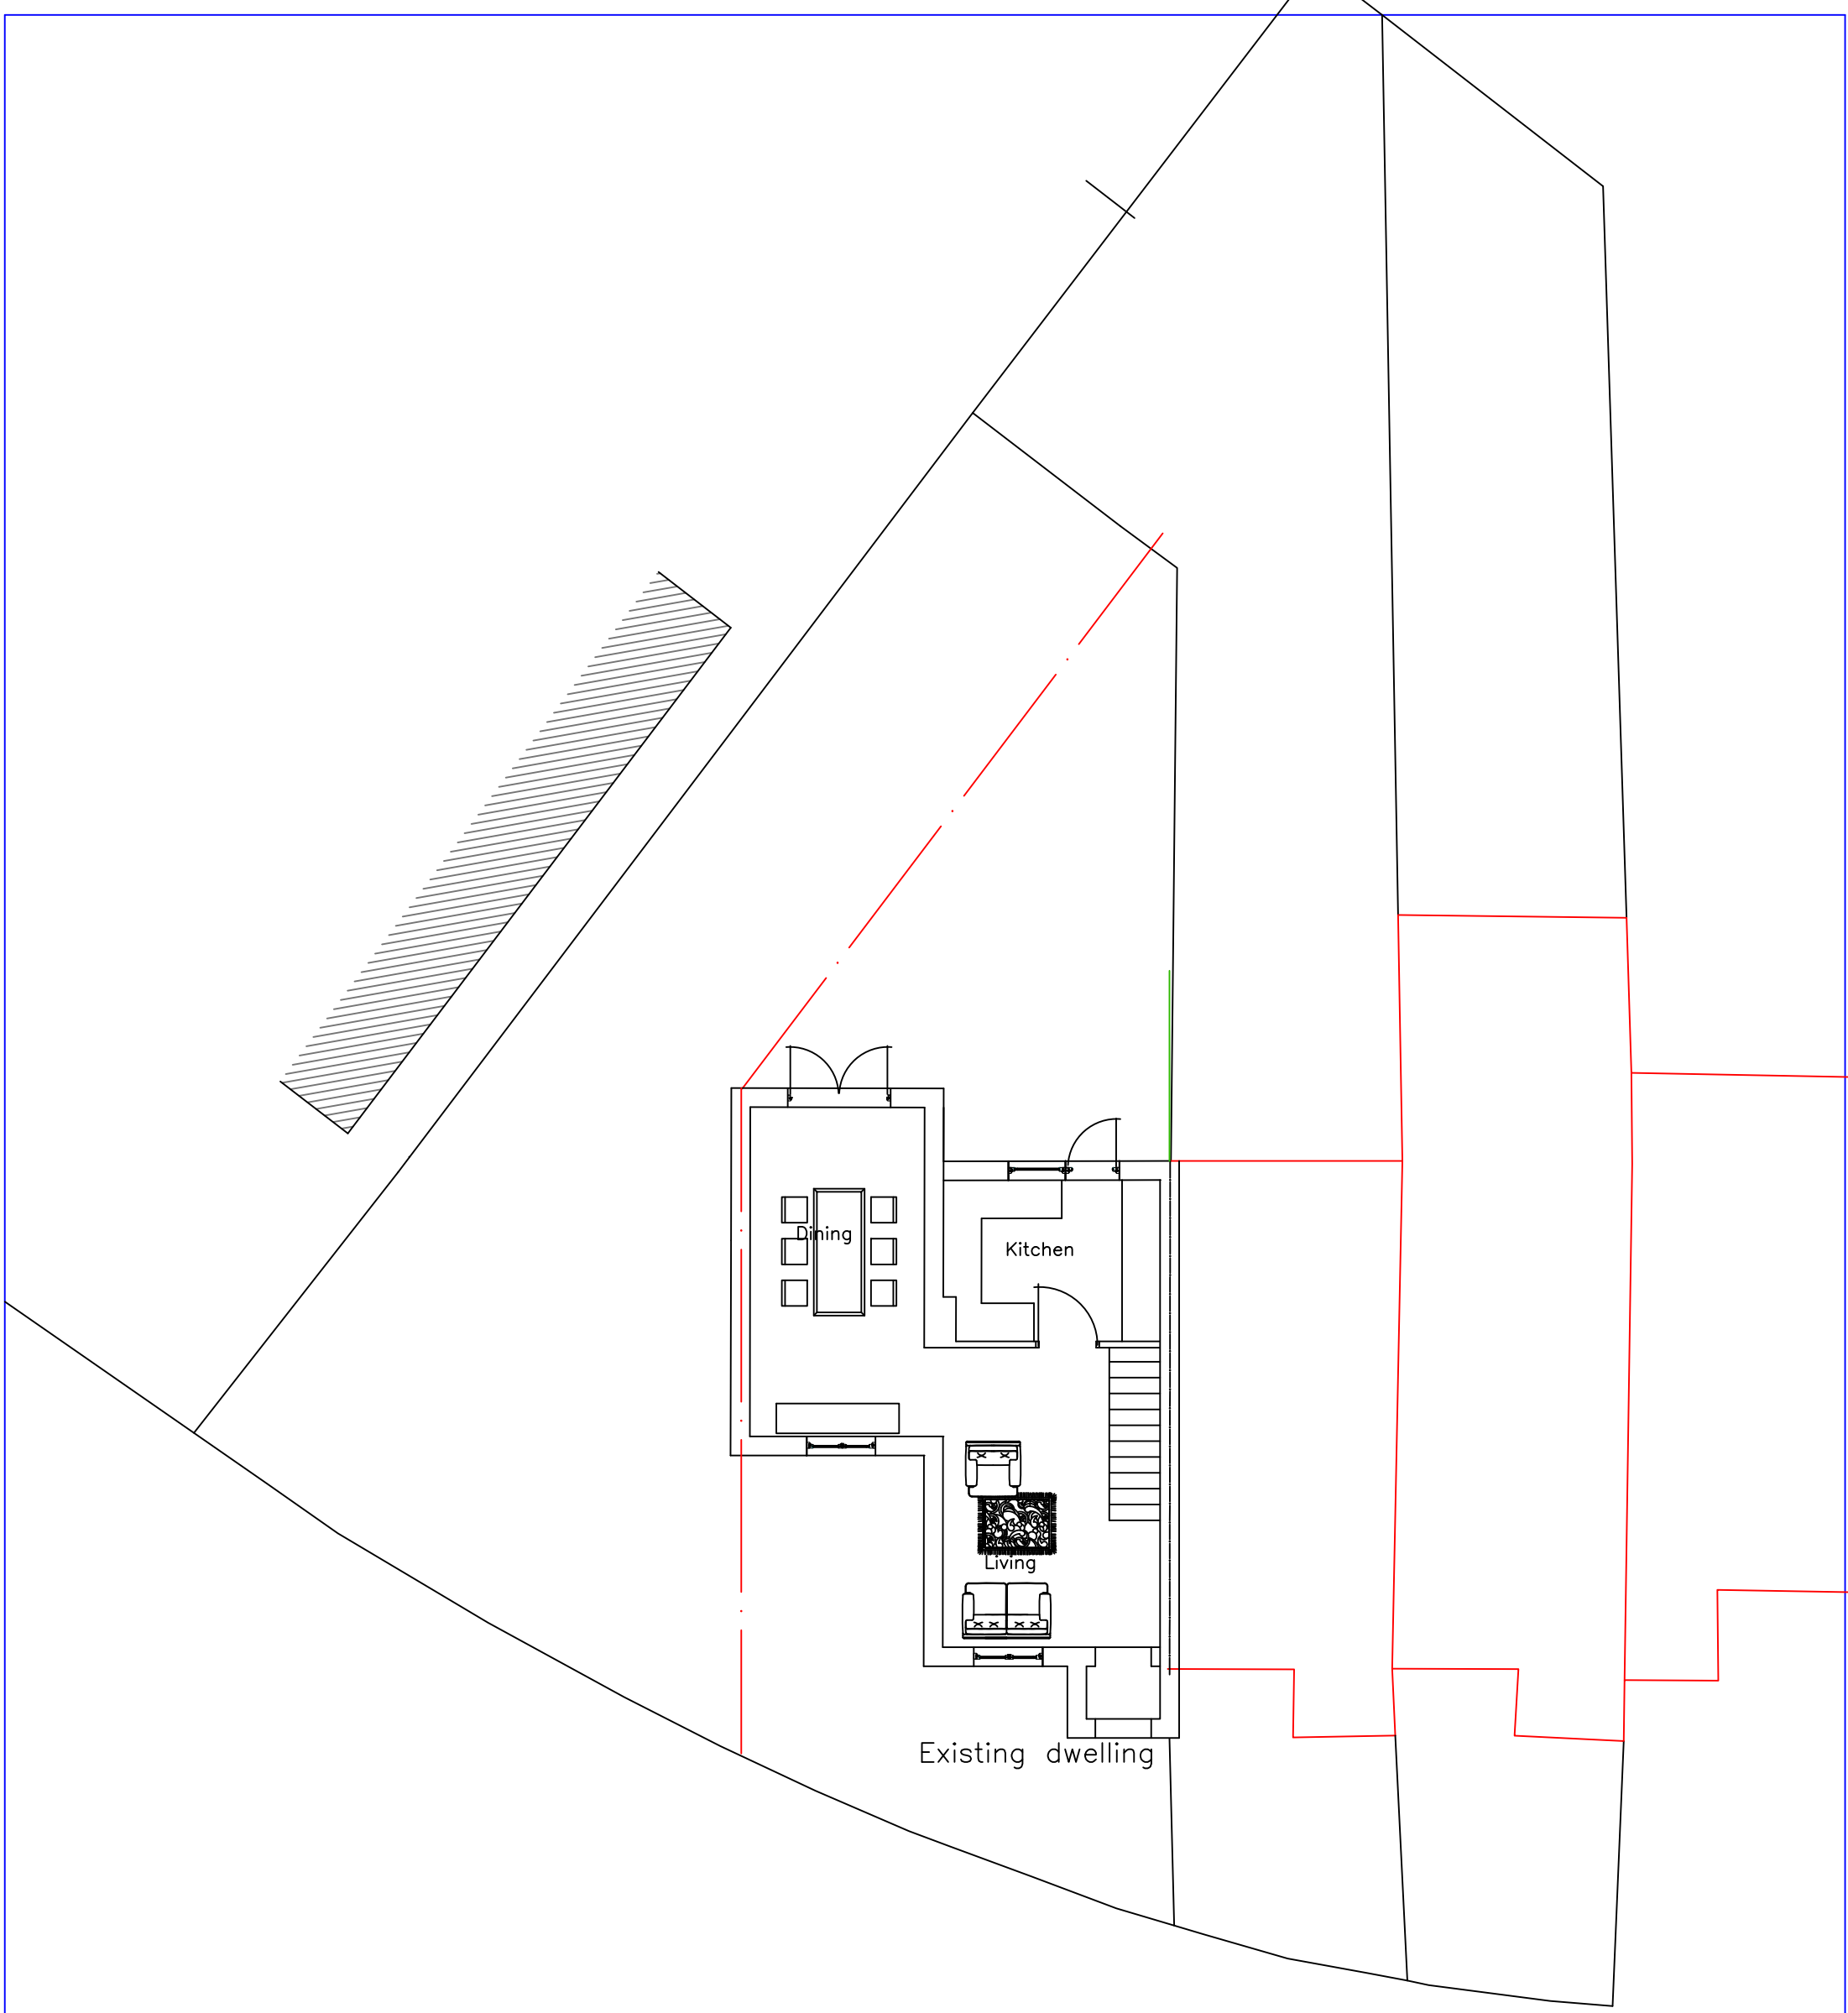


Revision				Legend P Planning Pr Prelim C Contract BC B Cont.			Deborah Parker Architecture 63, Oriel Road, LONDON E9 5SG Tel 020 8986 0408 Fax 020 8985 7555			
							Job title		Client	
							62, Abbotswood Way UB3 3PQ		Tower Homes Ltd	
							Drawing Title Front and rear extension Existing plans, Ground Floor plan		Drawing No DP331[P]11	
									Scale 1:100 @ A3	
Rev	Details		Date	Name	Date	Rev	Iss			