


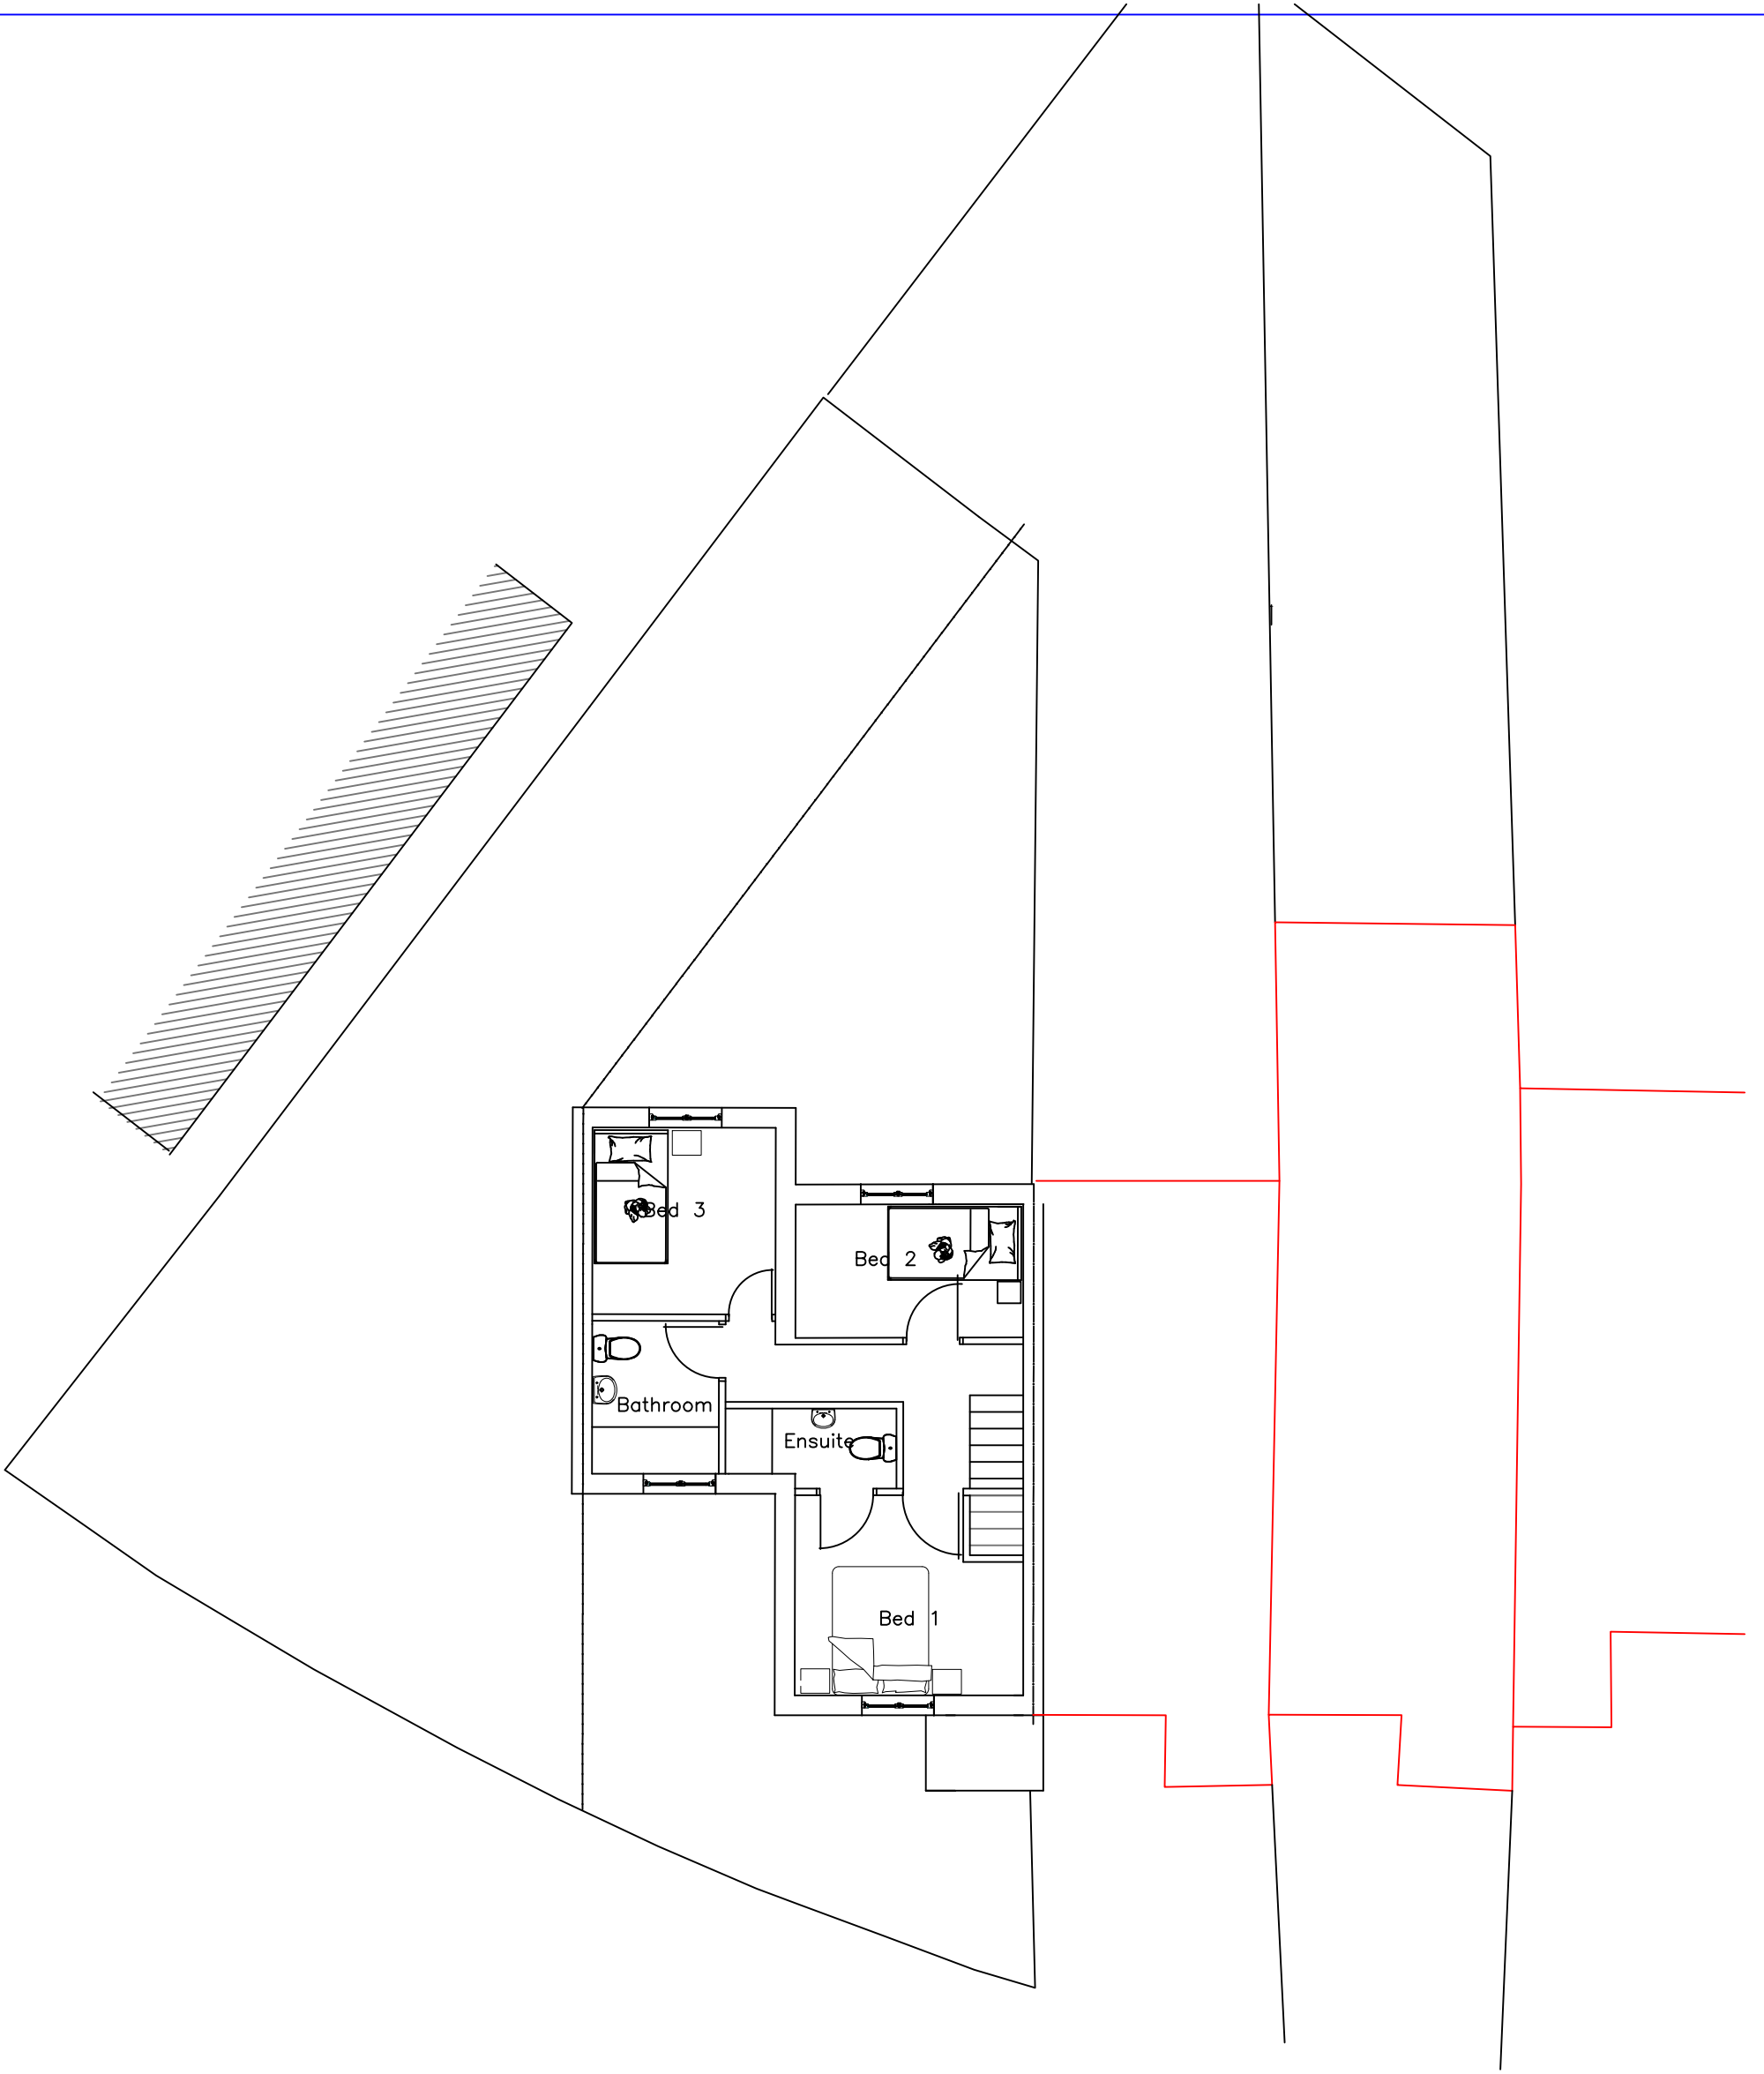

First Floor plan



Revision				Legend P PLanning Pr Prelim C Contract BC B Cont.			Deborah Parker Architecture 63, Oriel Road, Tel 020 8986 0408				LONDON E9 5SG Fax 020 8985 7555				
							Job title				Client				
							62, Abbotswood Way UB3 3PQ				Tower Homes ltd				
							Drawing Title Front and rear extension Existing plans, First floor				Drawing No DP331[P]12				
Rev	Details		Date	Name	Date	Rev	Iss	Scale 1:100 @ A3							