




Front elevation




Rear Elevation

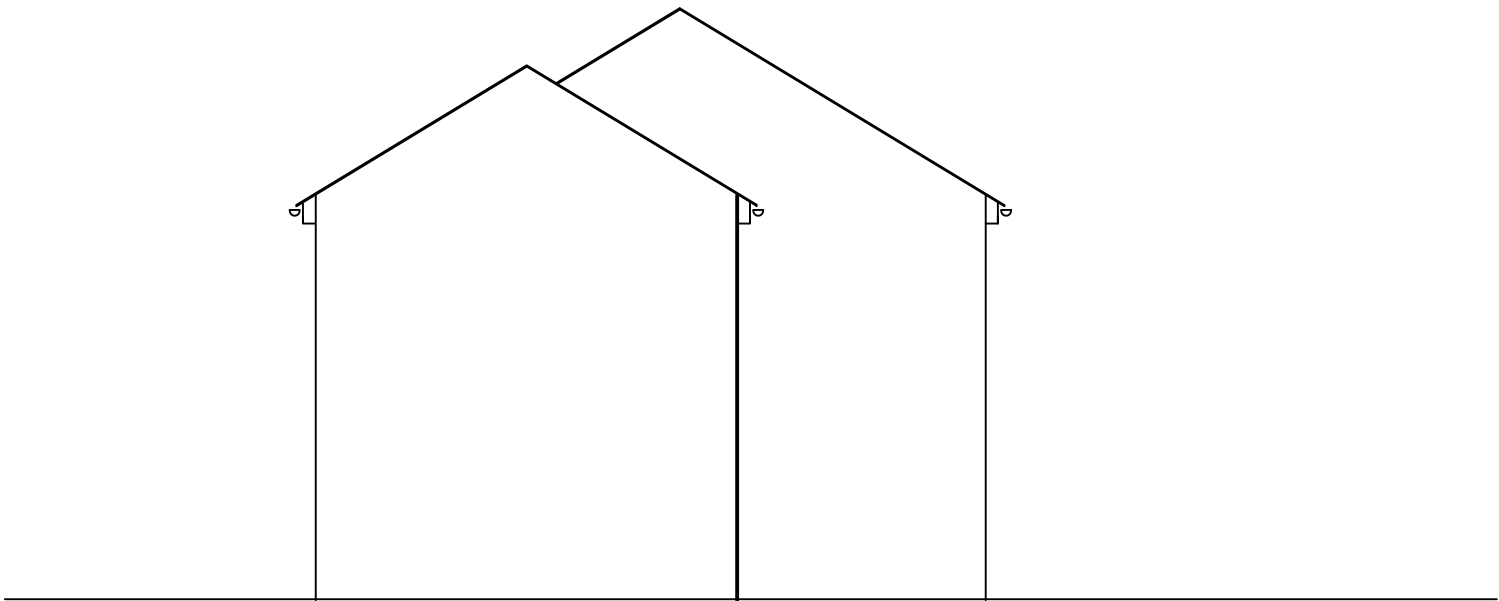

Side Elevation

Side Elevation

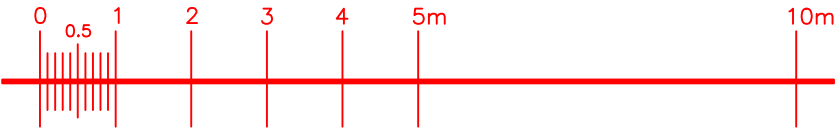

Revision						Legend		Deborah Parker Architecture	
						P	Planning		
						Pr	Prelim	63, Oriel Road, LONDON E9 5SG	
						C	Contract	Tel 020 8986 0408	
						BC	B Cont.	Fax 020 8985 7555	
								Job title	Client
								Land adjacent to	Tower Homes ltd
								62, Abbotswood Way	
								UB3 3PQ	
								Drawing Title	Drawing No
								Existing elevations	DP331[P]13
Rev	Details	Date	Name	Date	Rev	Iss		Scale	1:100 @ A3