


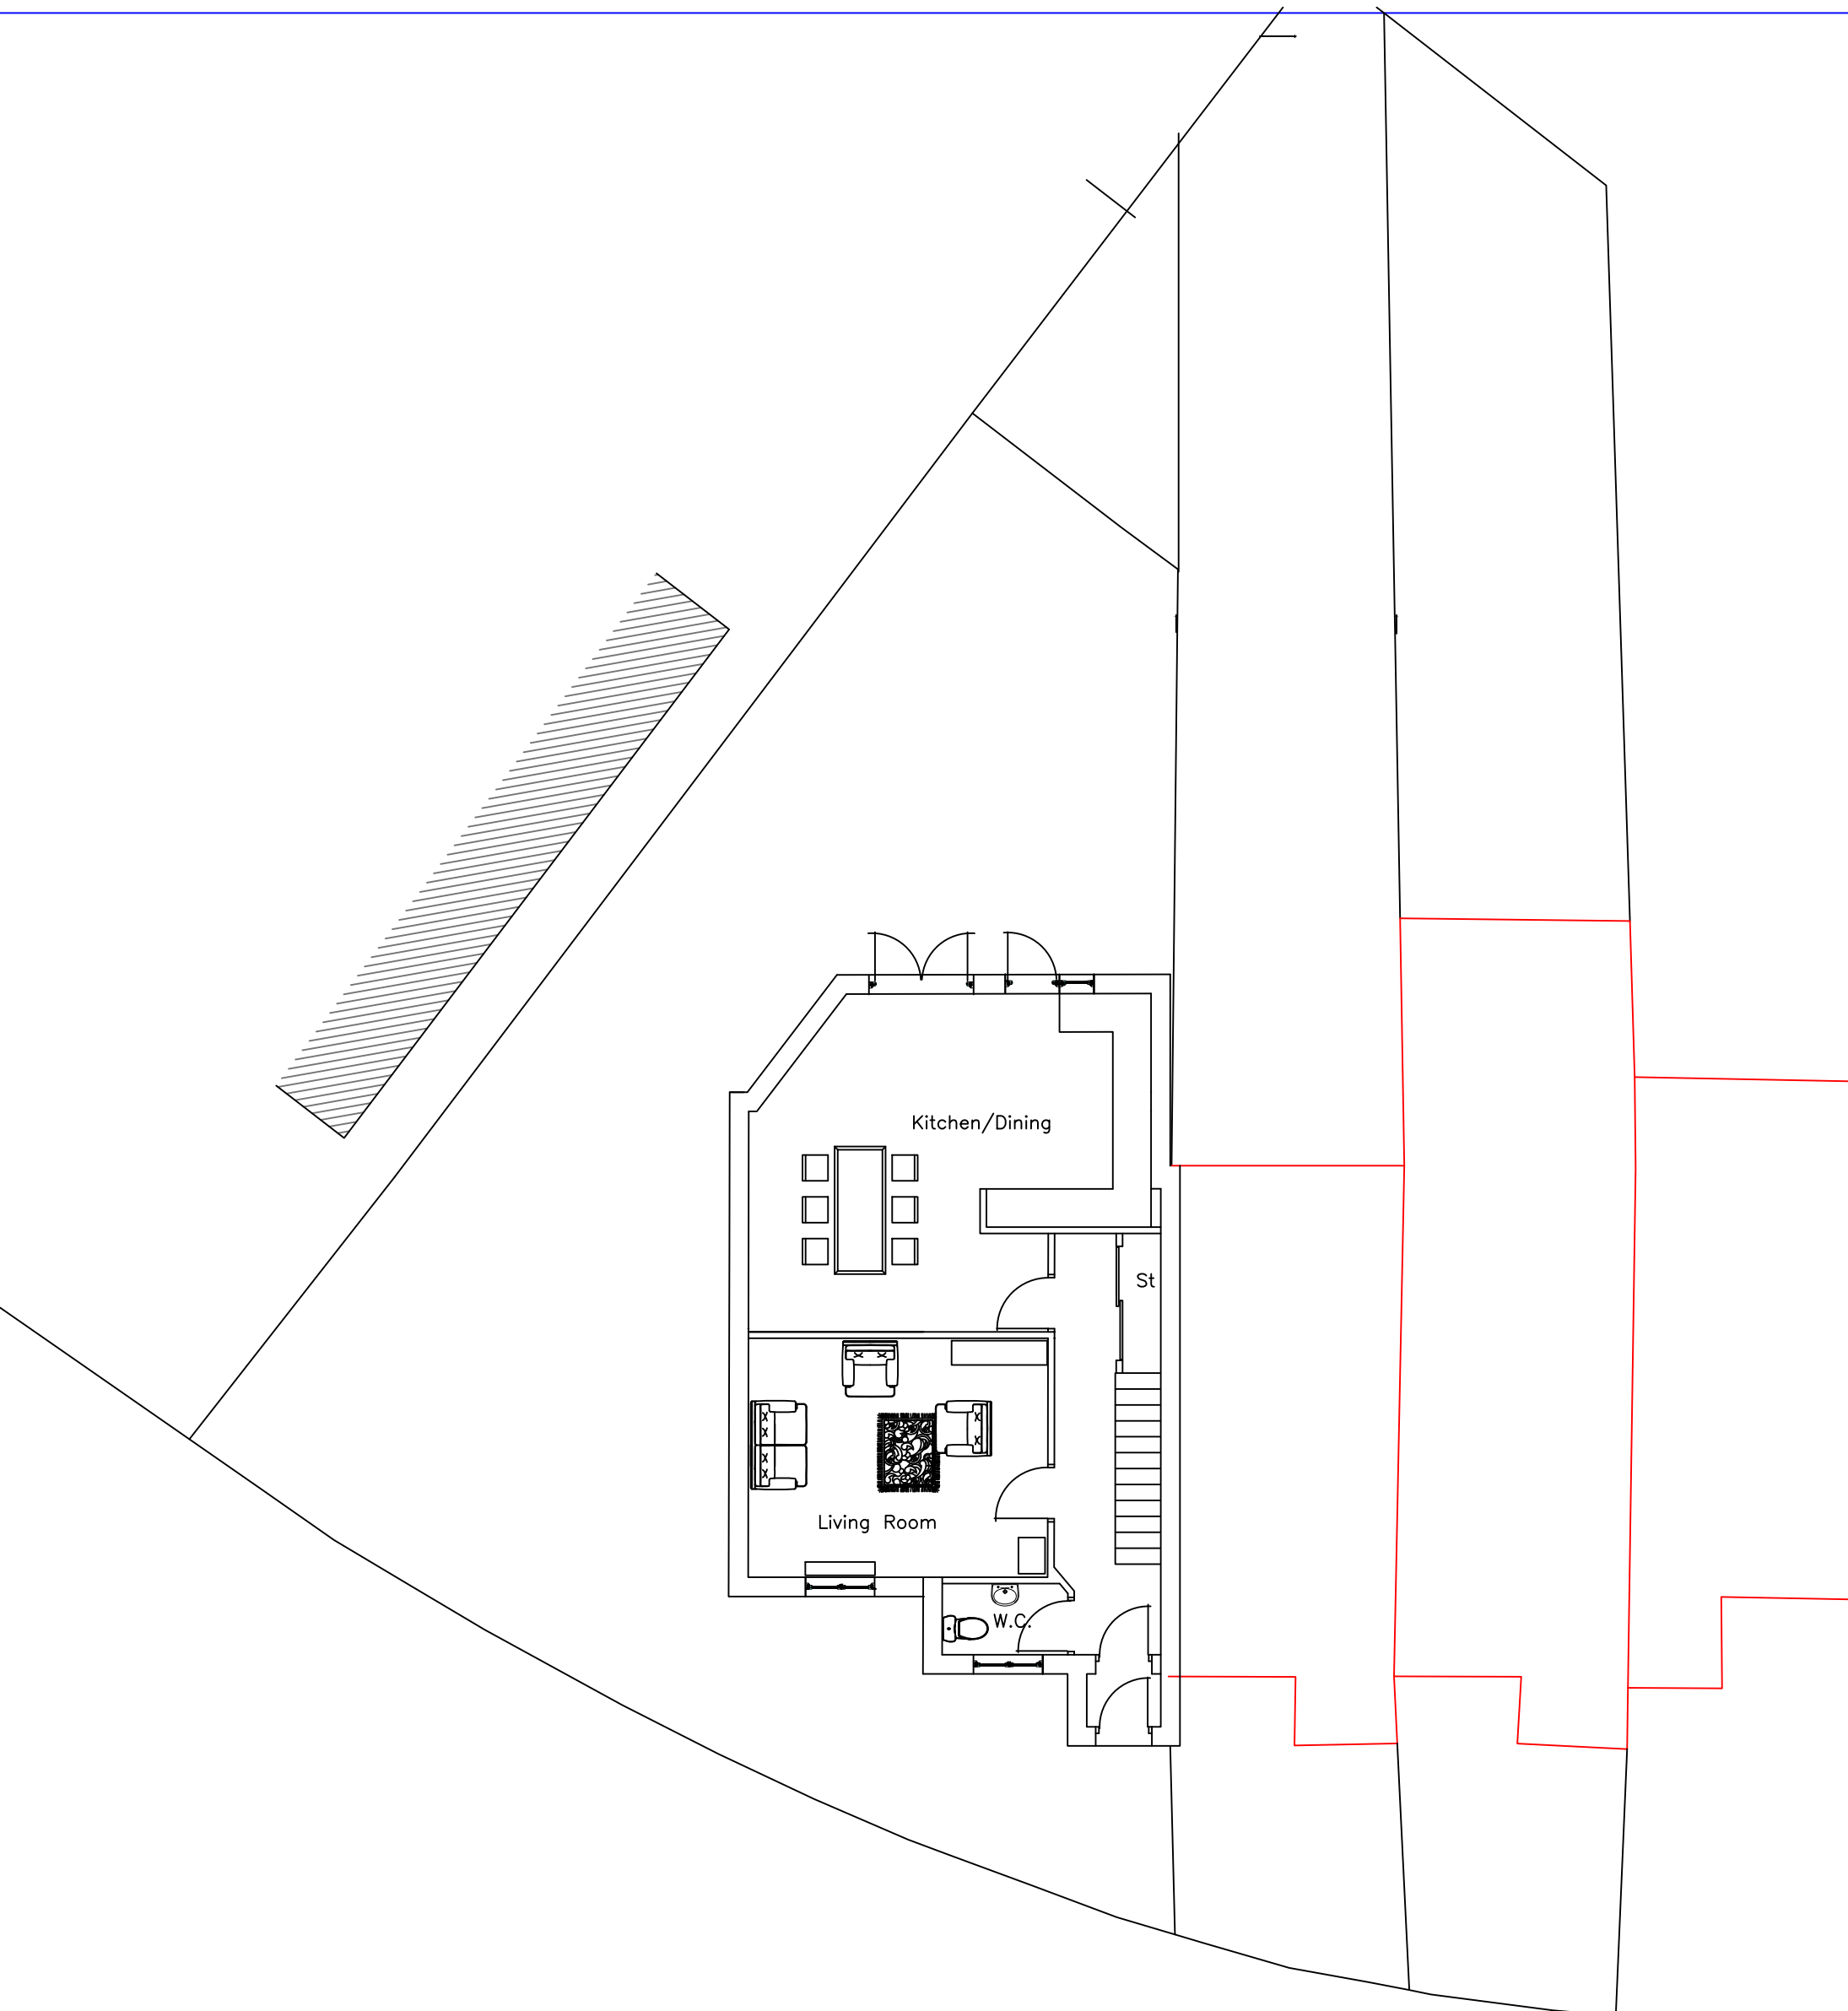

Ground Floor plan



Revision				Legend P PLanning Pr Prelim C Contract BC B Cont.			Deborah Parker Architecture 63, Oriel Road, LONDON E9 5SG Tel 020 8986 0408 Fax 020 8985 7555	
							Job title	Client
							62, Abbotswood Way UB3 3PQ	Tower Homes ltd
							Drawing Title Front and rear extension Proposed plans, Ground floor	Drawing No DP331[P]14
Rev	Details	Date	Name	Date	Rev	Iss	Scale 1:100 @ A3	