


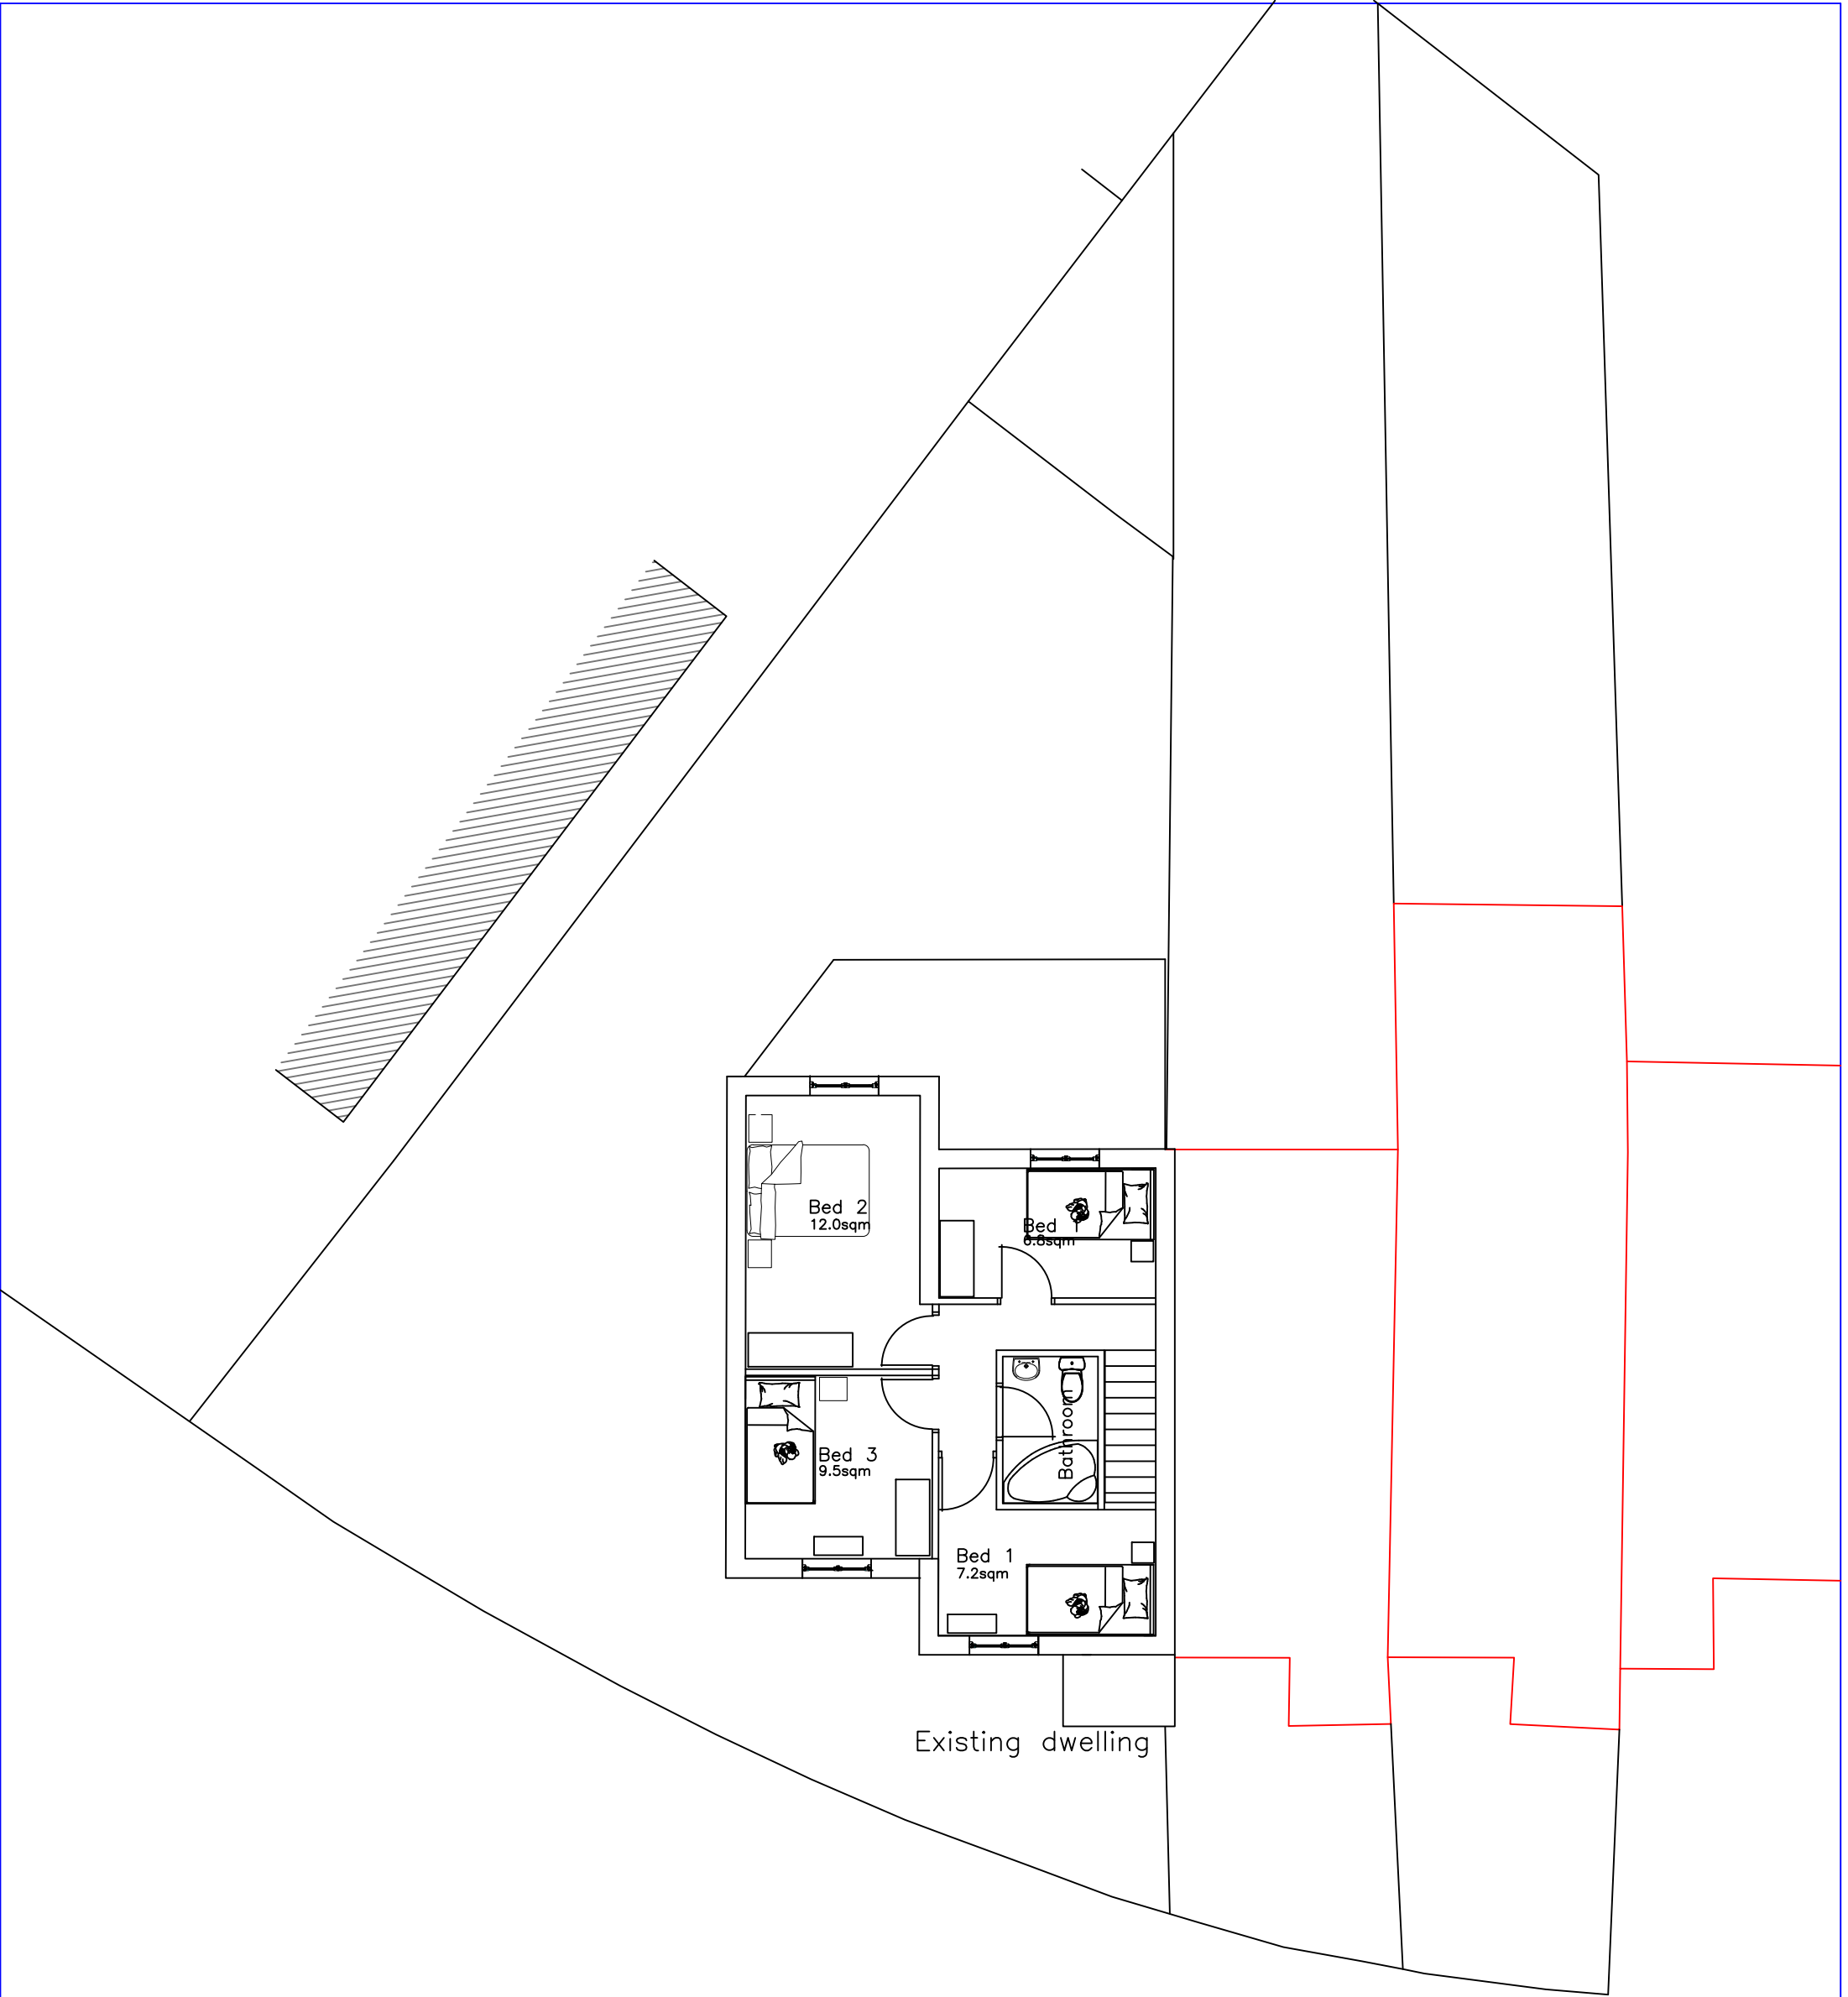

First Floor plan



Revision				Legend			Deborah Parker Architecture			
				P	PLanning		63, Oriel Road,		LONDON E9 5SG	
				Pr	Prelim		Tel 020 8986 0408		Fax 020 8985 7555	
				C	Contract					
				BC	B Cont.					
							Job title		Client	
							62, Abbotswood Way		Tower Homes ltd	
							UB3 3PQ			
							Drawing Title		Drawing No	
							Front and rear extension		DP331[P]15	
							Proposed plans,		Scale	
							First floor		1:100 @ A3	
Rev	Details		Date	Name	Date	Rev	Iss			