




Front elevation


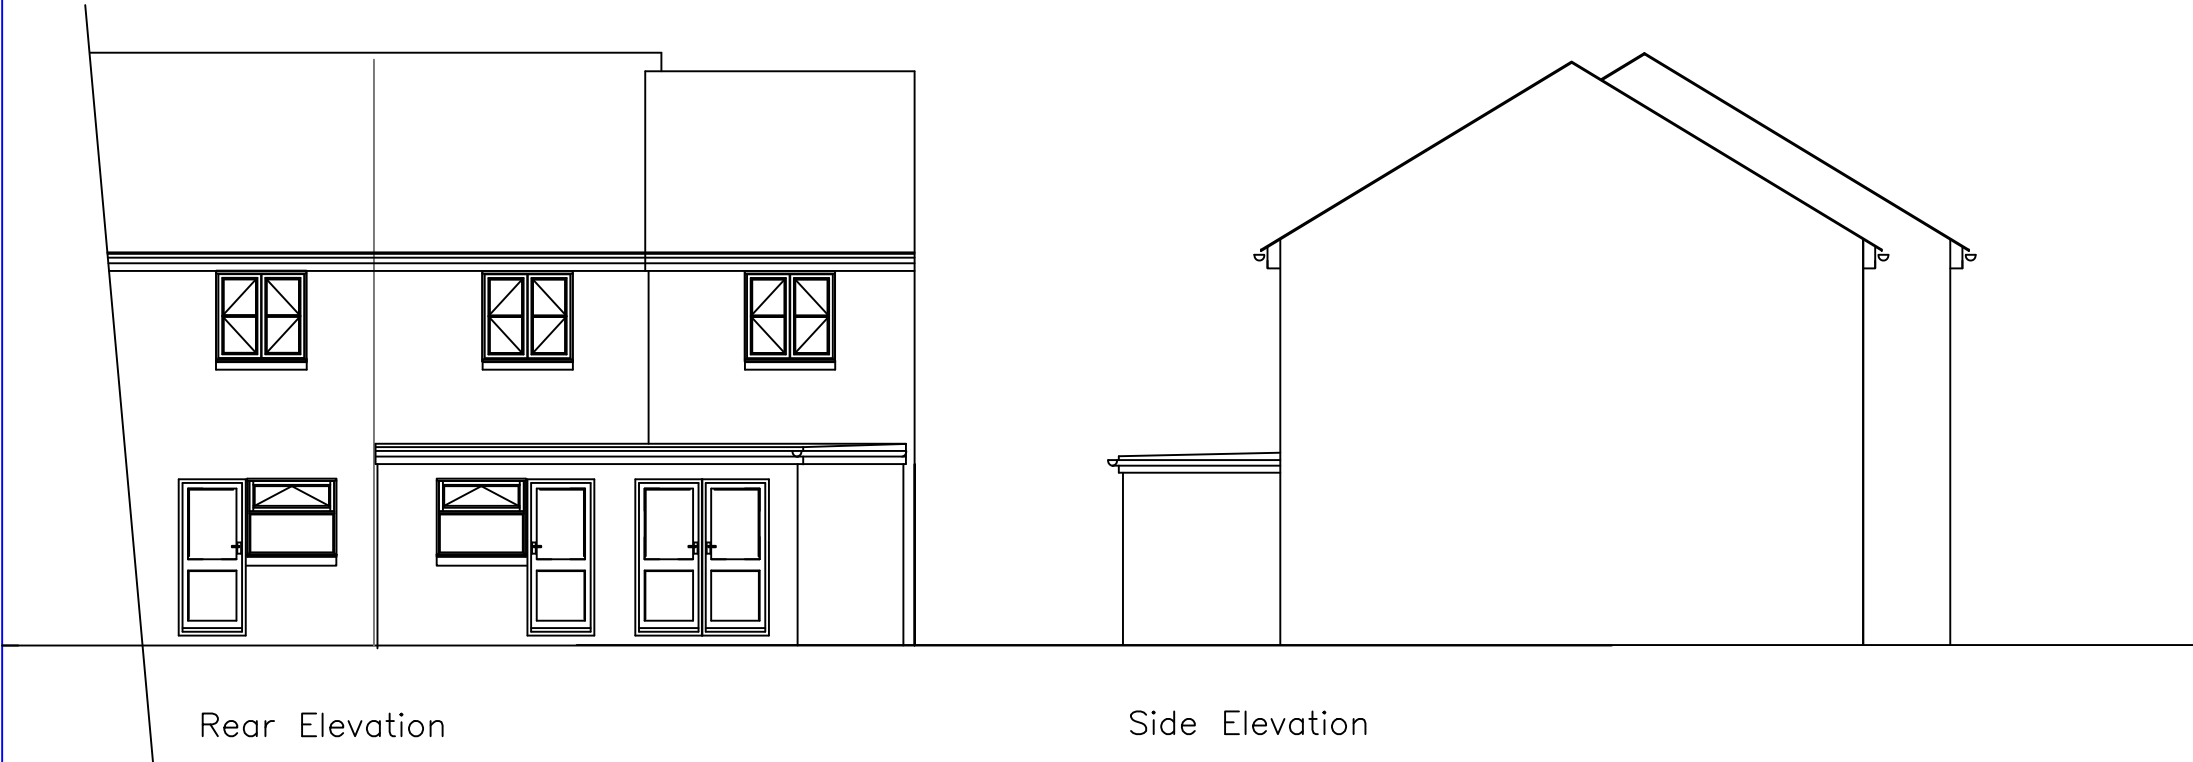


Rear Elevation

Side Elevation



Section

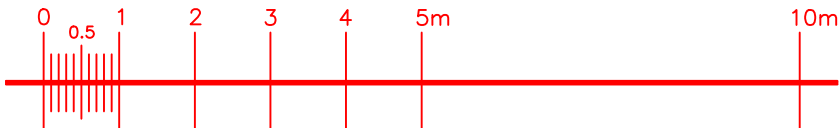 

Revision					Legend		Deborah Parker Architecture	
					P	PLanning		
					Pr	Prelim	63, Oriel Road,	LONDON E9 5SG
					C	Contract	Tel 020 8986 0408	Fax 020 8985 7555
					BC	B Cont.		
							Job title	Client
							62, Abbotswood Way	Tower Homes Ltd
							UB3 3PQ	
							Drawing Title	Drawing No
							Front and rear extension	DP331[P]16
							proposed elevations	Scale 1:100 @ A3
A	Planning Revision	06/23	DJP	6/23	A	PA		
Rev	Details	Date	Name	Date	Rev	Iss		