
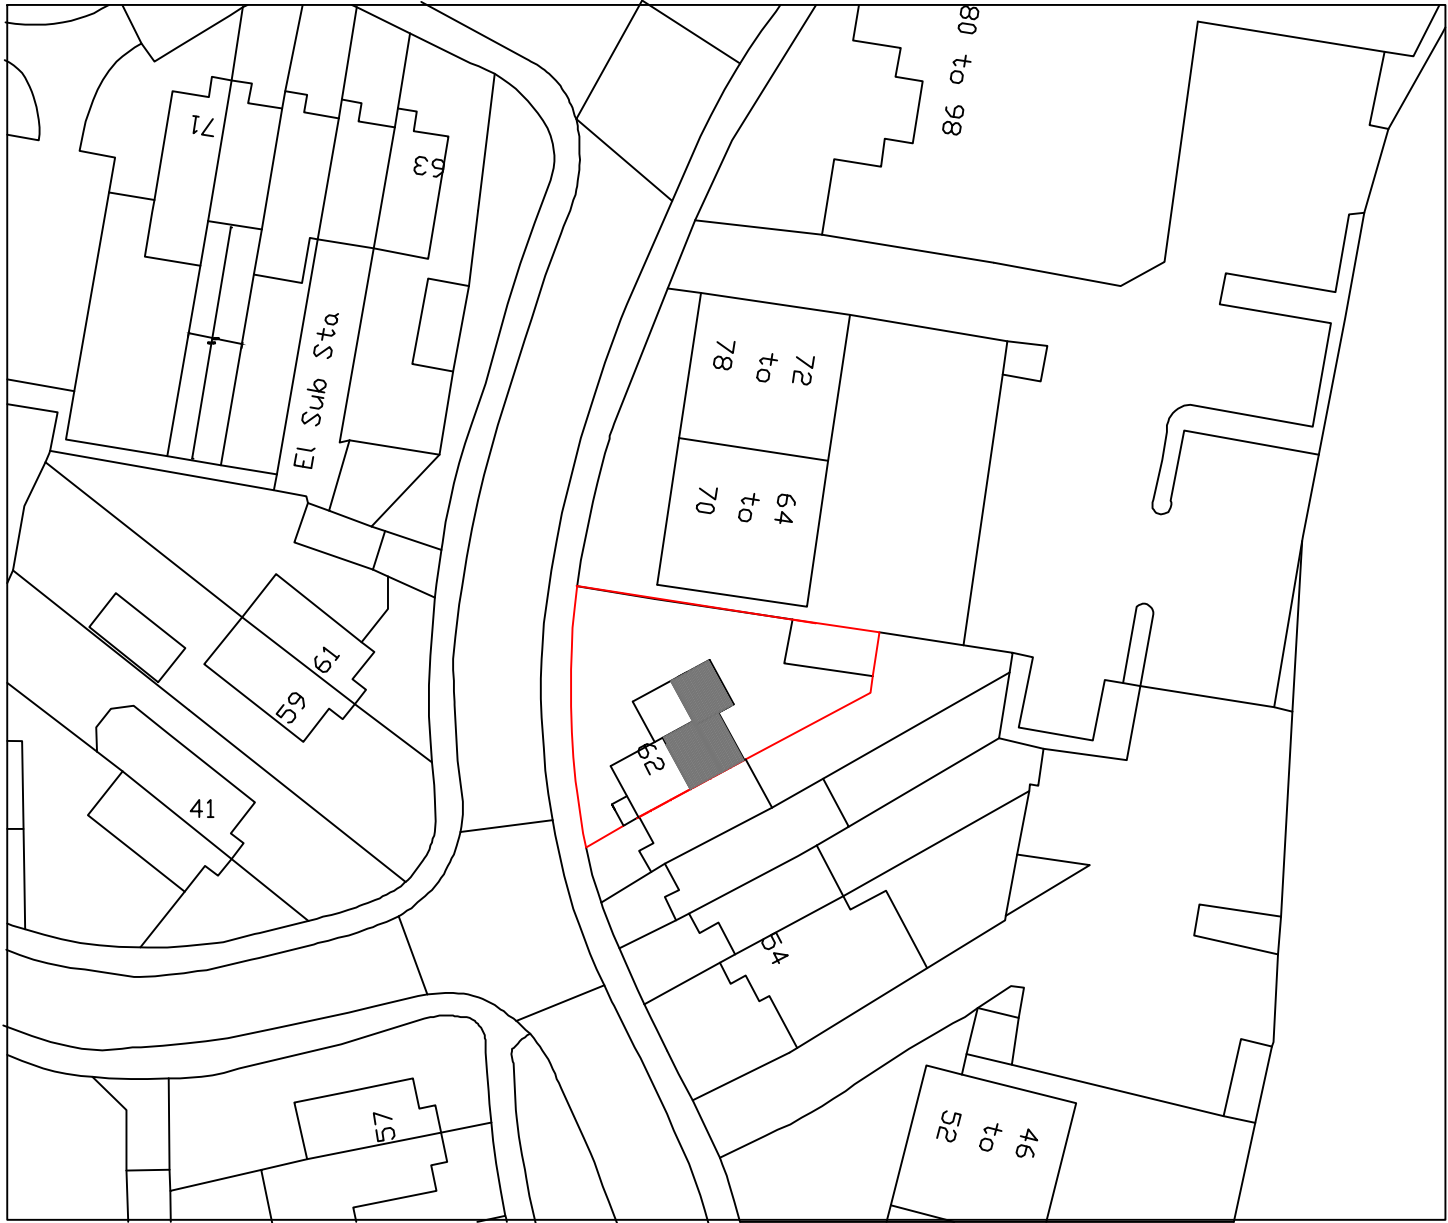


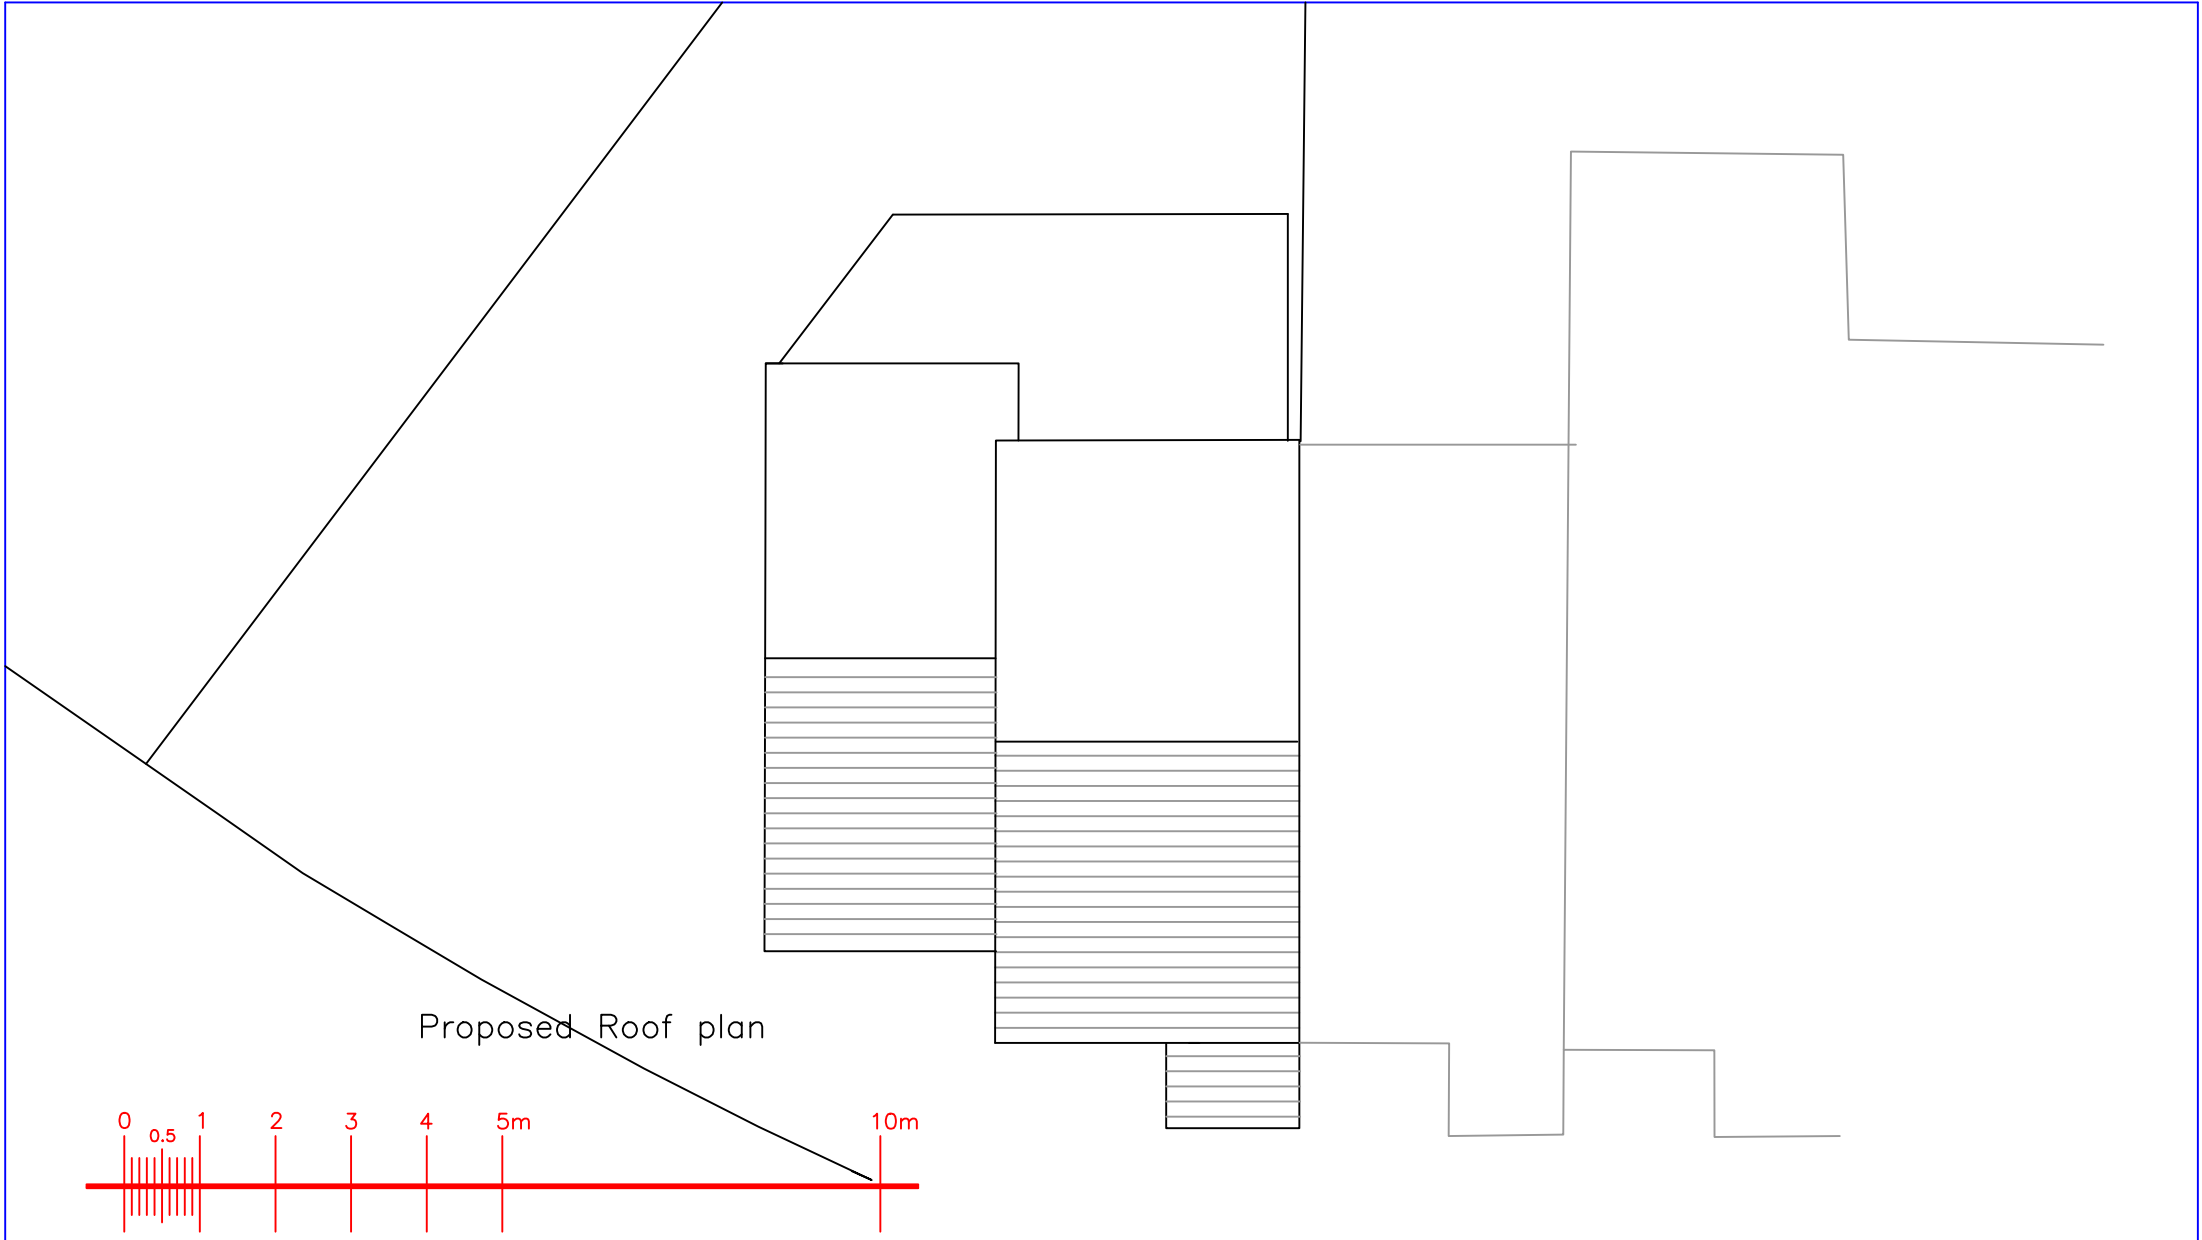

| Revision |         |      |      | Legend |          |     |  | Deborah Parker Architecture |                  |                   |  |
|----------|---------|------|------|--------|----------|-----|--|-----------------------------|------------------|-------------------|--|
|          |         |      |      | P      | Planning |     |  | 63, Oriel Road,             |                  | LONDON E9 5SG     |  |
|          |         |      |      | Pr     | Prelim   |     |  | Tel 020 8986 0408           |                  | Fax 020 8985 7555 |  |
|          |         |      |      | C      | Contract |     |  |                             |                  |                   |  |
|          |         |      |      | BC     | B Cont.  |     |  |                             |                  |                   |  |
|          |         |      |      |        |          |     |  | Job title                   | Client           |                   |  |
|          |         |      |      |        |          |     |  | Land adjacent to            | Tower Homes Ltd  |                   |  |
|          |         |      |      |        |          |     |  | 62, Abbotswood Way          |                  |                   |  |
|          |         |      |      |        |          |     |  | UB3 3PQ                     |                  |                   |  |
|          |         |      |      |        |          |     |  | Drawing Title               | Drawing No       |                   |  |
|          |         |      |      |        |          |     |  | Roof plan (proposed)        | DP331[P]17       |                   |  |
|          |         |      |      |        |          |     |  | Block plan                  | Scale 1:100 @ A3 |                   |  |
|          |         |      |      |        |          |     |  |                             | 1:500 Block plan |                   |  |
| Rev      | Details | Date | Name | Date   | Rev      | Iss |  |                             |                  |                   |  |