



SHAKTHI CONSULTING UK LTD
BRIDGING THE GAP TO PROVIDE INNOVATIVE SOLUTIONS


Notes :

1. This drawing is not for construction.
2. All Dimension are in millimeters.
3. All dimensions are to be checked on site and the Architect is to inform of any discrepancies before construction commences.
4. All references to drawings refer to current revision of that drawing.


WALL LEGEND
Existing Wall
Proposed 100 mm Non-Loadbearing Stud Wall
Proposed 350mm Cavity Wall




Existing Front Elevation

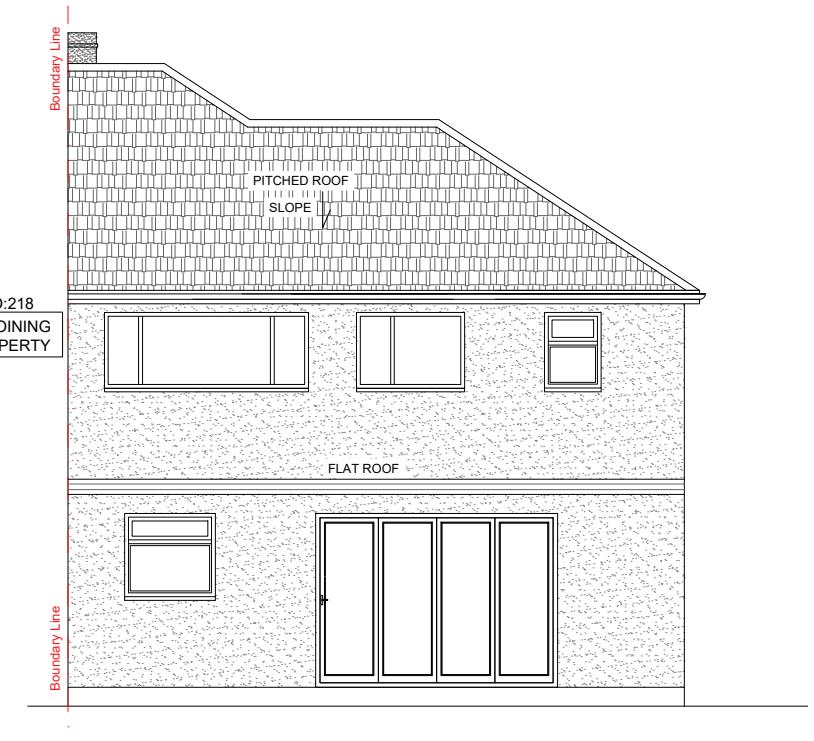

Existing Rear Elevation

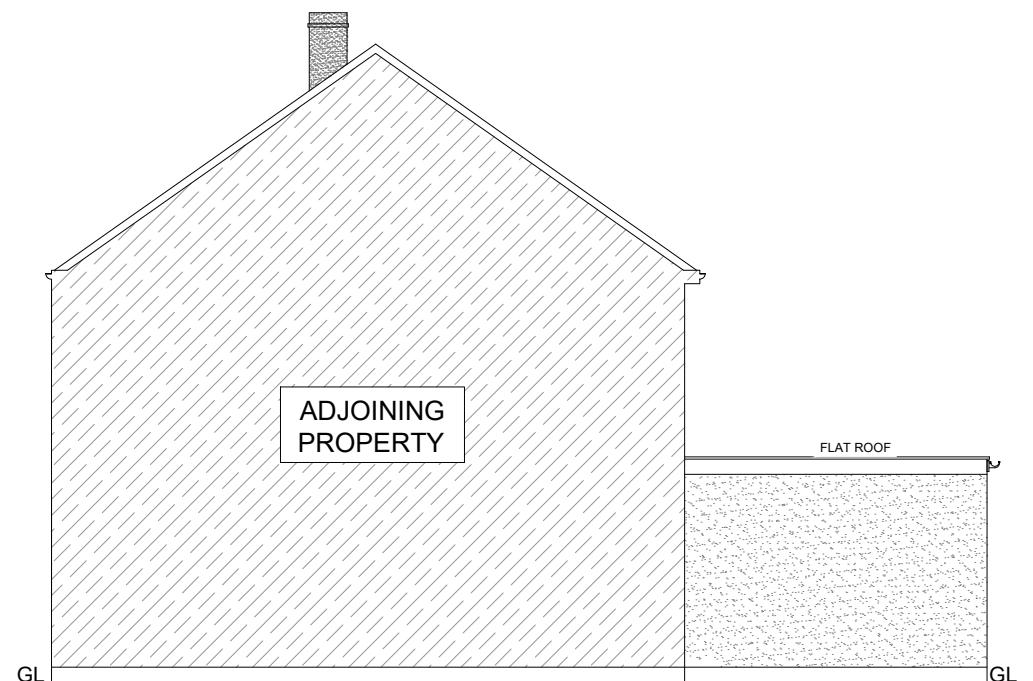

Existing Right Side Elevation

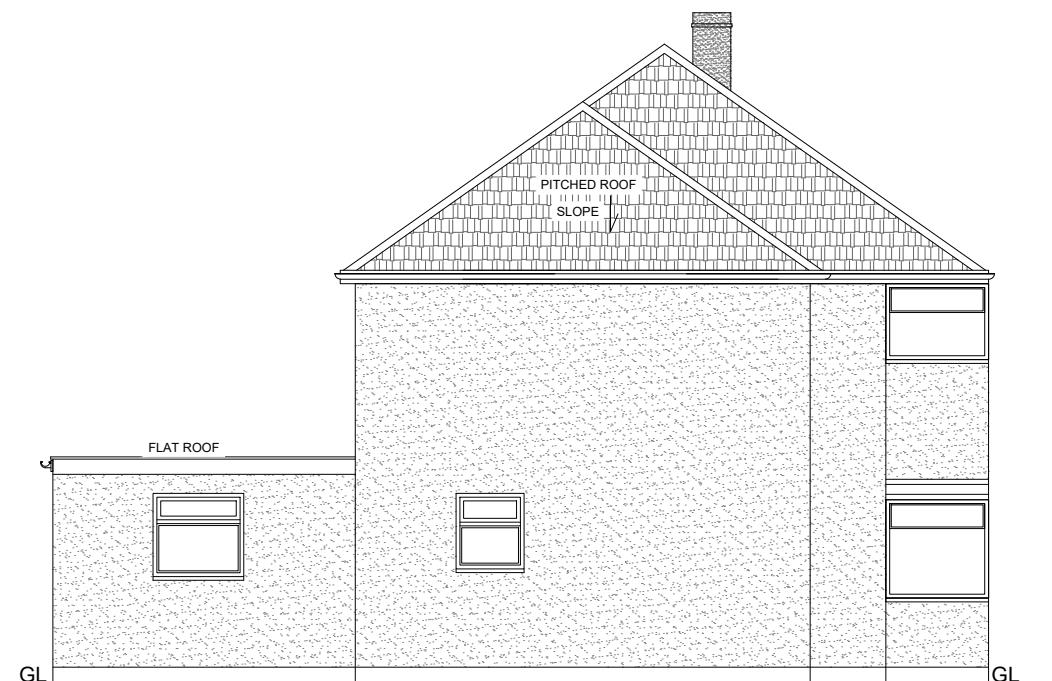

Existing Left Side Elevation



Client -
Project - 220 W End Rd, Ruislip, HA4 6DU

Scale 1:100@A3 Date - 07-04-2025

Drawn By Checked By -

Project No. Drawing No.
06

Project Description
- First Floor Rear Extension