



SHAKTHI CONSULTING UK LTD  
BRINGING THE GOLD TO YOUR DESIGN & SOLUTIONS


**Notes :**

1. This drawing is not for construction.
2. All Dimension are in millimeters.
3. All dimensions are to be checked on site and the Architect is to inform of any discrepancies before construction commences.
4. All references to drawings refer to current revision of that drawing.


WALL LEGEND
Existing Wall
Proposed 100 mm Non-Loadbearing Stud Wall
Proposed 350mm Cavity Wall




Proposed Front Elevation

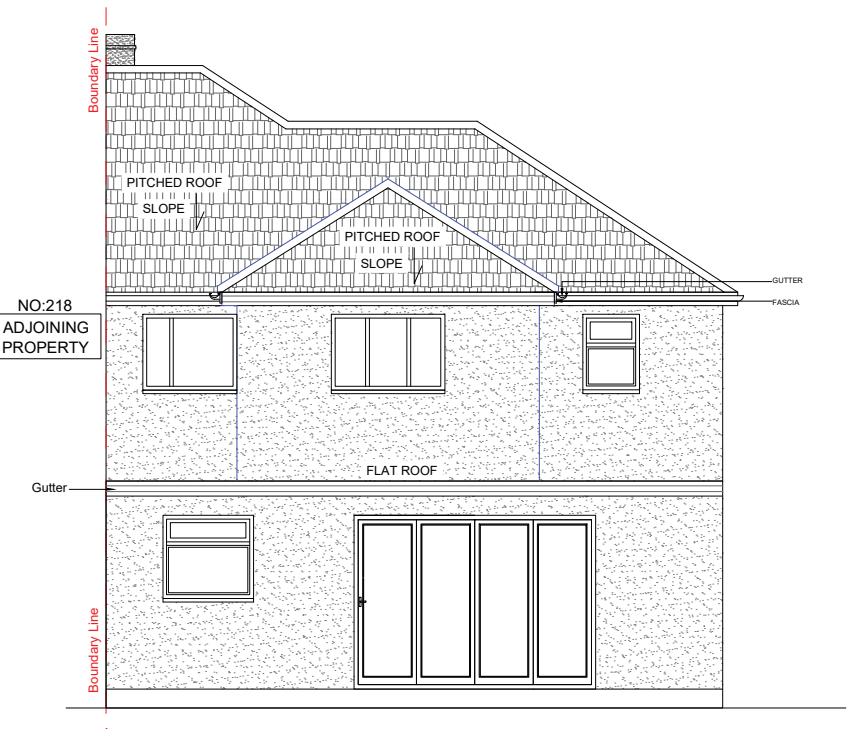


Proposed Rear Elevation

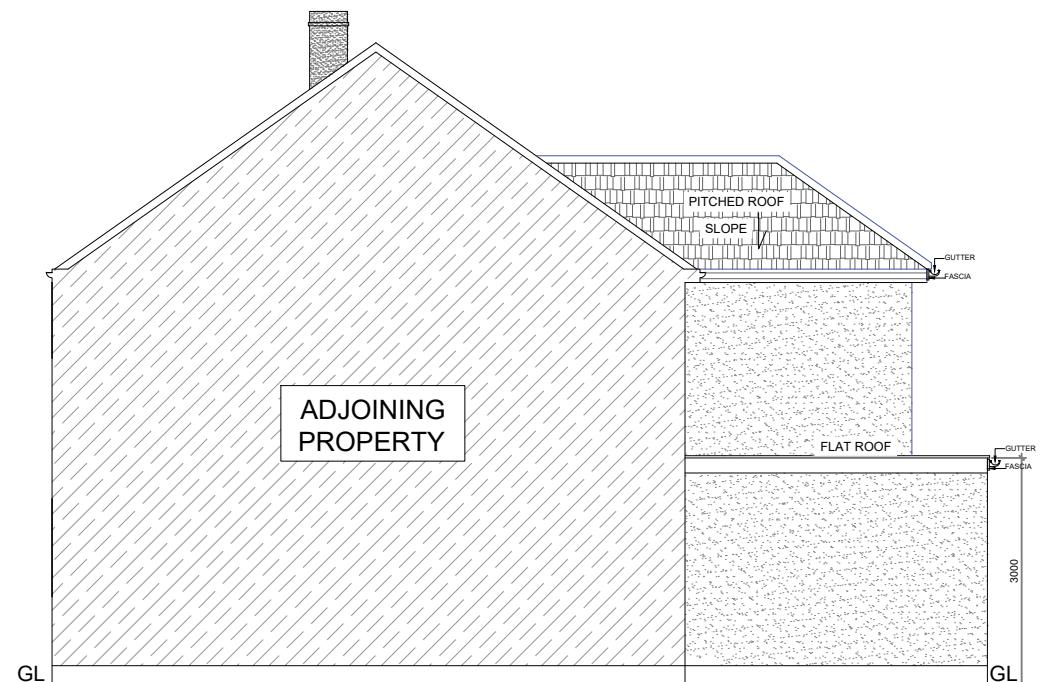

Proposed Right Side Elevation

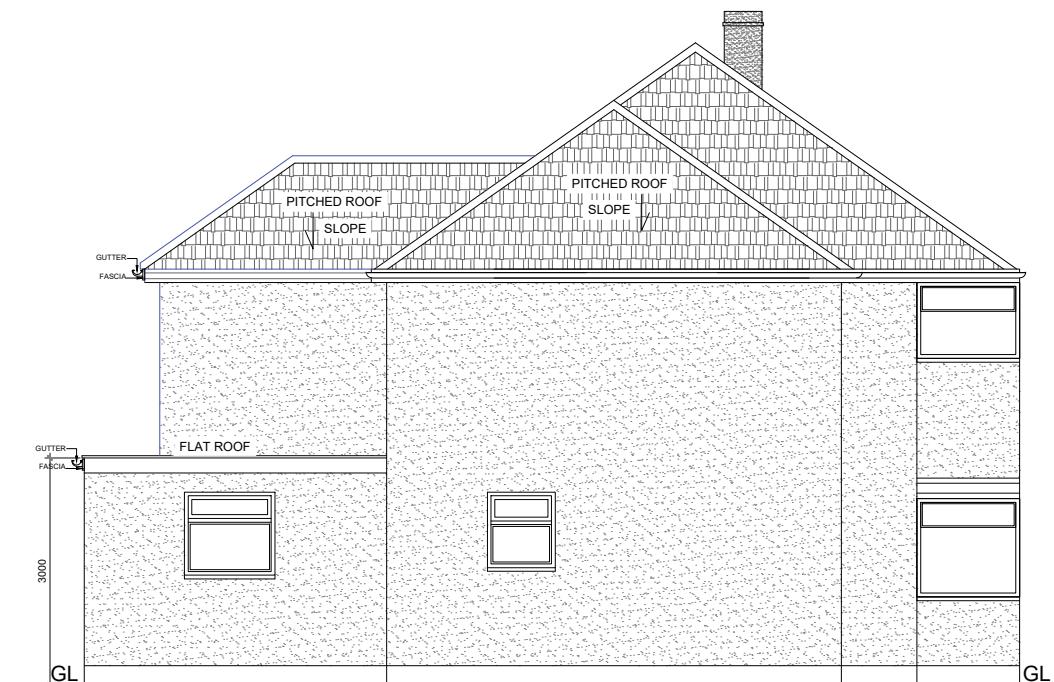

Proposed Left Side Elevation

 

Client -  
Project - 220 W End Rd, Ruislip, HA4 6DU

Scale 1:100@A3 Date - 07-04-2025  
Drawn By Checked By -  
Project No. Drawing No.  
07

Project Description  
- First Floor Rear Extension

Proposed Elevations