



SHAKTHI CONSULTING UK LTD  
BRIDGING THE GAP TO PROVIDE INNOVATIVE SOLUTIONS

Notes :

- 1. This drawing is not for construction.
- 2. All Dimension are in millimeters.
- 3. All dimensions are to be checked on site and the Architect is to inform of any discrepancies before construction commences.
- 4. All references to drawings refer to current revision of that drawing.

WALL LEGEND	
	Existing Wall
	Proposed 100 mm Non-Loadbearing Stud Wall
	Proposed 350mm Cavity Wall




Client -  
Project - 220 W End Rd, Ruislip, HA4 6DU

Scale 1:100@A3 Date - 17-01-2025


Drawn By Checked By

Project No. Drawing No. Revision  
04 -

Project Description  
- Single Storey Rear Extension

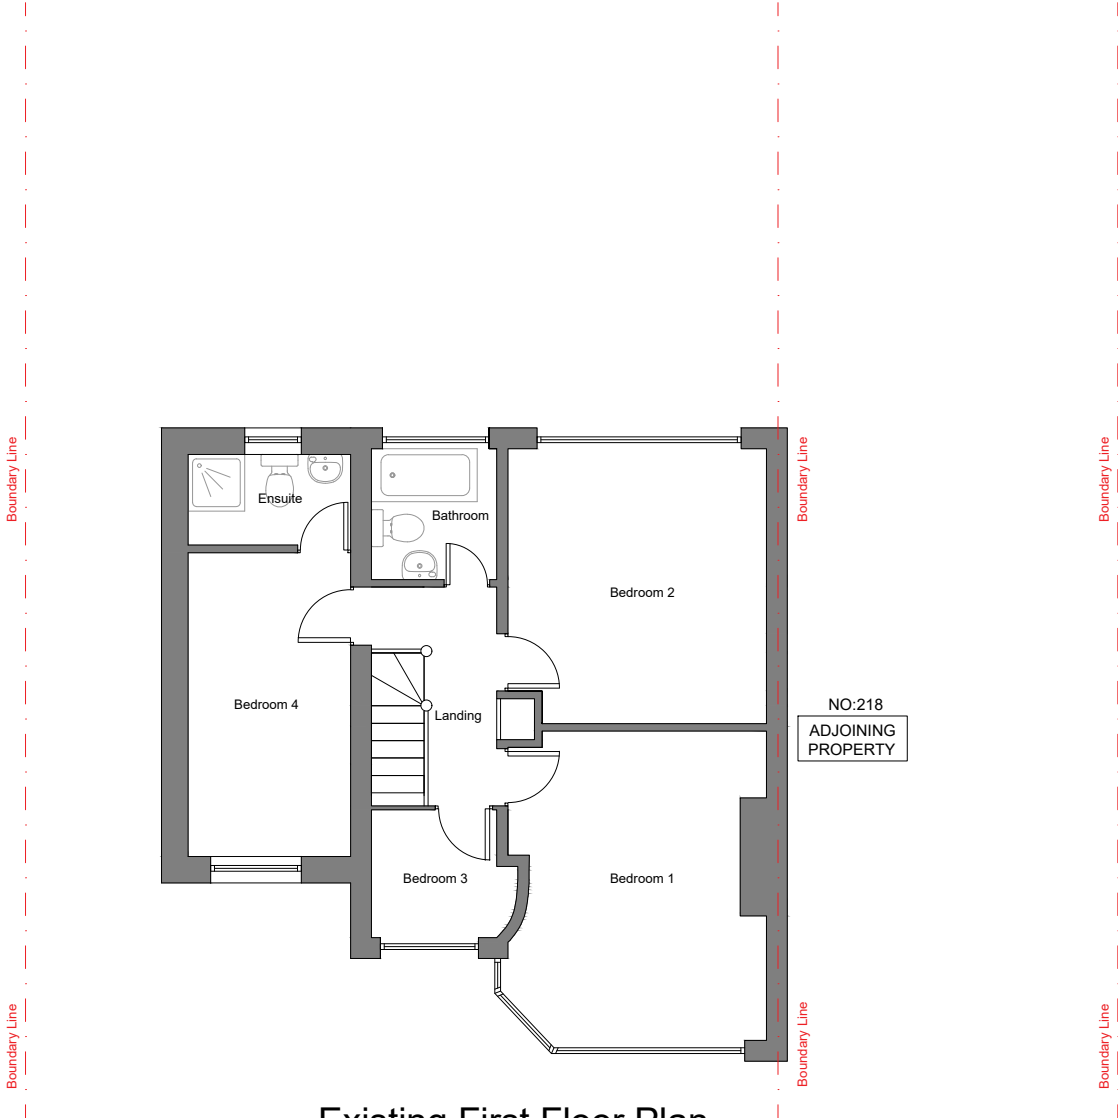

Existing First Floor Plan

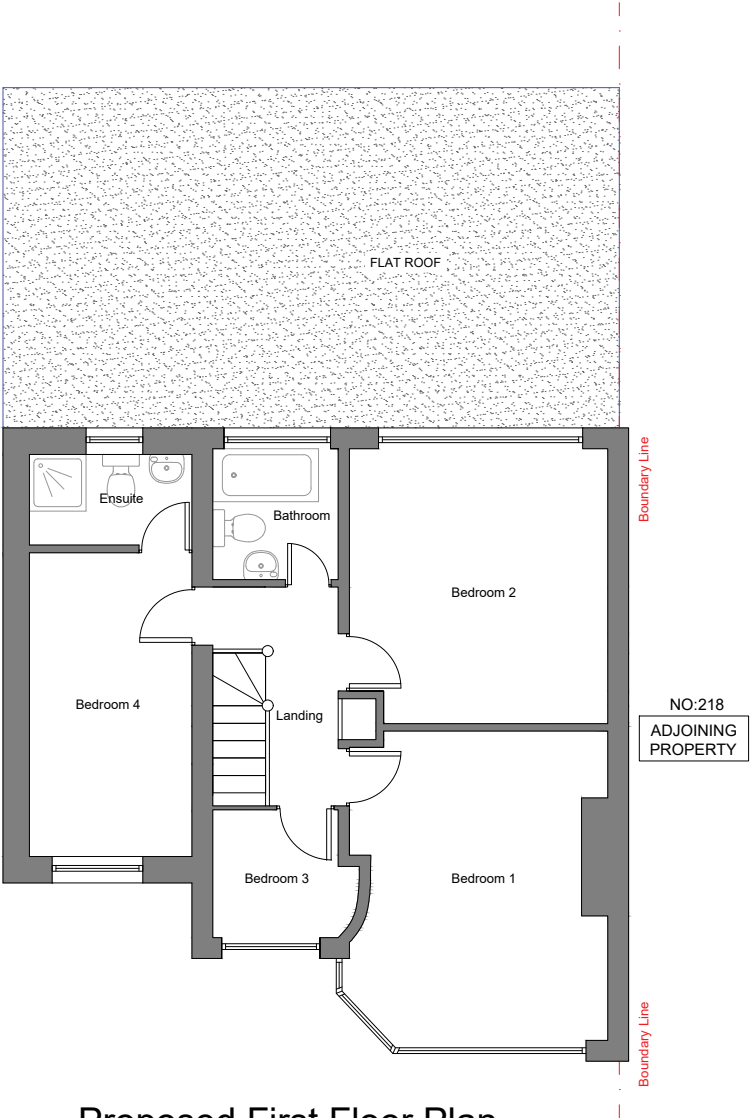

Proposed First Floor Plan