
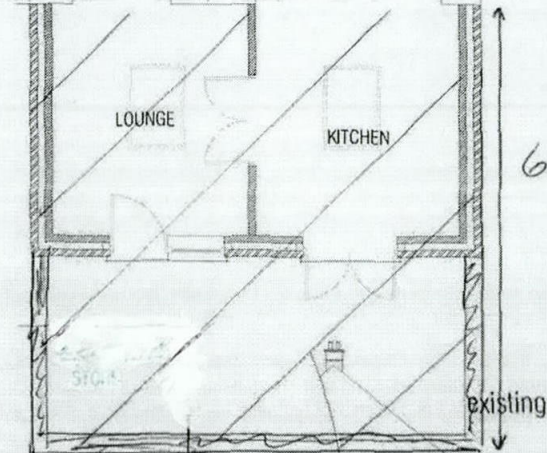
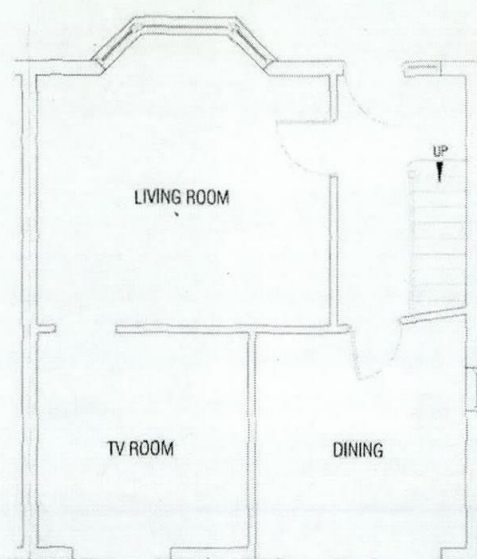


GROUND FLOOR PLAN

existing


proposed

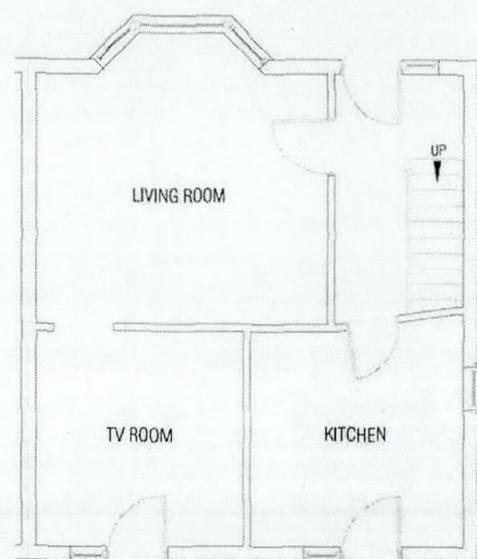

6m maximum

existing

BLOCK PLAN
scale 1:500

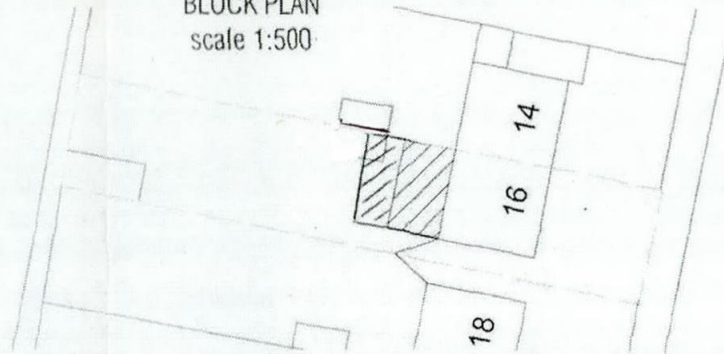


LOCATION PLAN
scale 1:1250



LON BORO OF HILLINGDON
RECEIVED
- 9 SEP 2013
PLANNING & TRANSPORTATION
GROUP


proposed

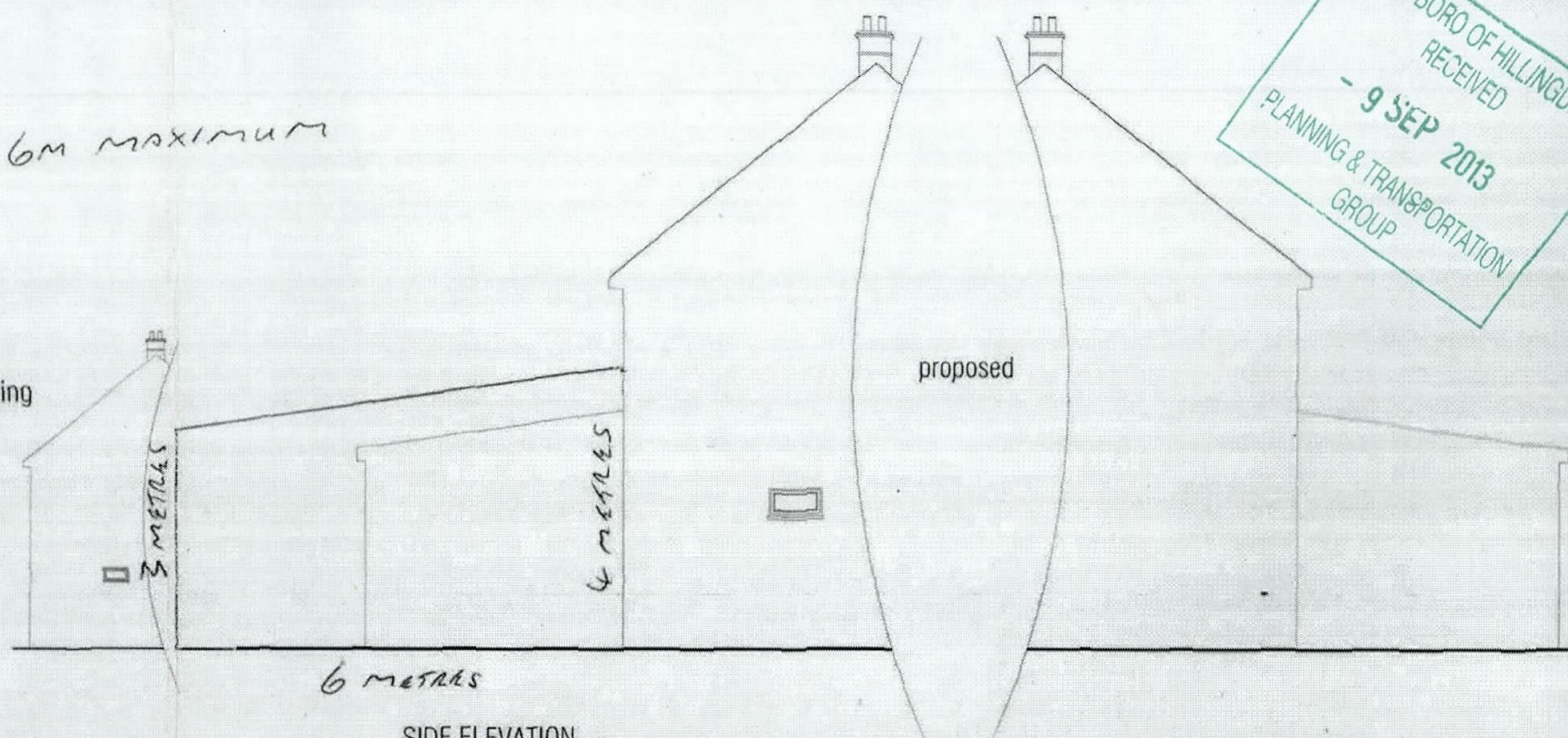

SIDE ELEVATION

MATERIALS
BRICKWORK TO MATCH
ROOF TILES TO MATCH.

existing

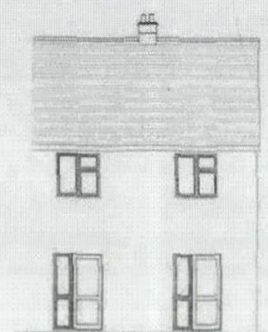

REAR ELEVATION

Note: -> No more rear store at the back
(Rear store has been demolished)

MA MANN ASSOCIATES
Town Planning & Development
"Sandy Knapp", 45 Palmer Drive, Garsins Cross,
Buckinghamshire, SL9 7HG Tel: 07936 845 733

Client: **MR A PRASAD**
16 HUDSON ROAD
HARLINGTON
MIDDLESEX
UB3 5EL

Date: **MAY 2011**

Drawn: **01A**

Scale: **1:100 & 1:200**

PLANS & ELEVATIONS
ALTERATION & ERECTION OF
SINGLE STOREY REAR EXTENSION
TO DWELLINGHOUSE