



NOTES:
 ALL SETTING OUT MUST BE CHECKED ON SITE
 ALL LEVELS MUST BE CHECKED ON SITE
 ALL FIXINGS AND WEATHERINGS MUST BE CHECKED ON SITE
 ALL DIMENSIONS MUST BE CHECKED ON SITE
 THIS DRAWING MUST NOT BE SCALED
 THIS DRAWING MUST BE READ IN CONJUNCTION WITH THE RELEVANT
 SPECIFICATION CLAUSES
 THIS DRAWING MUST NOT BE USED FOR LAND TRANSFER PURPOSES
 ALL REQUIREMENTS OF EDINBURGH AIRPORT LTD'S AIRPORT BEST
 PRACTICE CONCESSIONAIRE DESIGN AND FIT-OUT MANUAL SHALL BE
 COMPLIED WITH.
 © BUTLER ASSOCIATES

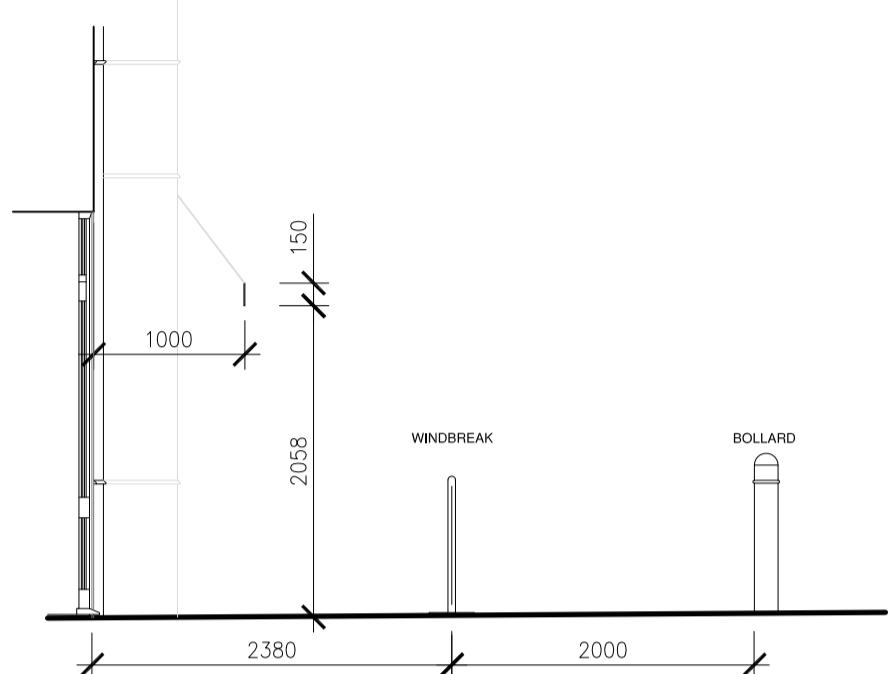

02 PROPOSED SHOPFRONT ELEVATION
11 SCALE 1:50

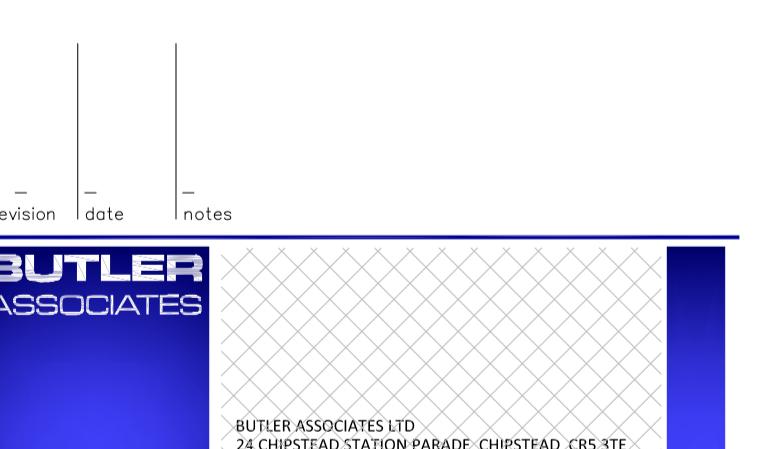

PIZZAEXPRESS

PIZZAEXPRESS
198-200 HIGH STREET
UXBRIDGE UB8 1LB

Drawing
EXISTING AND PROPOSED
FRONT ELEVATION
Date
JULY 2025
Scale @ A3 = 1:100
Scale @ A1 = 1:50
Drawing No.
2519/11
Rev.