





01 EXISTING SHOPFRONT ELEVATION
11 SCALE 1:50

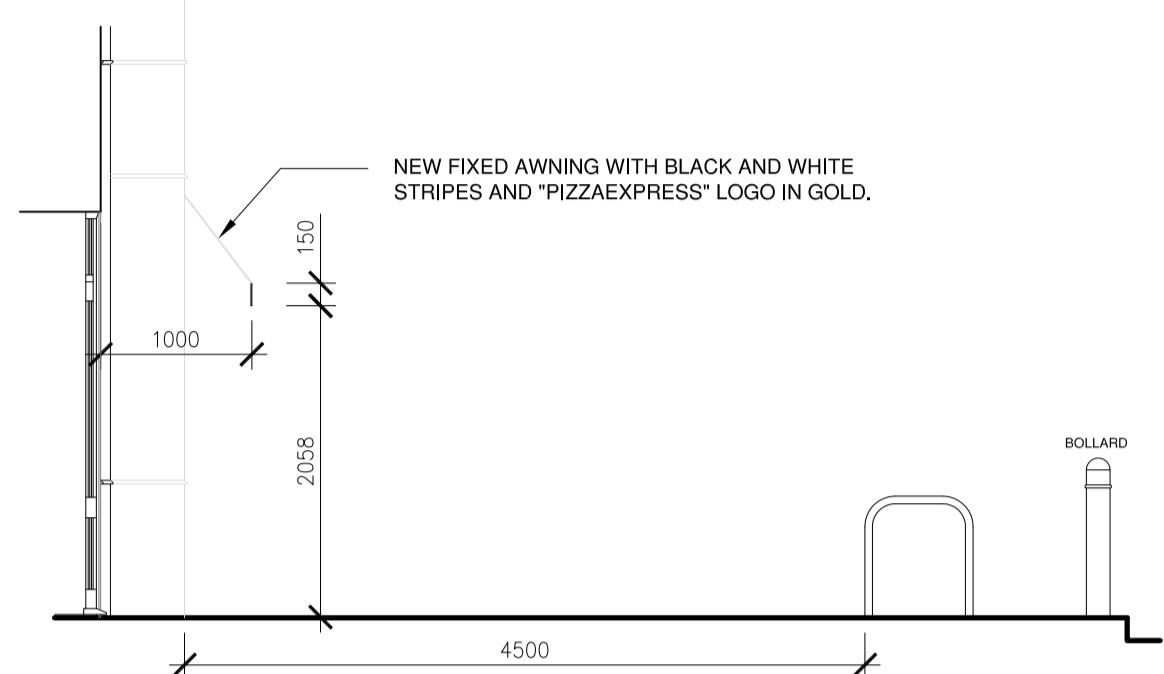

03 SECTION
11 SCALE 1:50

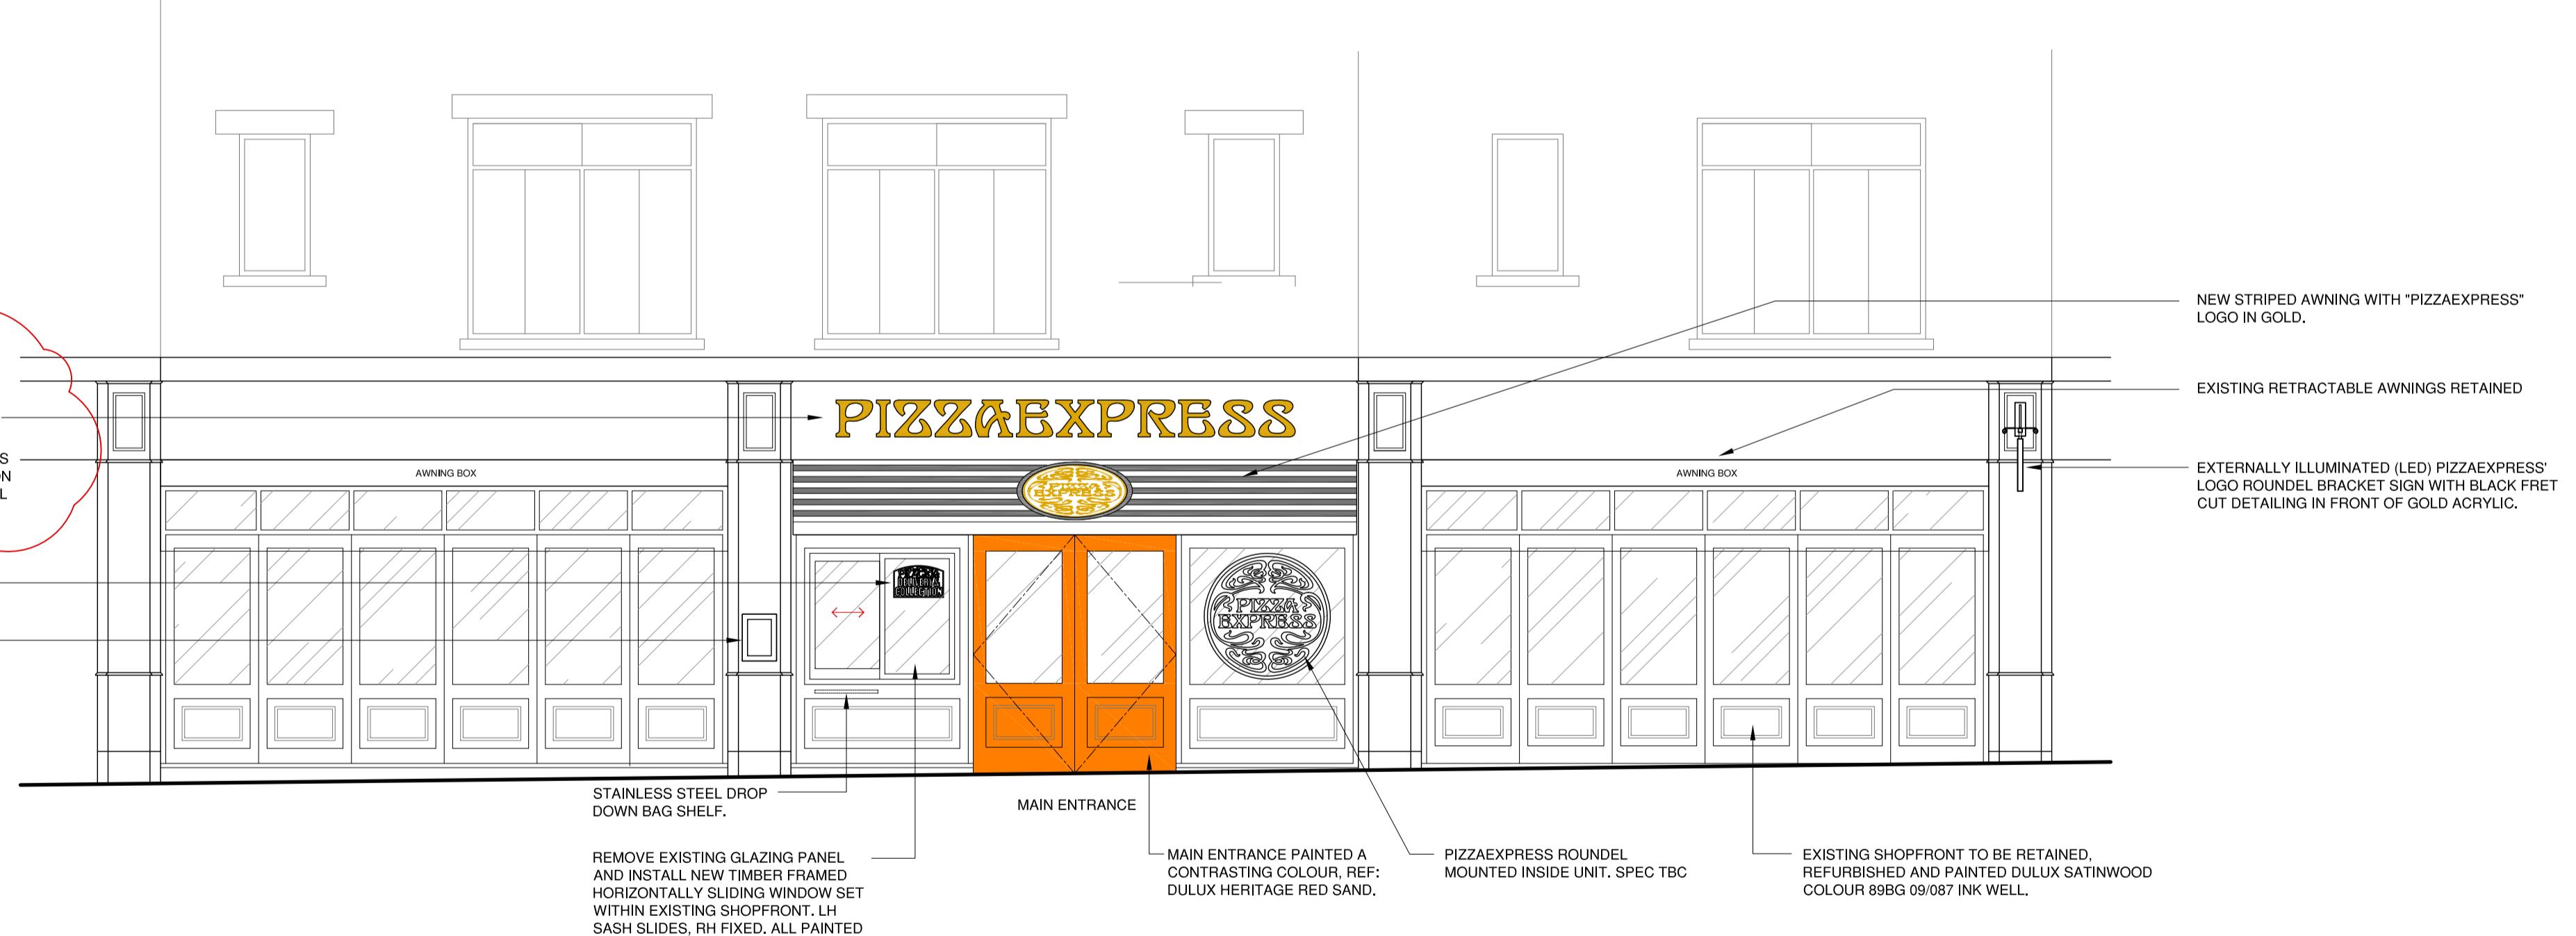

02 PROPOSED SHOPFRONT ELEVATION
11 SCALE 1:50

C 28.10.25 SIGNAGE NOTE REVISED
B 14.10.25 AWNING REVISED
A 07.10.25 SIGNAGE REVISED
revision date notes



Client PIZZAEXPRESS

Location PIZZAEXPRESS
198-200 HIGH STREET
UXBRIDGE UB8 1LB

Drawing EXISTING AND PROPOSED
FRONT ELEVATION

Date JULY 2025 Scale @ A3 = 1:100
Drawing No. Scale @ A1 = 1:50

Rev. C

2519/11