



NOTES :
ALL SETTING OUT MUST BE CHECKED ON SITE
ALL LEVELS MUST BE CHECKED ON SITE
ALL FIXINGS AND WEATHERINGS MUST BE CHECKED ON SITE
ALL DIMENSIONS MUST BE CHECKED ON SITE
THIS DRAWING MUST NOT BE SCALED
THIS DRAWING MUST BE READ IN CONJUNCTION WITH THE RELEVANT
SPECIFICATION CLAUSES
THIS DRAWING MUST NOT BE USED FOR LAND TRANSFER PURPOSES
© BUTLER ASSOCIATES

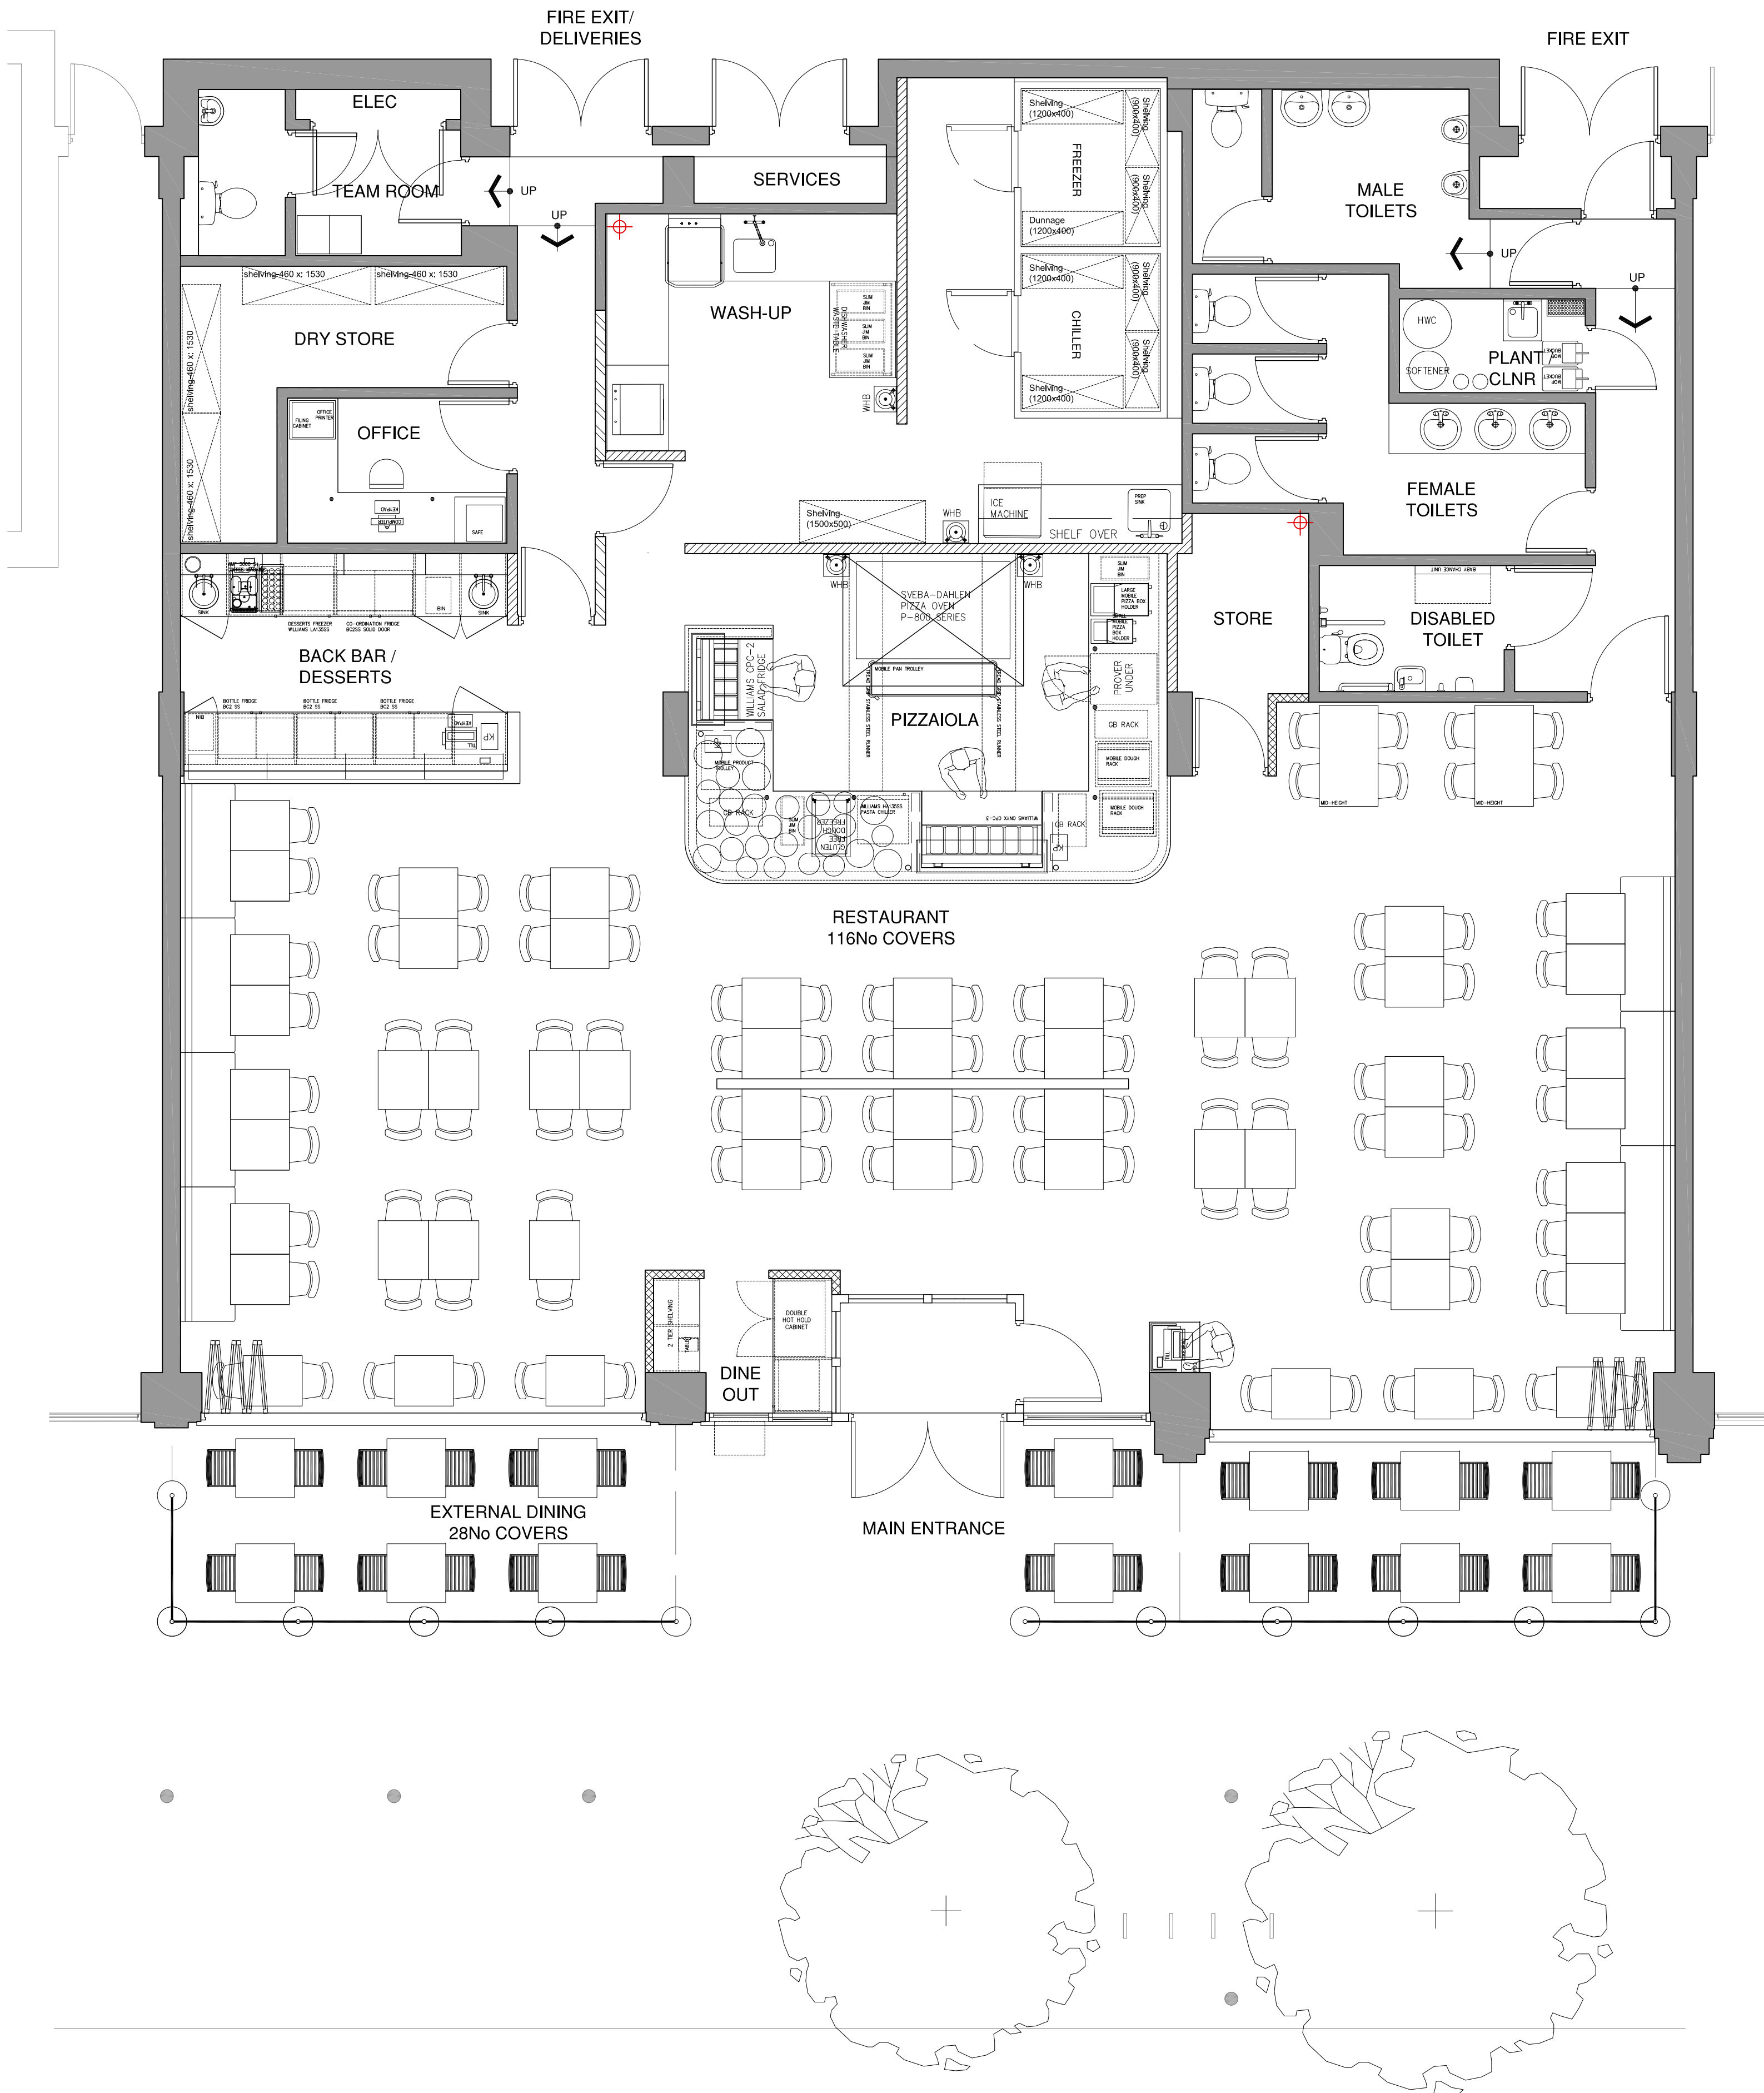

01 GROUND FLOOR PLAN
14 SCALE 1:50

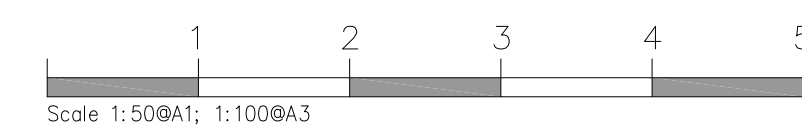

revision	date	notes
BUTLER ASSOCIATES		
ARCHITECTURE DESIGN PROJECT MANAGEMENT		
BUTLER ASSOCIATES LTD 24 CHIPSTEAD STATION PARADE CHIPSTEAD CR5 3TE T 020 8224 0626 E mail@bassoc Ltd.co.uk		

Client
PIZZAEXPRESS

Location
PIZZAEXPRESS
198-200 HIGH STREET
UXBRIDGE UB8 1LB

Drawing
PROPOSED
GENERAL ARANGEMENT
PLAN

Date
JULY 2025
Drawing No.
2519/14

Scale @ A3 = 1:100
Scale @ A1 = 1:50
Rev.