




SOUTH WEST ELEVATION

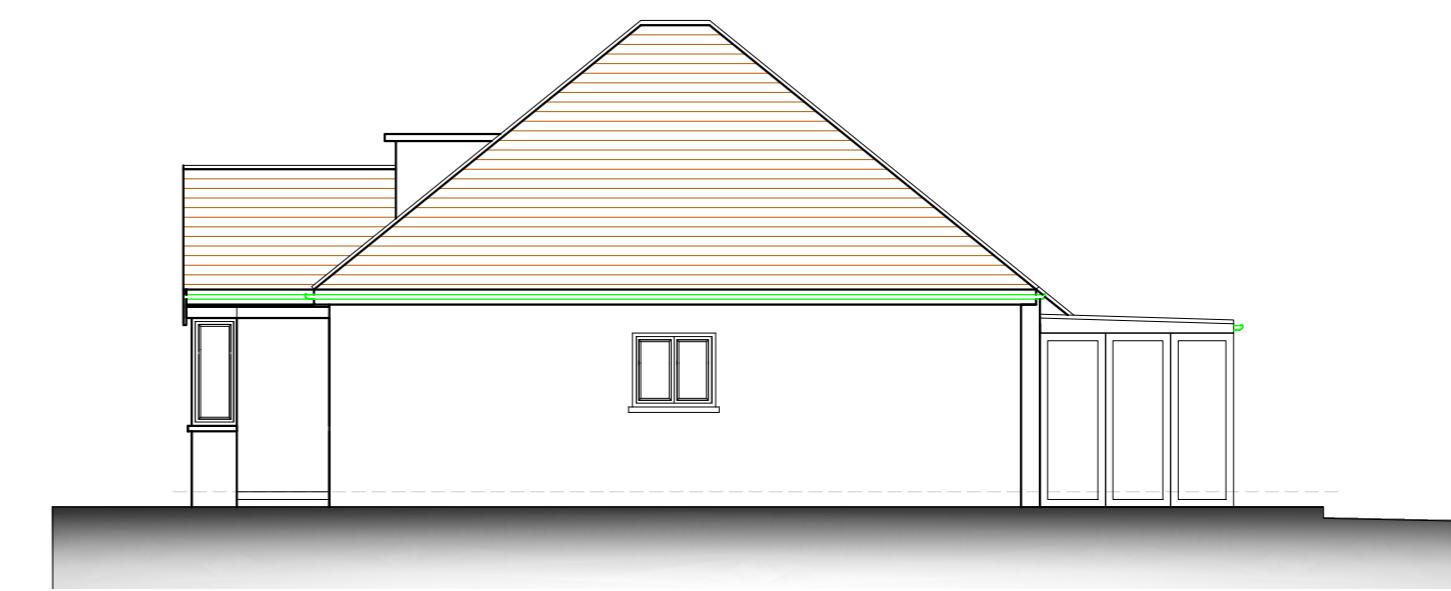

SOUTH EAST ELEVATION

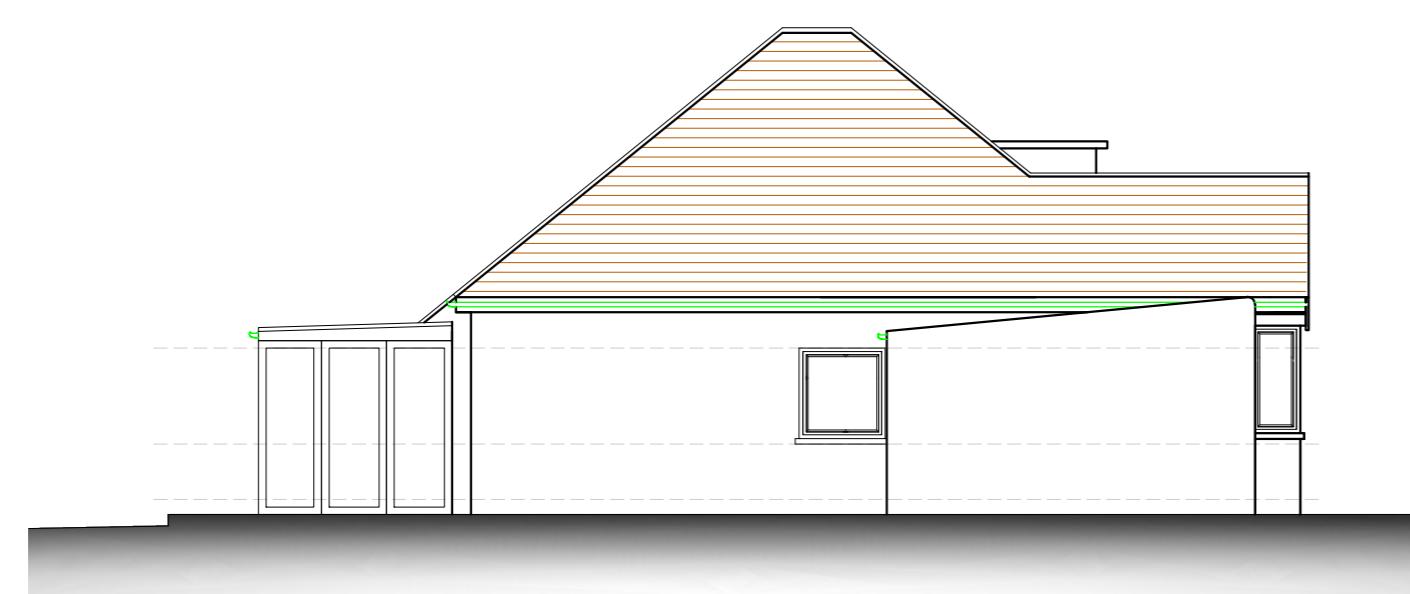

NORTH WEST ELEVATION

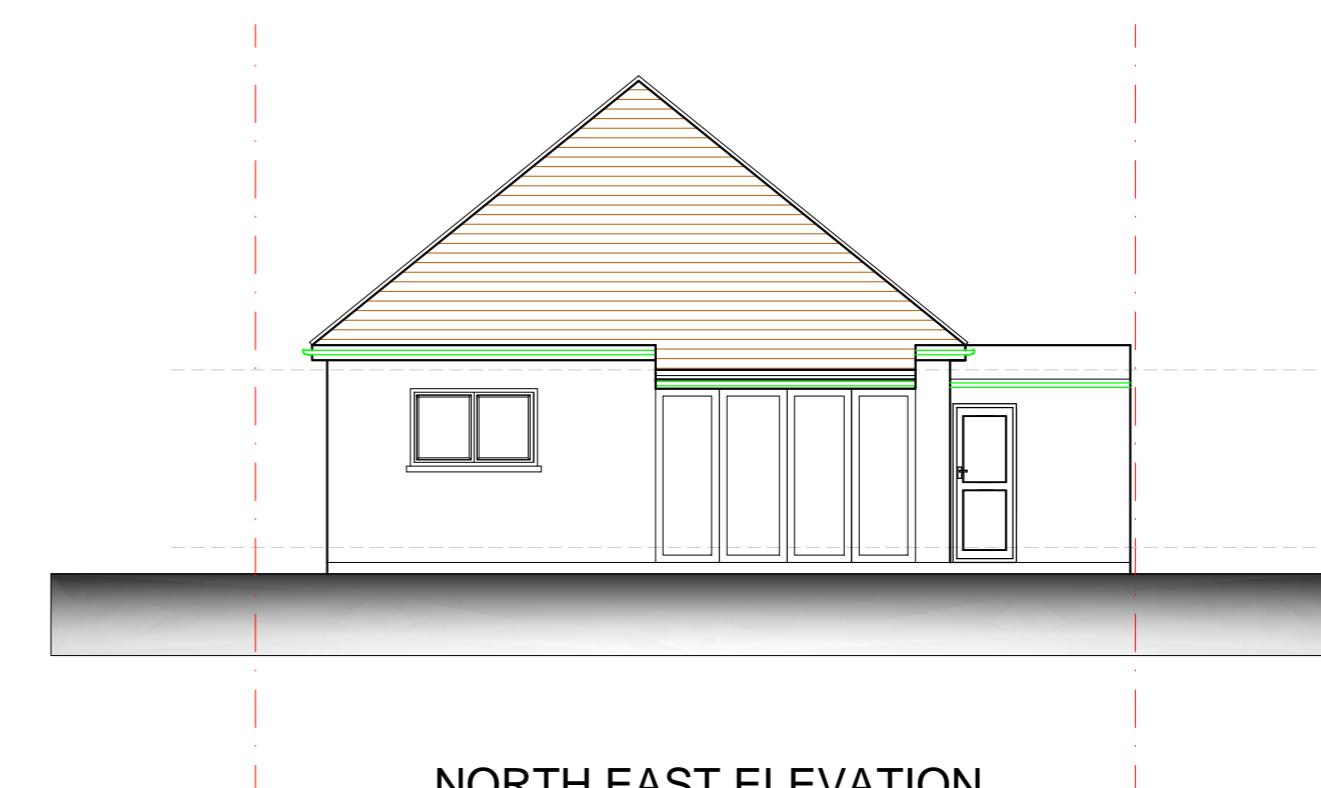

NORTH EAST ELEVATION

EXISTING ELEVATIONS

8 Hillside Gardens, Northwood, HA6 1RL

Scale Bar

1:100 @ A2
0 1 2 3 4 5 6 7 8 9 10 Metres



THE GILLETT MACLEOD PARTNERSHIP
Chartered Architects & Town Planning Consultants
1 High Road Old Eastcote Pinner Middlesex HA5 2EW tel. 0208 868 1333

Drg. No. 22/3516/5
Scale 1:100
Date 21/06/22
Drawn by SB

REVISION
C